


LEHIGH STRUCTURAL STEEL CO.
ALLENTOWN, PA.

WEIGHT

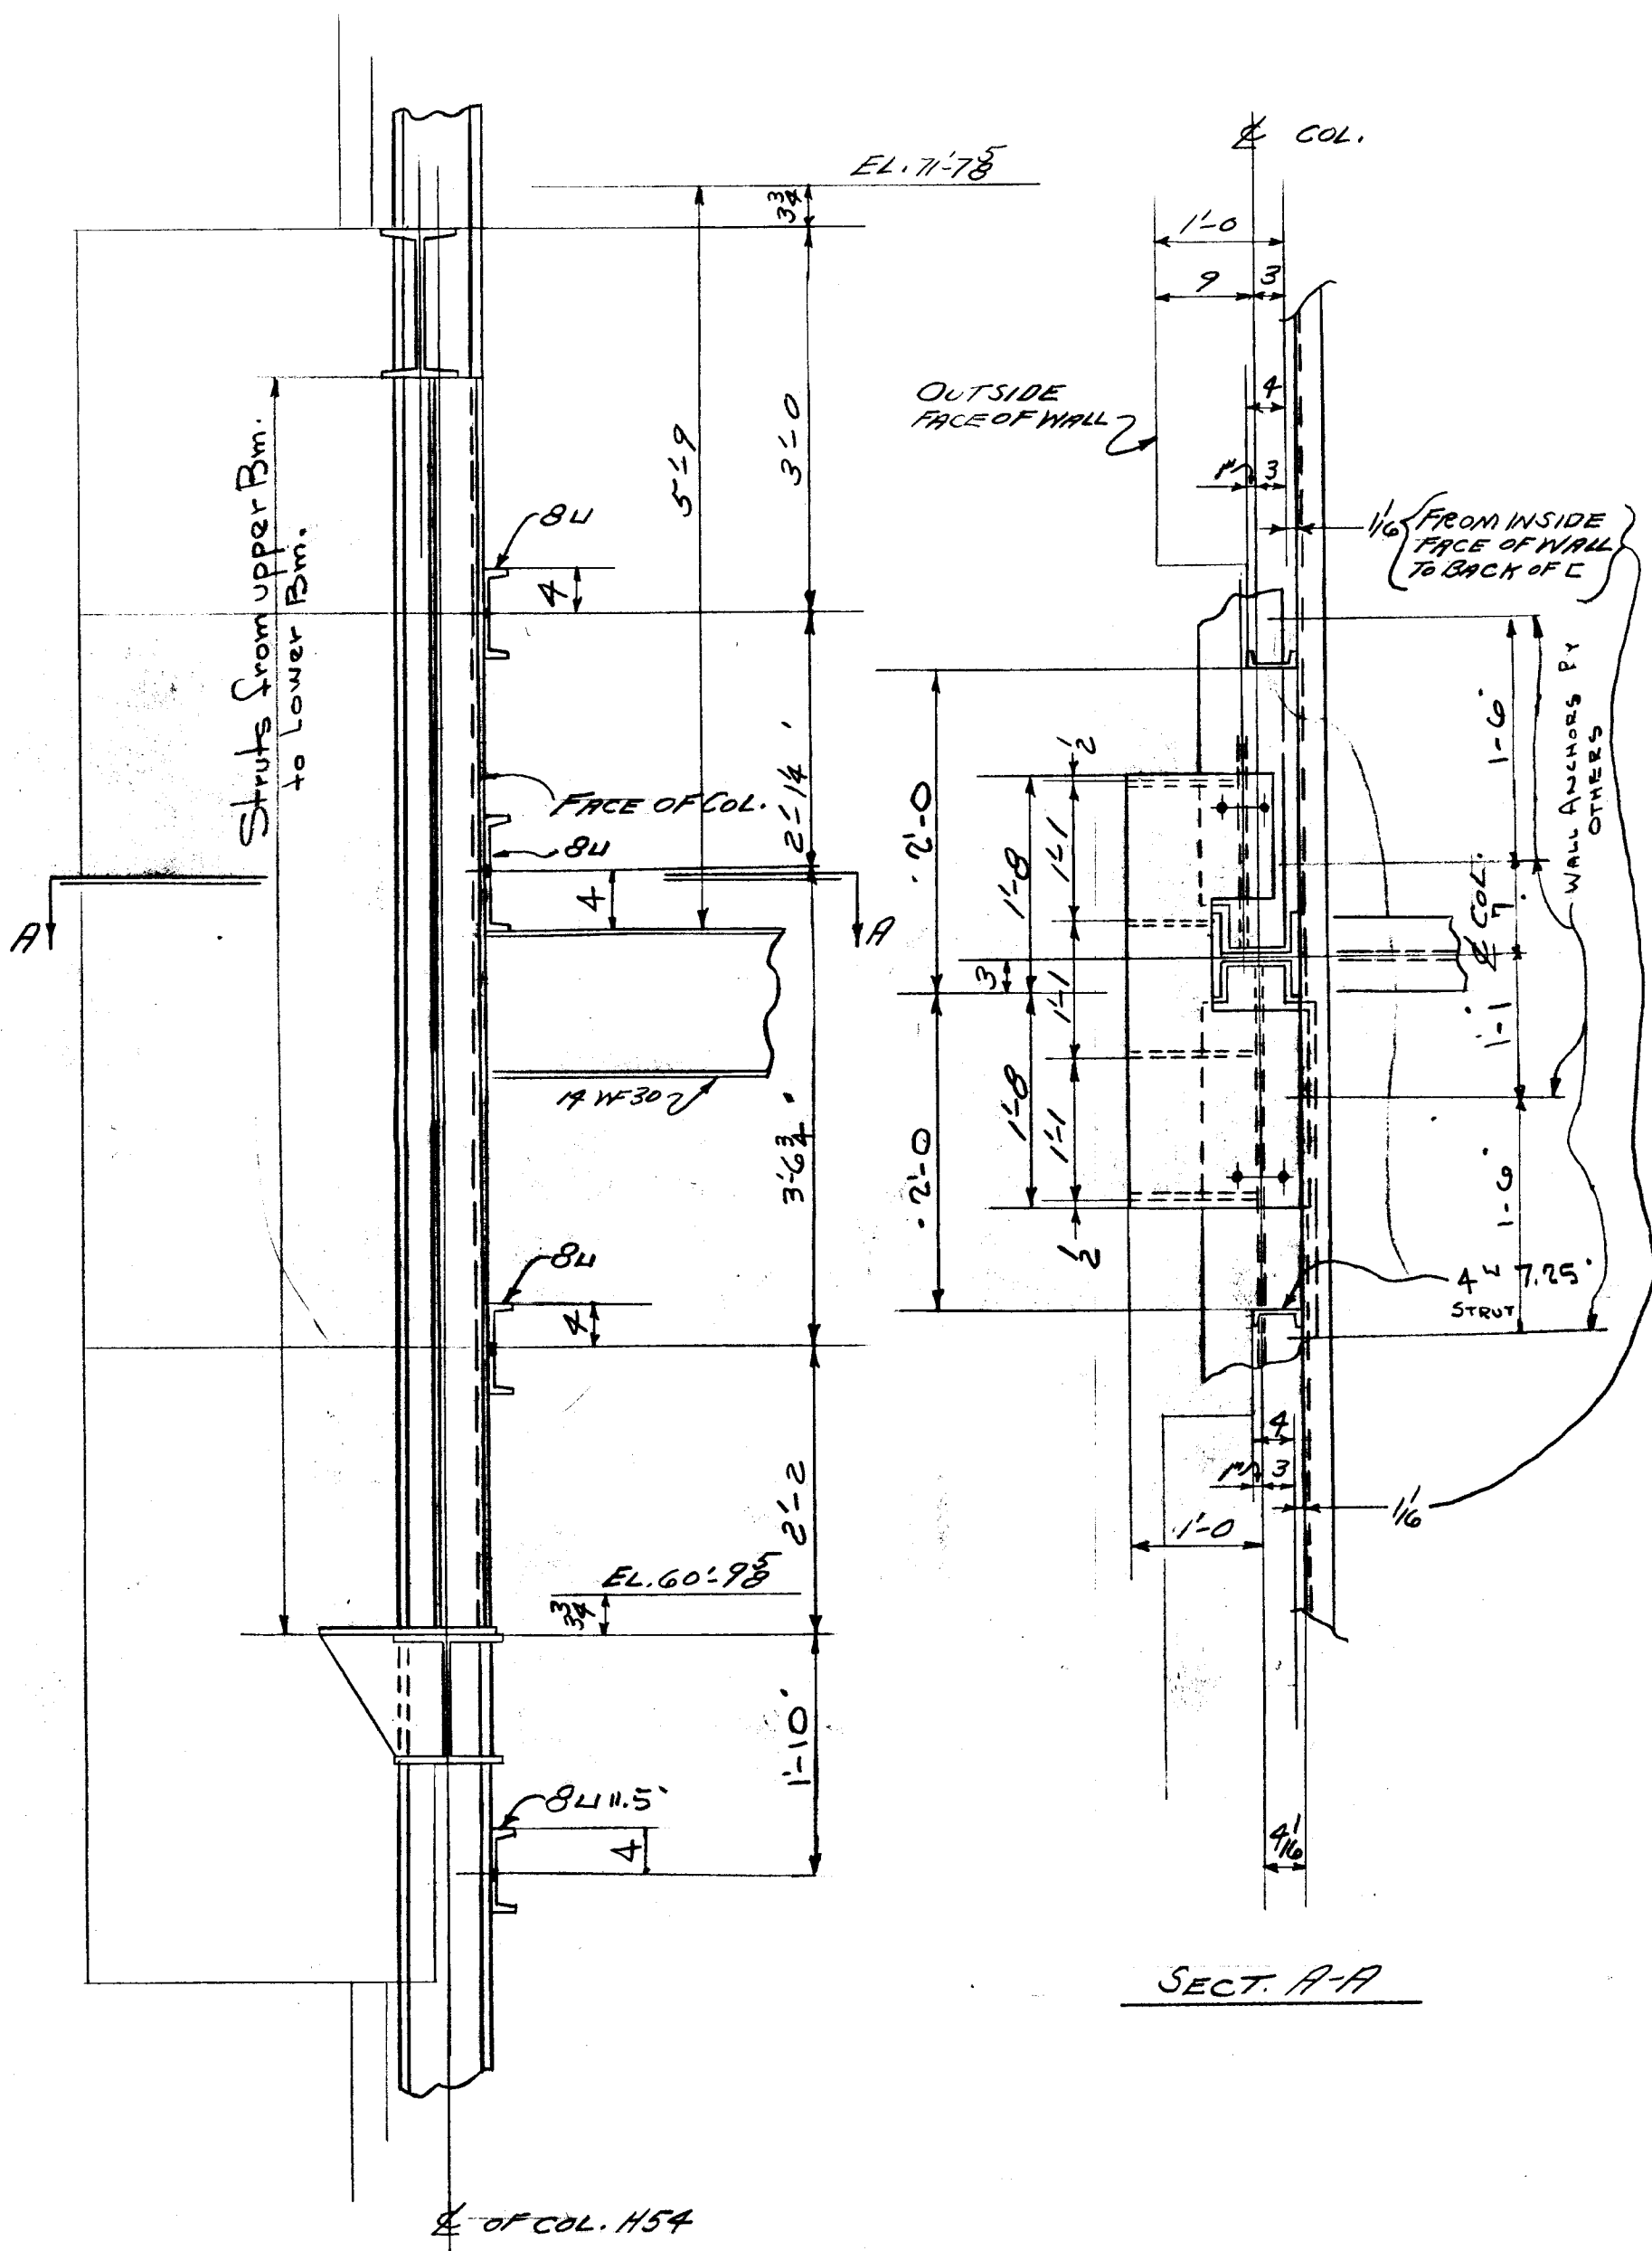

LAYOUT FOR MARBLE BLOCK SUPPORT

THE HARTFORD PUBLIC LIBRARY
HARTFORD, CONNECTICUT

RIVETS UNLESS NOTED
OPEN HOLES UNLESS NOTED

DET. J.B.O. DATE 11-5-54
CHK'R CZ DATE 11-5-54
IN CHARGE

REVISION

TOTAL ORD. PLATE STD. BOLT RIV. BAR SM. STD. PAINT

CONTRACT NO.

4090

SHEET NO.

FD9