
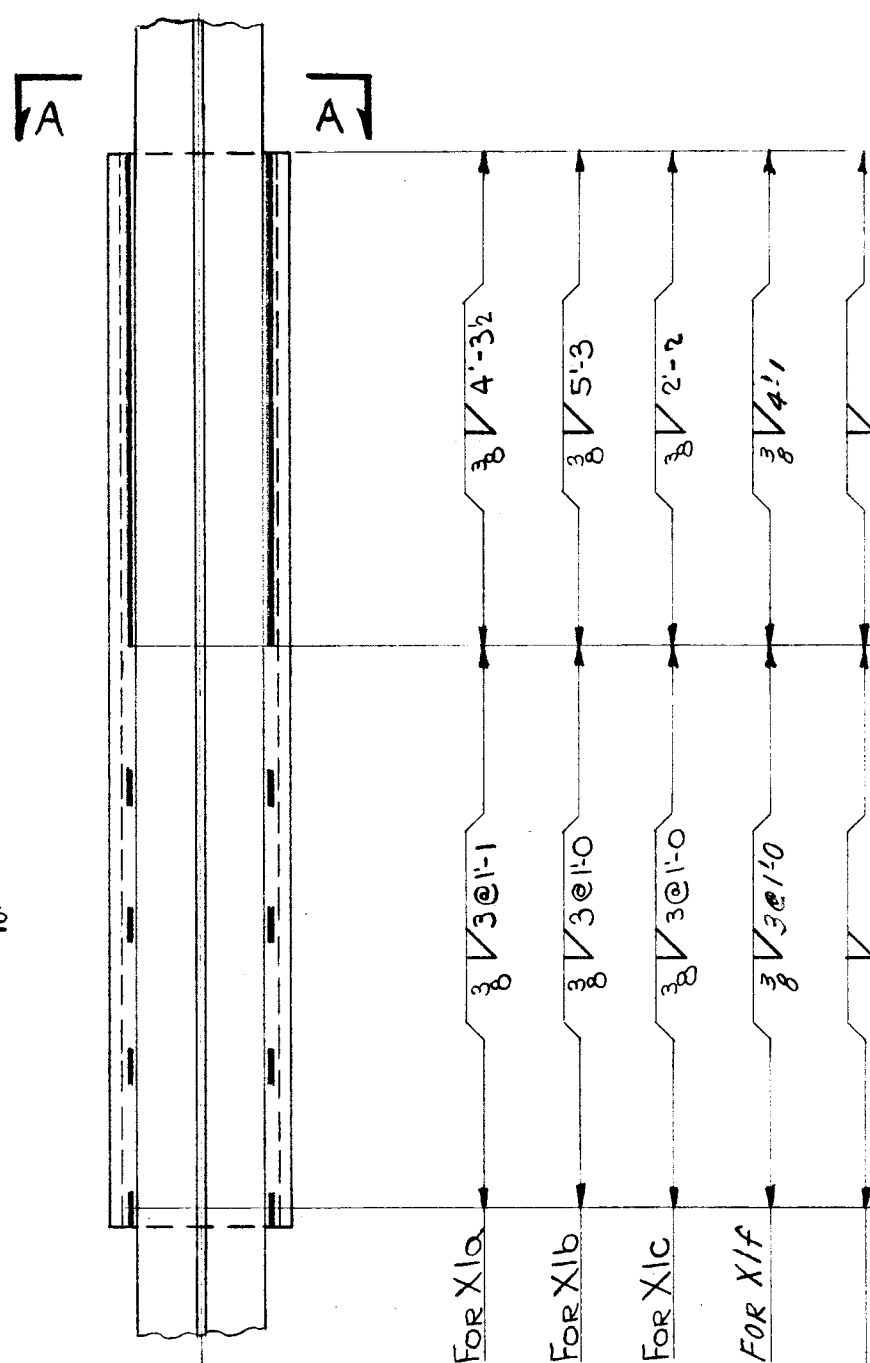



LEHIGH STRUCTURAL STEEL CO.
ALLENTOWN, PA.

WEIGHT

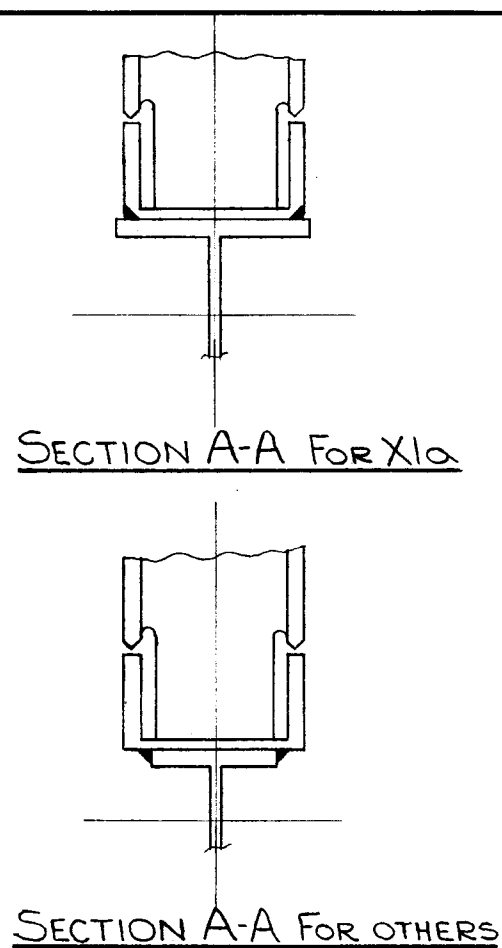

F.F.

- ✓ Xlf
- ✓ Xlc
- ✓ Xlb
- ✓ Xla

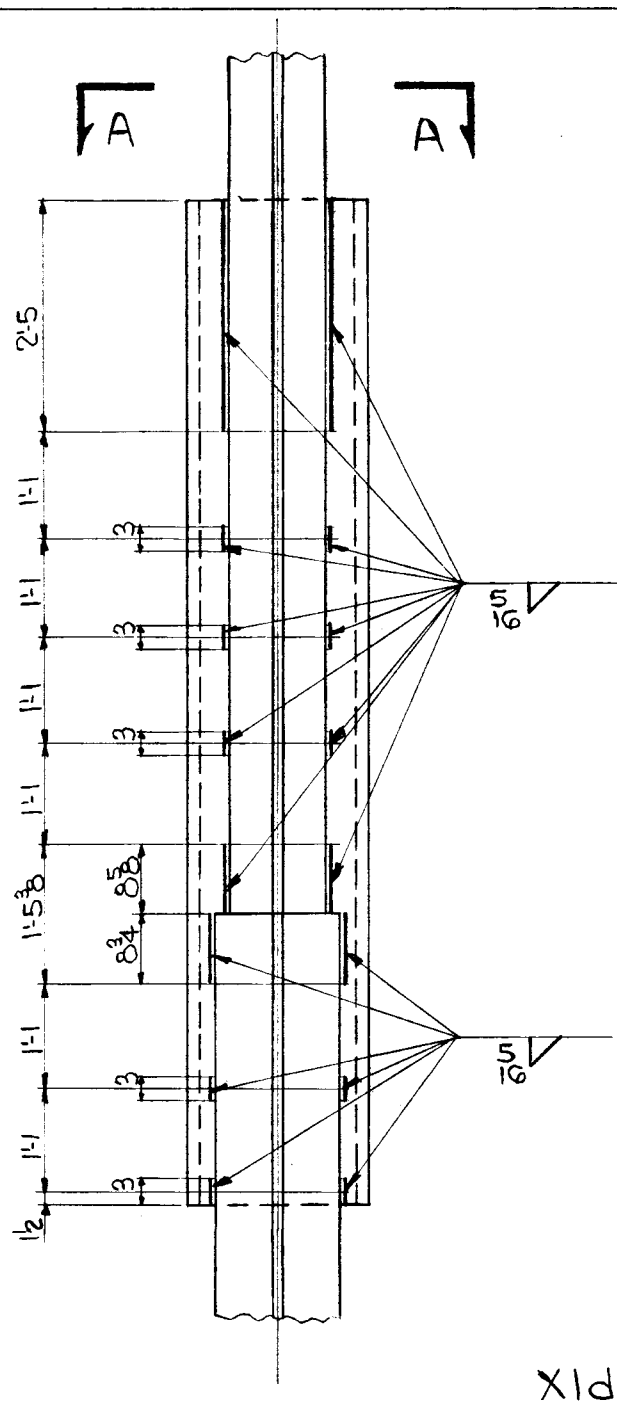

X1d

~~10-29-54~~
~~11-2-54~~
~~11-27-56~~
12-10-54

HARTFORD PUBLIC LIBRARY HARTFORD, CONN.		TOTAL	ORD.	PLATE	STD.	BOLT	RIV.	BAR	SM. STD.	PAINT				
		DET. R.C.C. DATE 10-13-54 CHK'R F.F. DATE 10-22-54 IN CHARGE C.L.F.							REVISION		CONTRACT NO. 4088 4089 4090		SHEET NO. XI	