
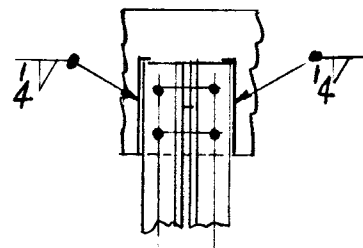
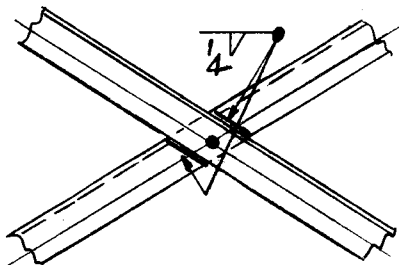


LEHIGH STRUCTURAL STEEL CO.
ALLENTOWN, PA.

WEIGHT

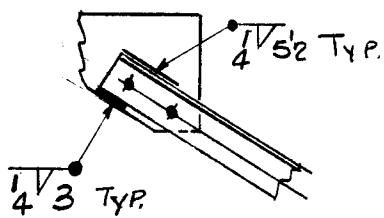

FF


X2A

FF



X2B

FF

X2C

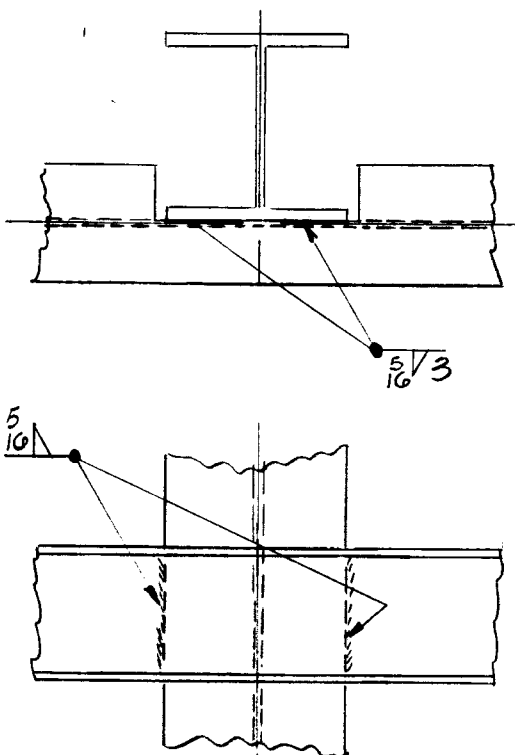

LOOSE L 3x3x3/8 x 0'-3\"/>

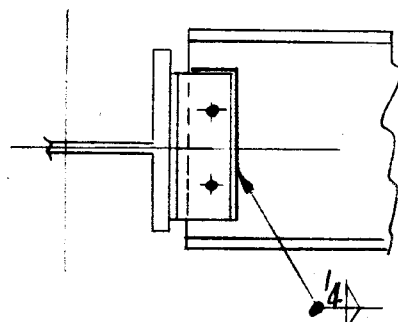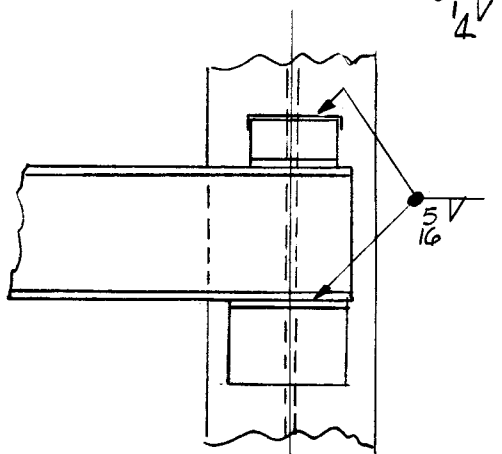

CZ



X2D

CZ

X2E


CZ

X2F

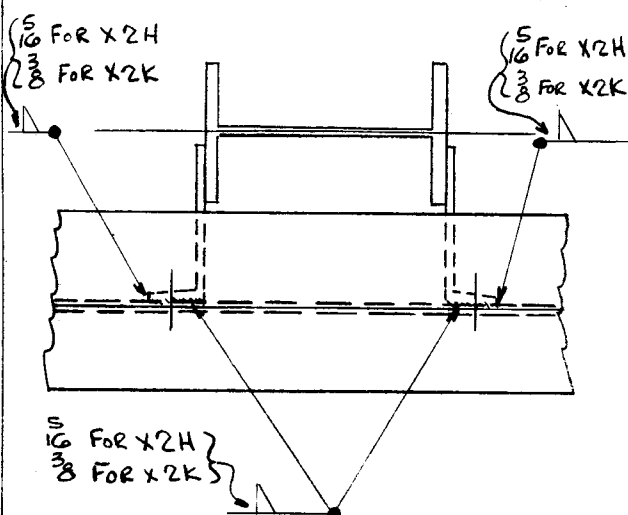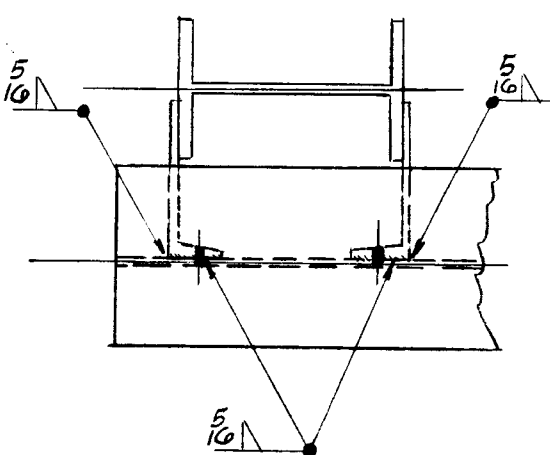

X2H

X2K

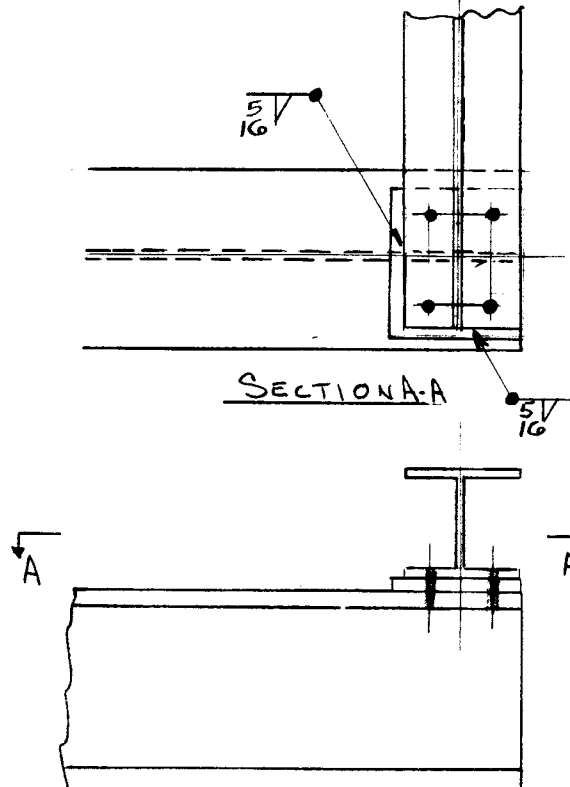

X2M

THE HARTFORD PUBLIC LIBRARY
HARTFORD - CONNECTICUT

TOTAL

ORD.

PLATE

STD.

BOLT

RIV.

BAR

SM. STD.

PAINT

RIVETS

UNLESS NOTED

DET.

LWS

DATE

10-22-54

REVISION

11-1-54

CONTRACT NO.

SHEET NO.

OPEN HOLES

UNLESS NOTED

CHK'R

DATE

IN CHARGE

FISHER

4090

X2