



LEHIGH STRUCTURAL STEEL CO.
ALLENTOWN, PA.

WEIGHT

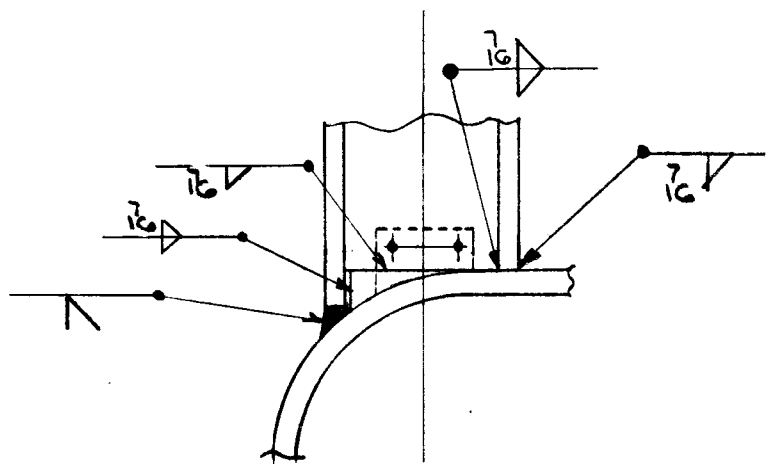


X5A

RCS-CZ

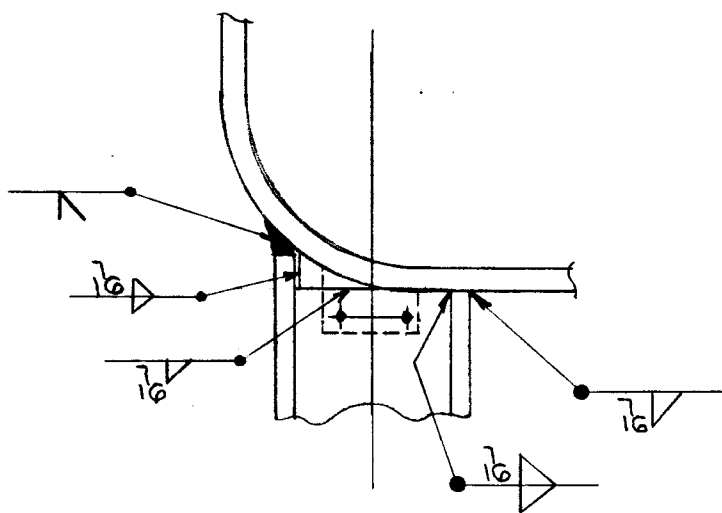


X5B

RCS-R.C.C.

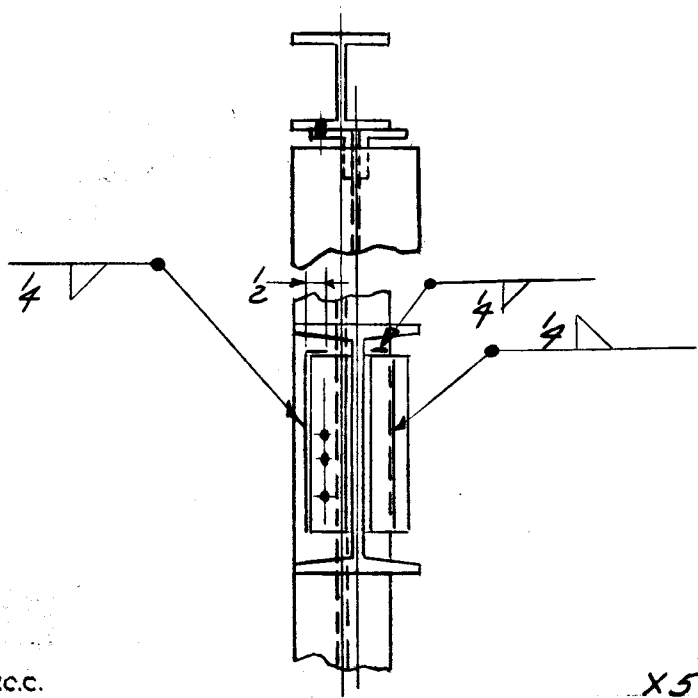


X5C

J.B.D - R.C.C.

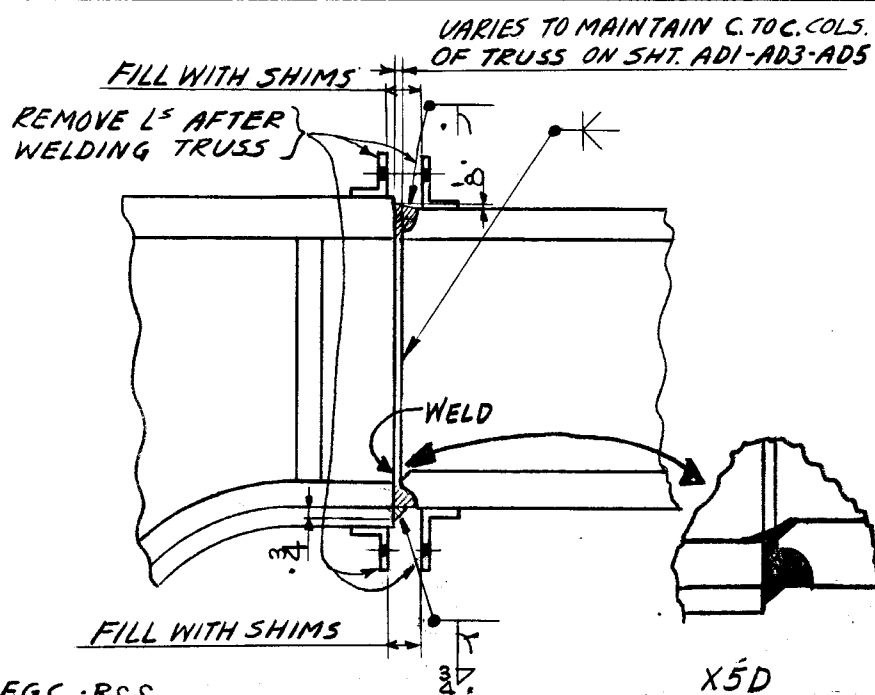


X5D

F.G.C. - R.C.C.

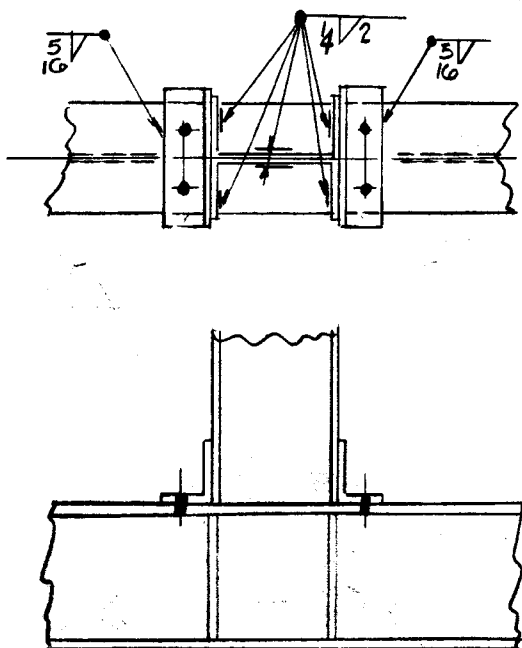


X5E

LWS-CZ

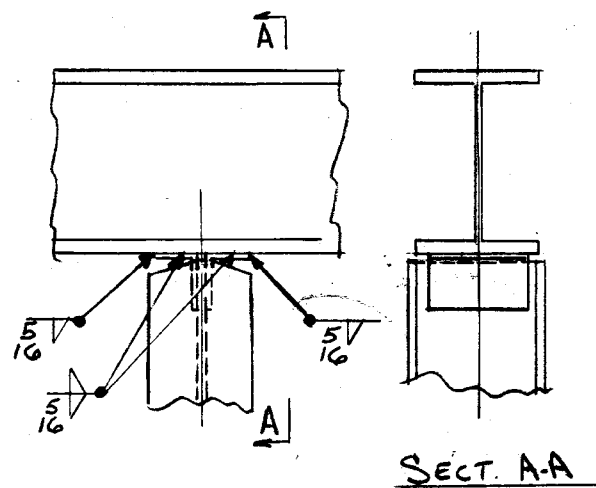


X5H

LWS-CZ-E.R.H.

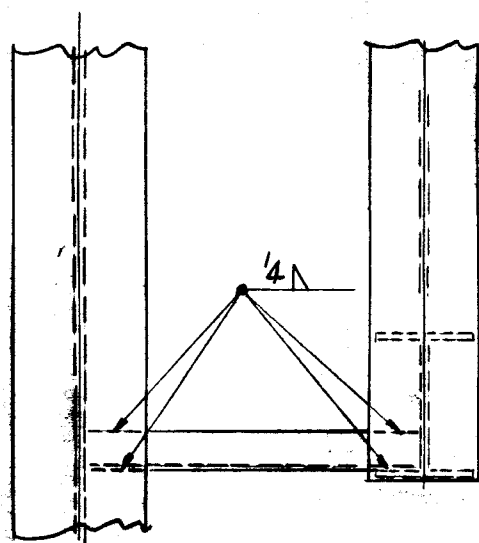

X5K

LWS-CZ

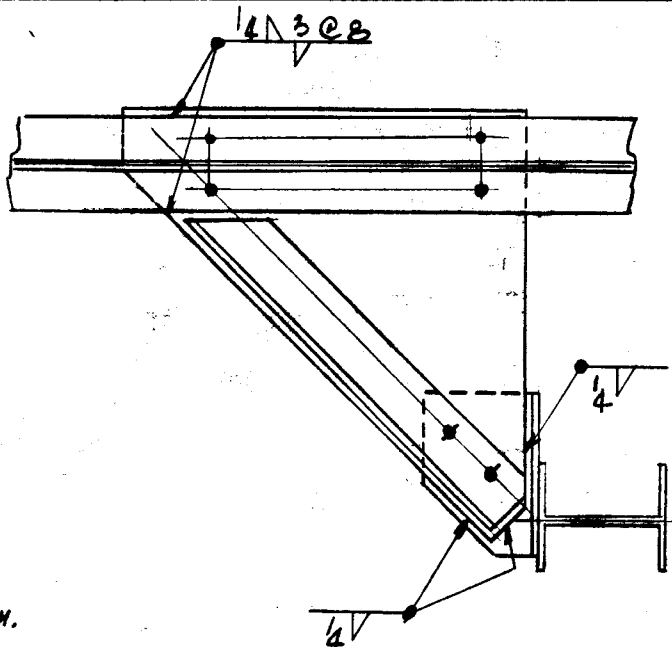

X5M

E.R.H.

THE HARTFORD PUBLIC LIBRARY
HARTFORD CONNECTICUT

TOTAL	ORD.	PLATE	STD.	BOLT	RIV.	BAR	SM. STD.	PAINT

RIVETS	UNLESS NOTED	DET.	DATE
OPEN HOLES	UNLESS NOTED	CHK'R	DATE
		IN CHARGE	FISHER

REVISION X5A+B Rev. 11/10/54
2-21-55 Revised X5D R.C.C.
3/14/55 X5D Rev.

4-5-54
11-18-54

CONTRACT NO.
4089
4090

SHEET NO.
X5