



LEHIGH STRUCTURAL STEEL CO.
ALLENTOWN, PA.


WEIGHT

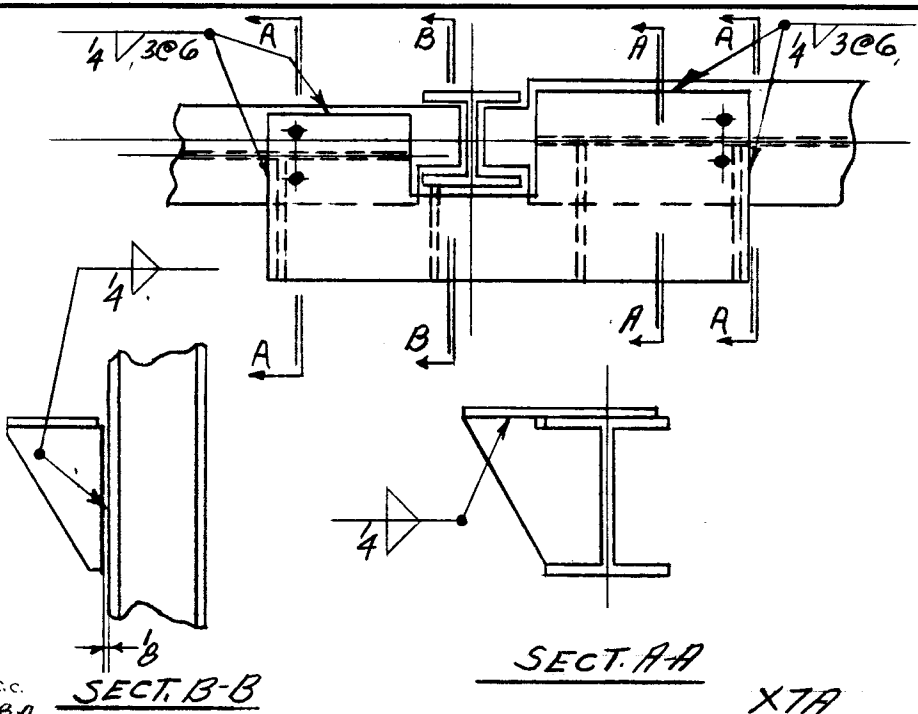


R.C.C.
J.B.O.

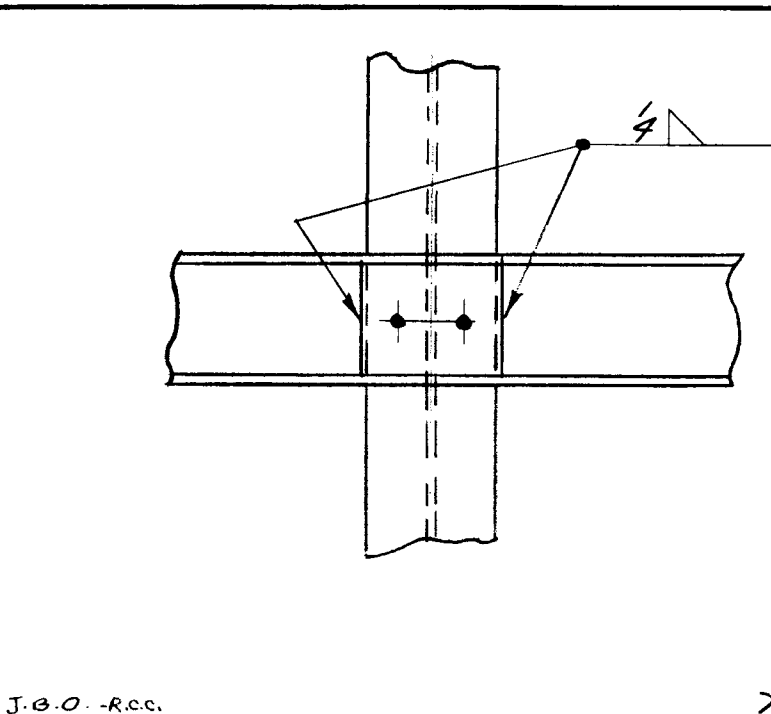


J.B.O. - R.C.C.

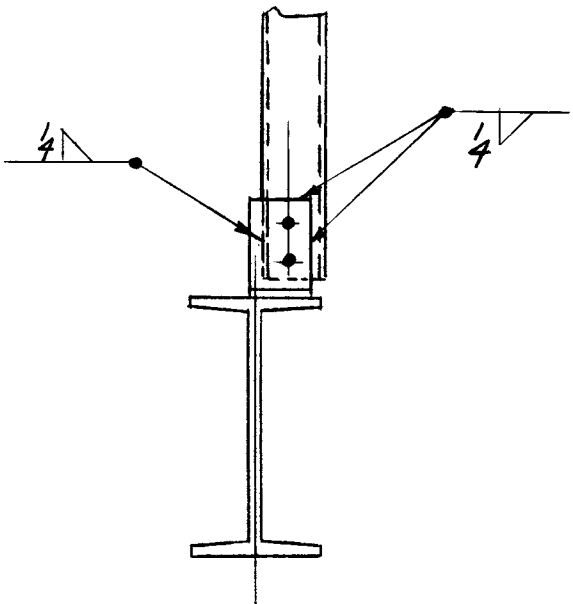


J.B.O. - R.C.C.

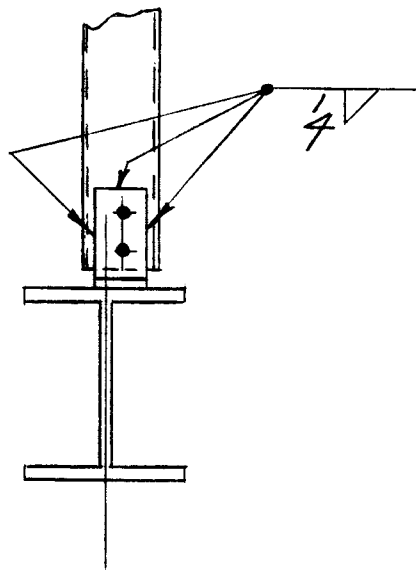


J.B.O. - R.C.C.

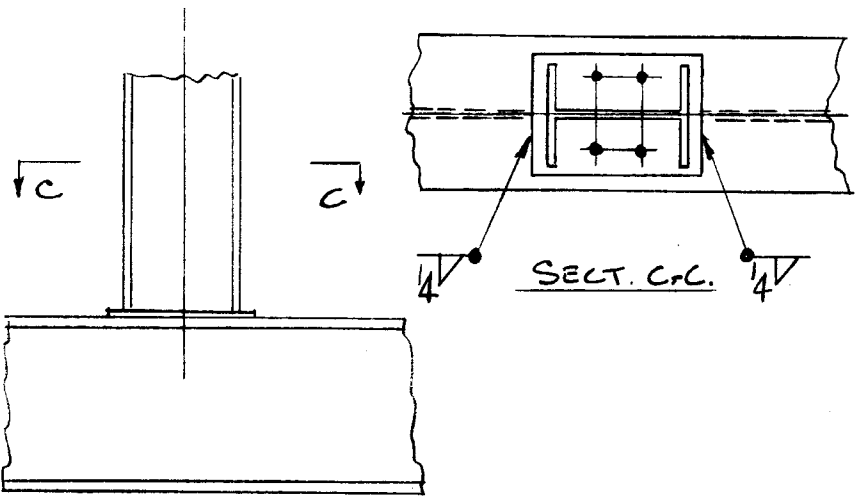


LWS E.R.H.

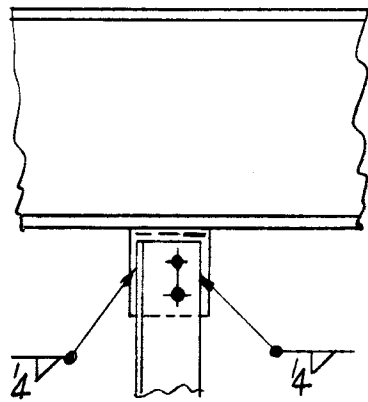

LWS - R.C.C.

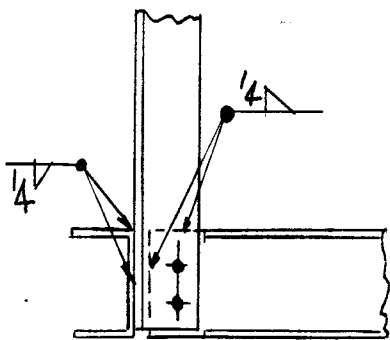

LWS

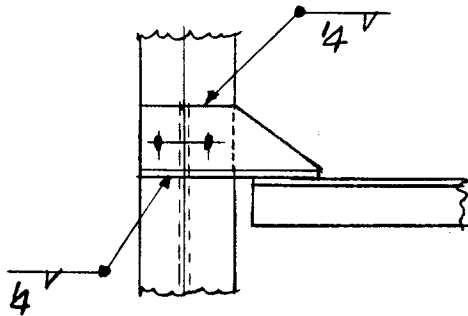

HJS - F.F.

THE HARTFORD PUBLIC LIBRARY
HARTFORD, CONNECTICUT

RIVETS UNLESS NOTED
OPEN HOLES UNLESS NOTED

DET. DATE
CHK'R DATE
IN CHARGE FISHER

TOTAL ORD. PLATE STD. BOLT RIV. BAR SM. STD. PAINT

REVISION

CONTRACT NO.

SHEET NO.

4090

X7