


LEHIGH STRUCTURAL STEEL CO.
ALLENTOWN, PA.


WEIGHT

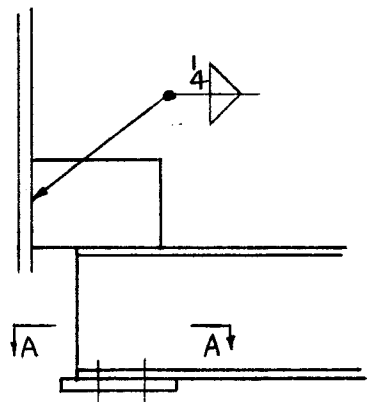

SECT. A-A


R.C.C.

X8a


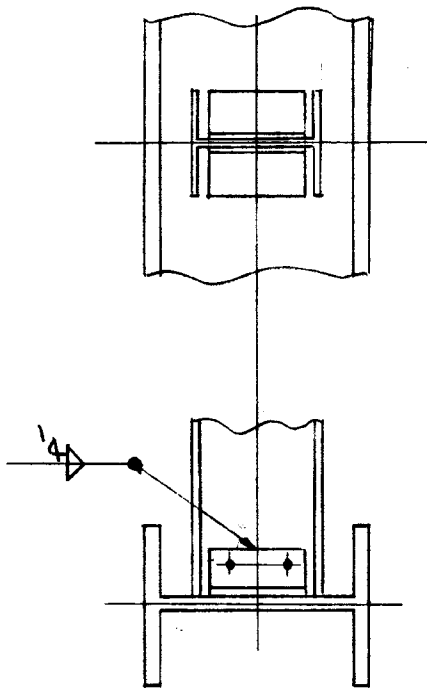


R.C.S. E.R.H.

X8b

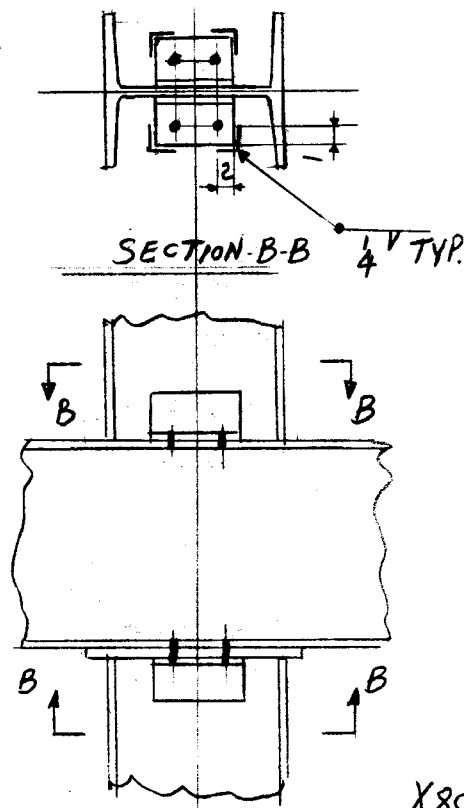

X8c

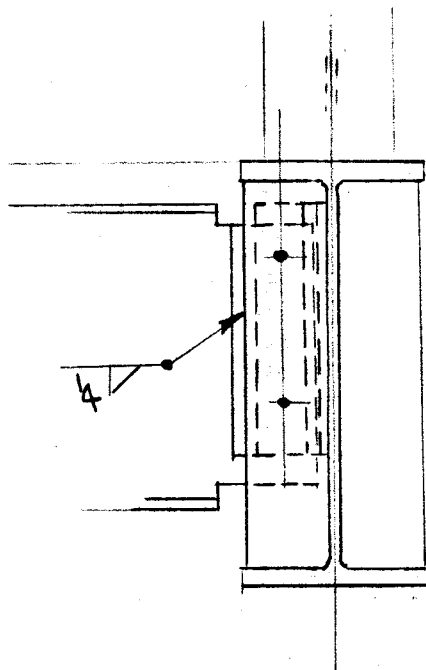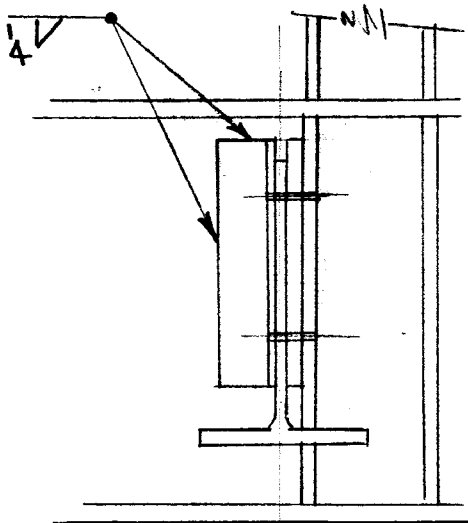

X8d

THE HARTFORD PUBLIC LIBRARY
HARTFORD, CONNECTICUT

RIVETS UNLESS NOTED
OPEN HOLES UNLESS NOTED

DET. DATE
CHK'R DATE
IN CHARGE FISHER

TOTAL

ORD.

PLATE

STD.

BOLT

RIV.

BAR

SM. STD.

PAINT

REVISION

CONTRACT NO.

SHEET NO.

4090

X8