


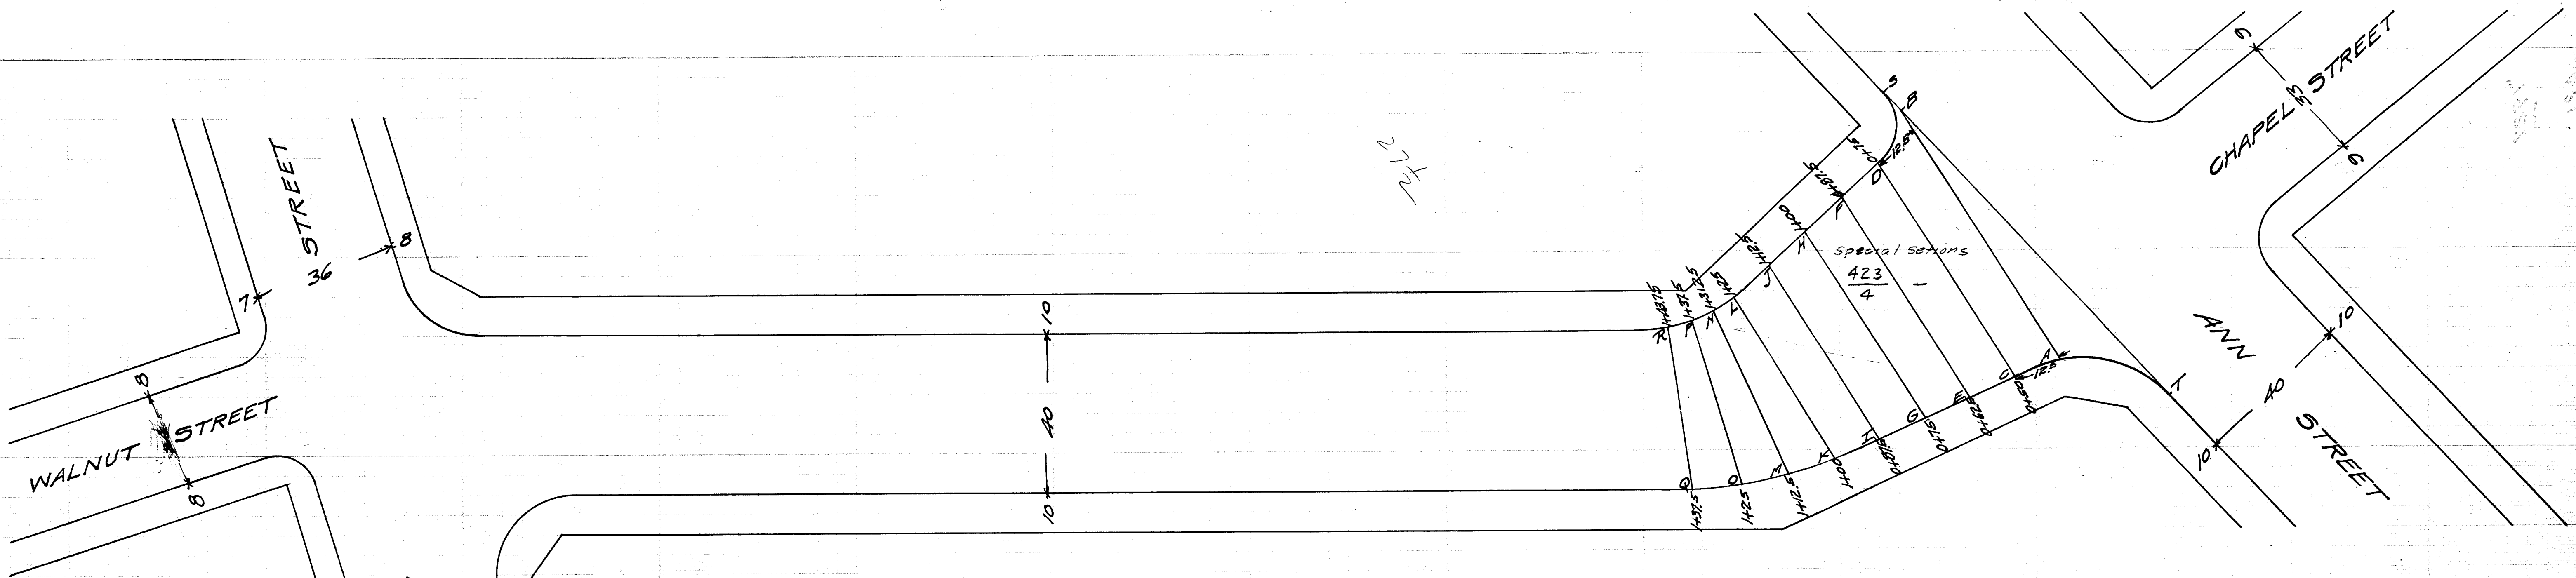

CHAPEL STREET
HIGH STREET TO ANN STREET
PAVING PROFILE
HOR. SCALE 1"=20'
VER. SCALE 1"=2'

Stations Measured on Curb Lines
Unless Otherwise Noted.
See Special Sections for
Grades East of Station 1+50
Day Book No. 06248 Benches Book 561

Department of Engineering
Hartford Conn.
November 1927

