


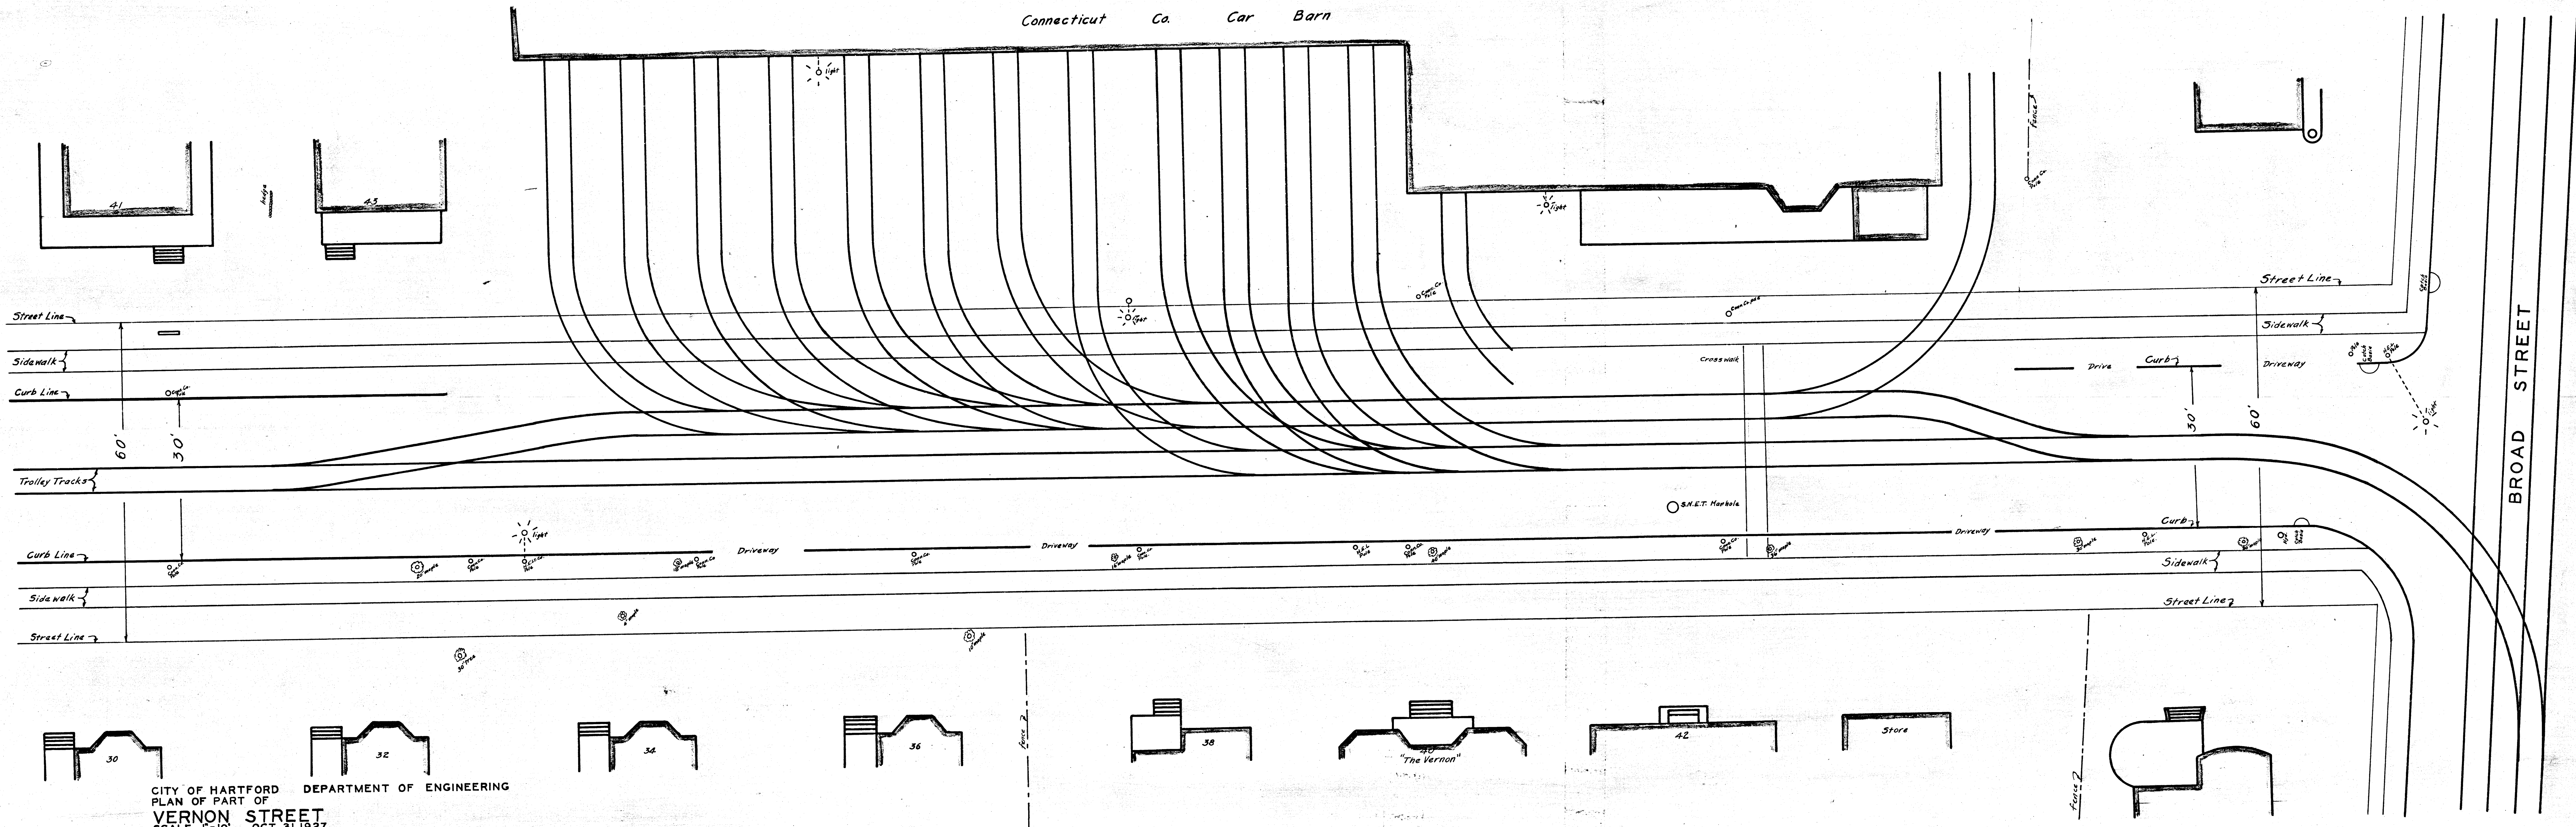

CITY OF HARTFORD DEPARTMENT OF ENGINEERING
 PLAN OF PART OF
VERNON STREET
 SCALE 1"=10' OCT. 31, 1927.

BROAD STREET