
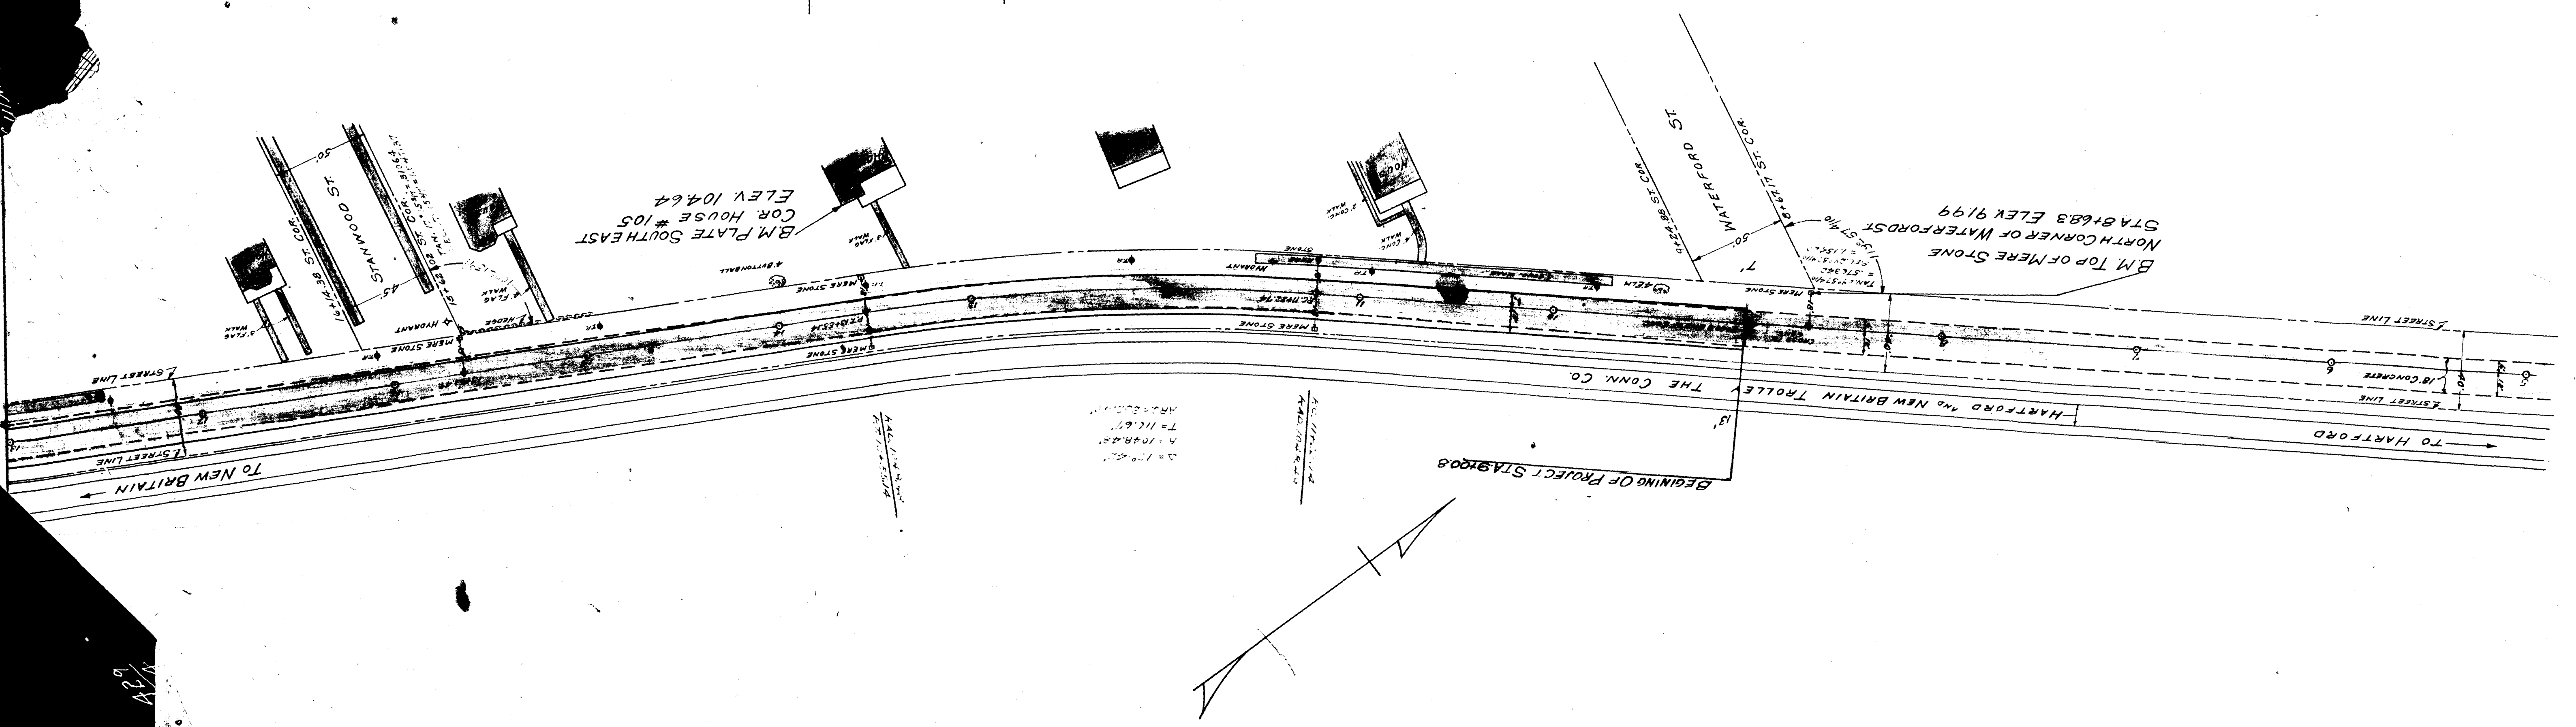


PROJECT	Surveyed	BY	DATE
NOTE BOOK	Plotted		
NO.	Grades plotted		
	B. M. noted		

PLAN	Surveyed	BY	DATE
NOTE BOOK	Plotted		
NO.	Line plotted		
	Structures noted		

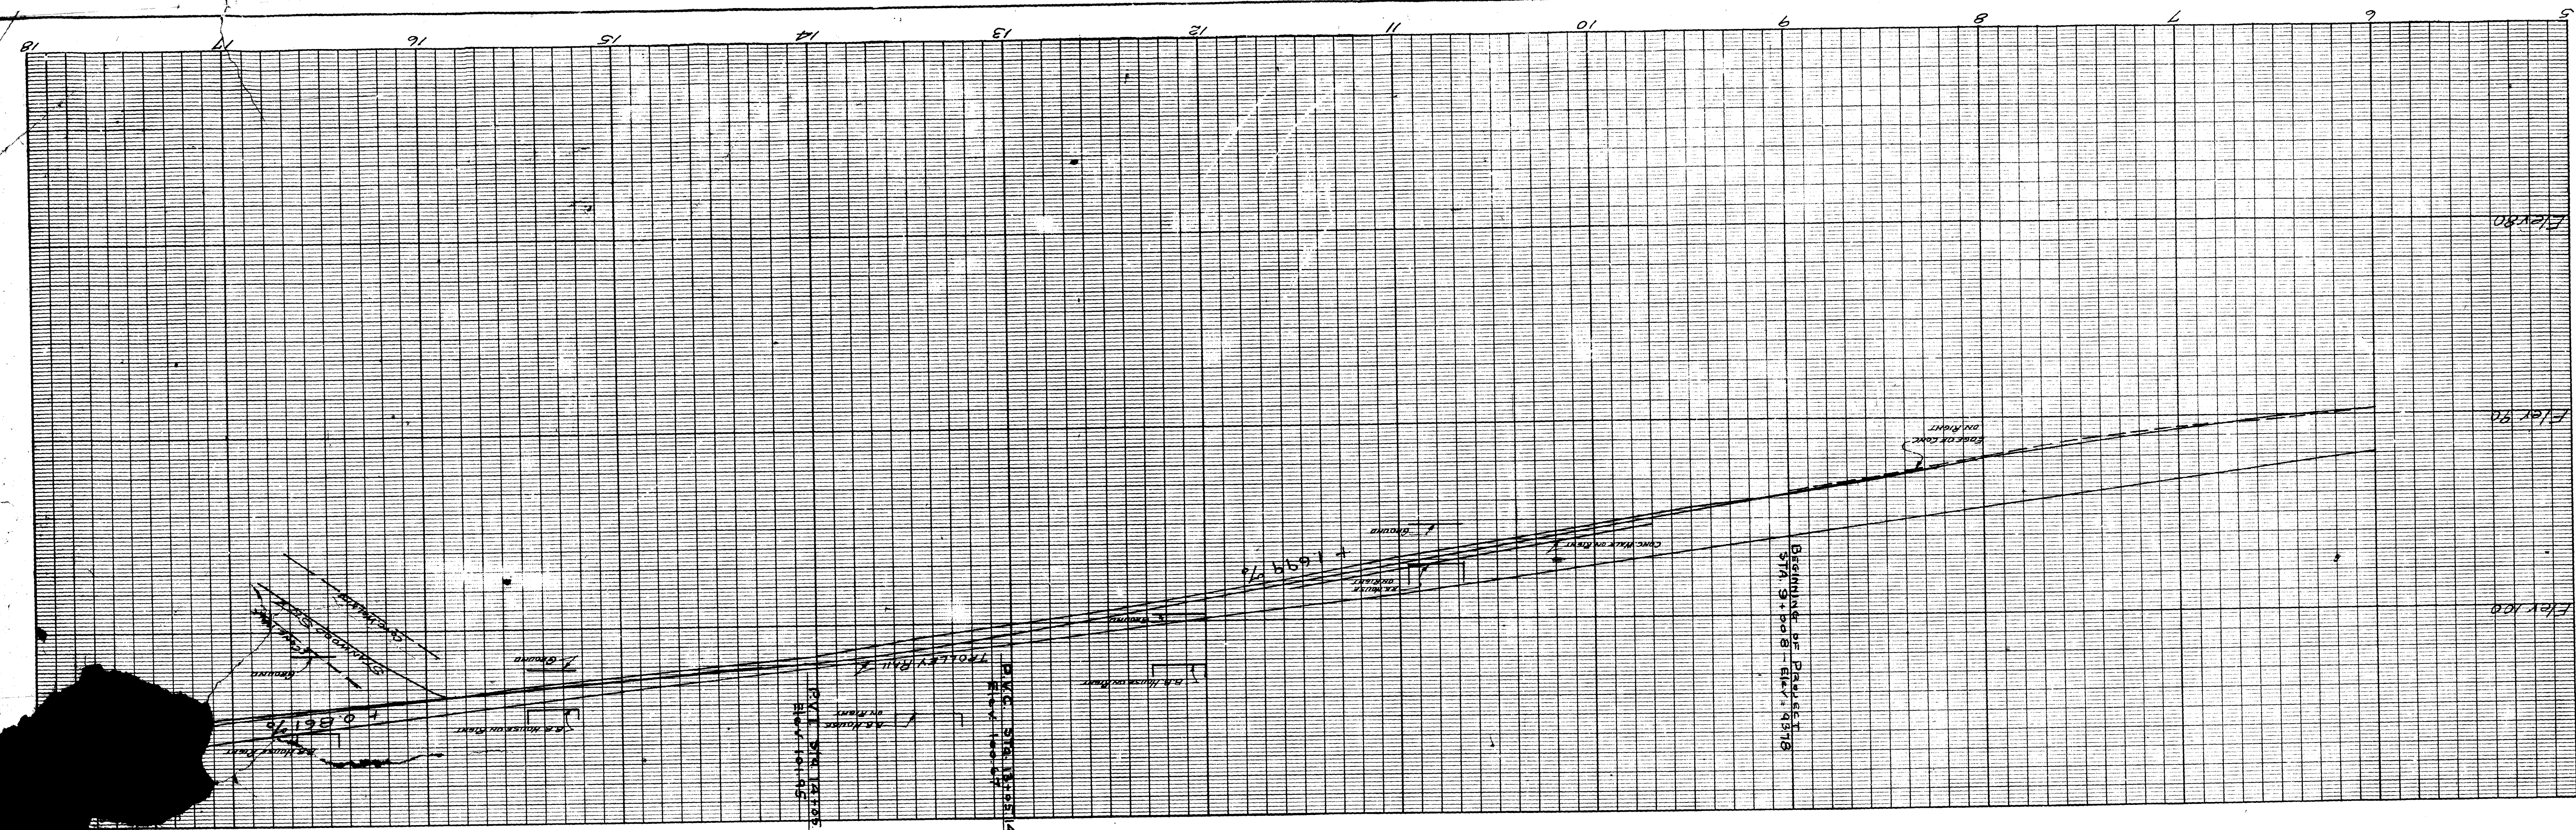

9	CONN	HARTFORD
FEED ROAD	STATE	TOWN
DIST. NO.		
PROJ. NO.		
YEAR		