



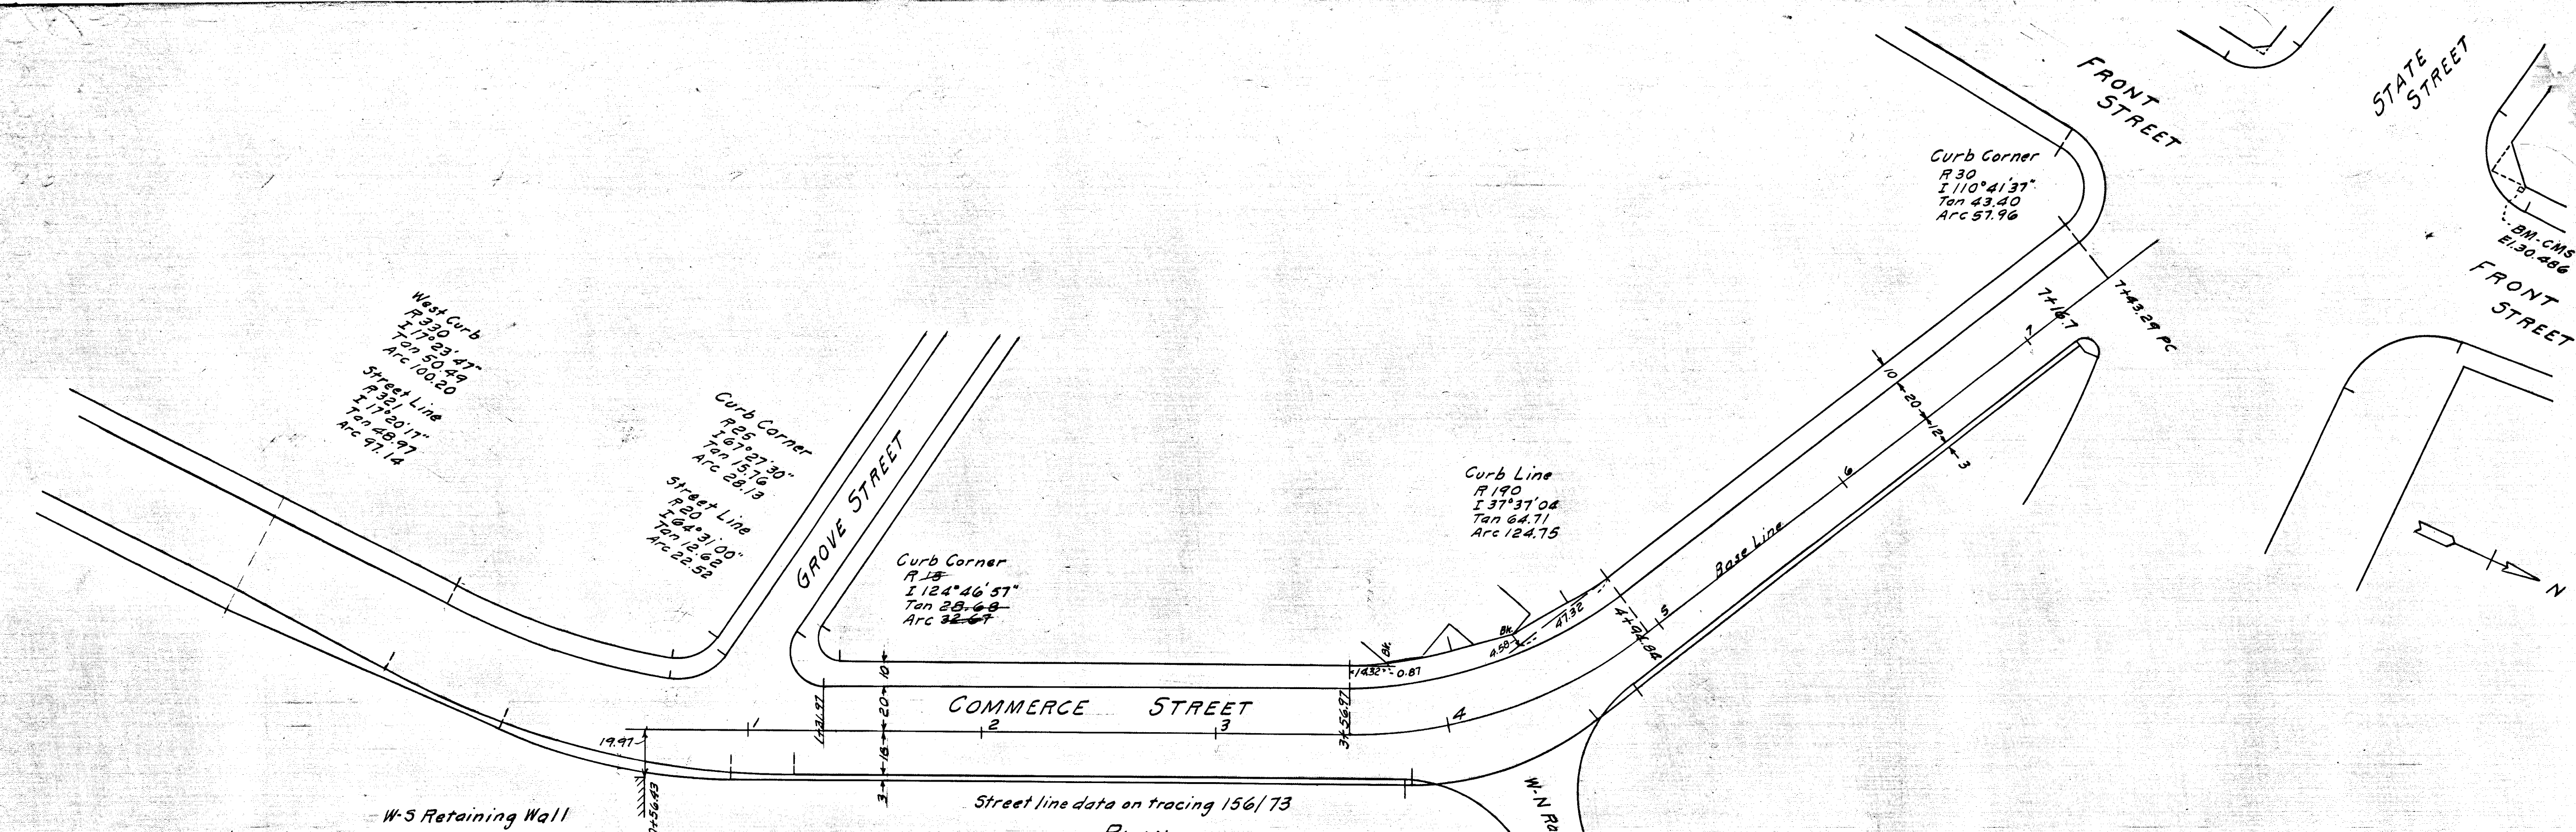

6 +50 7 +50 8 +50

R Base Line 210.1 37° 31' 04" Arc 137.87 Def 118° 0' 08.1050"

Station	Deflection	Total Deflection	Chord (Base Line)
3+56.97			
+75	2° 27' 35"	2° 27' 35"	18.025
4+0	3° 24' 38"	5° 52' 13"	24.986
+25	"	9° 16' 51"	"
+50	"	12° 18' 29"	"
+75	"	16° 06' 07"	"
+94.84	2° 42' 25"	18° 48' 32"	19.836

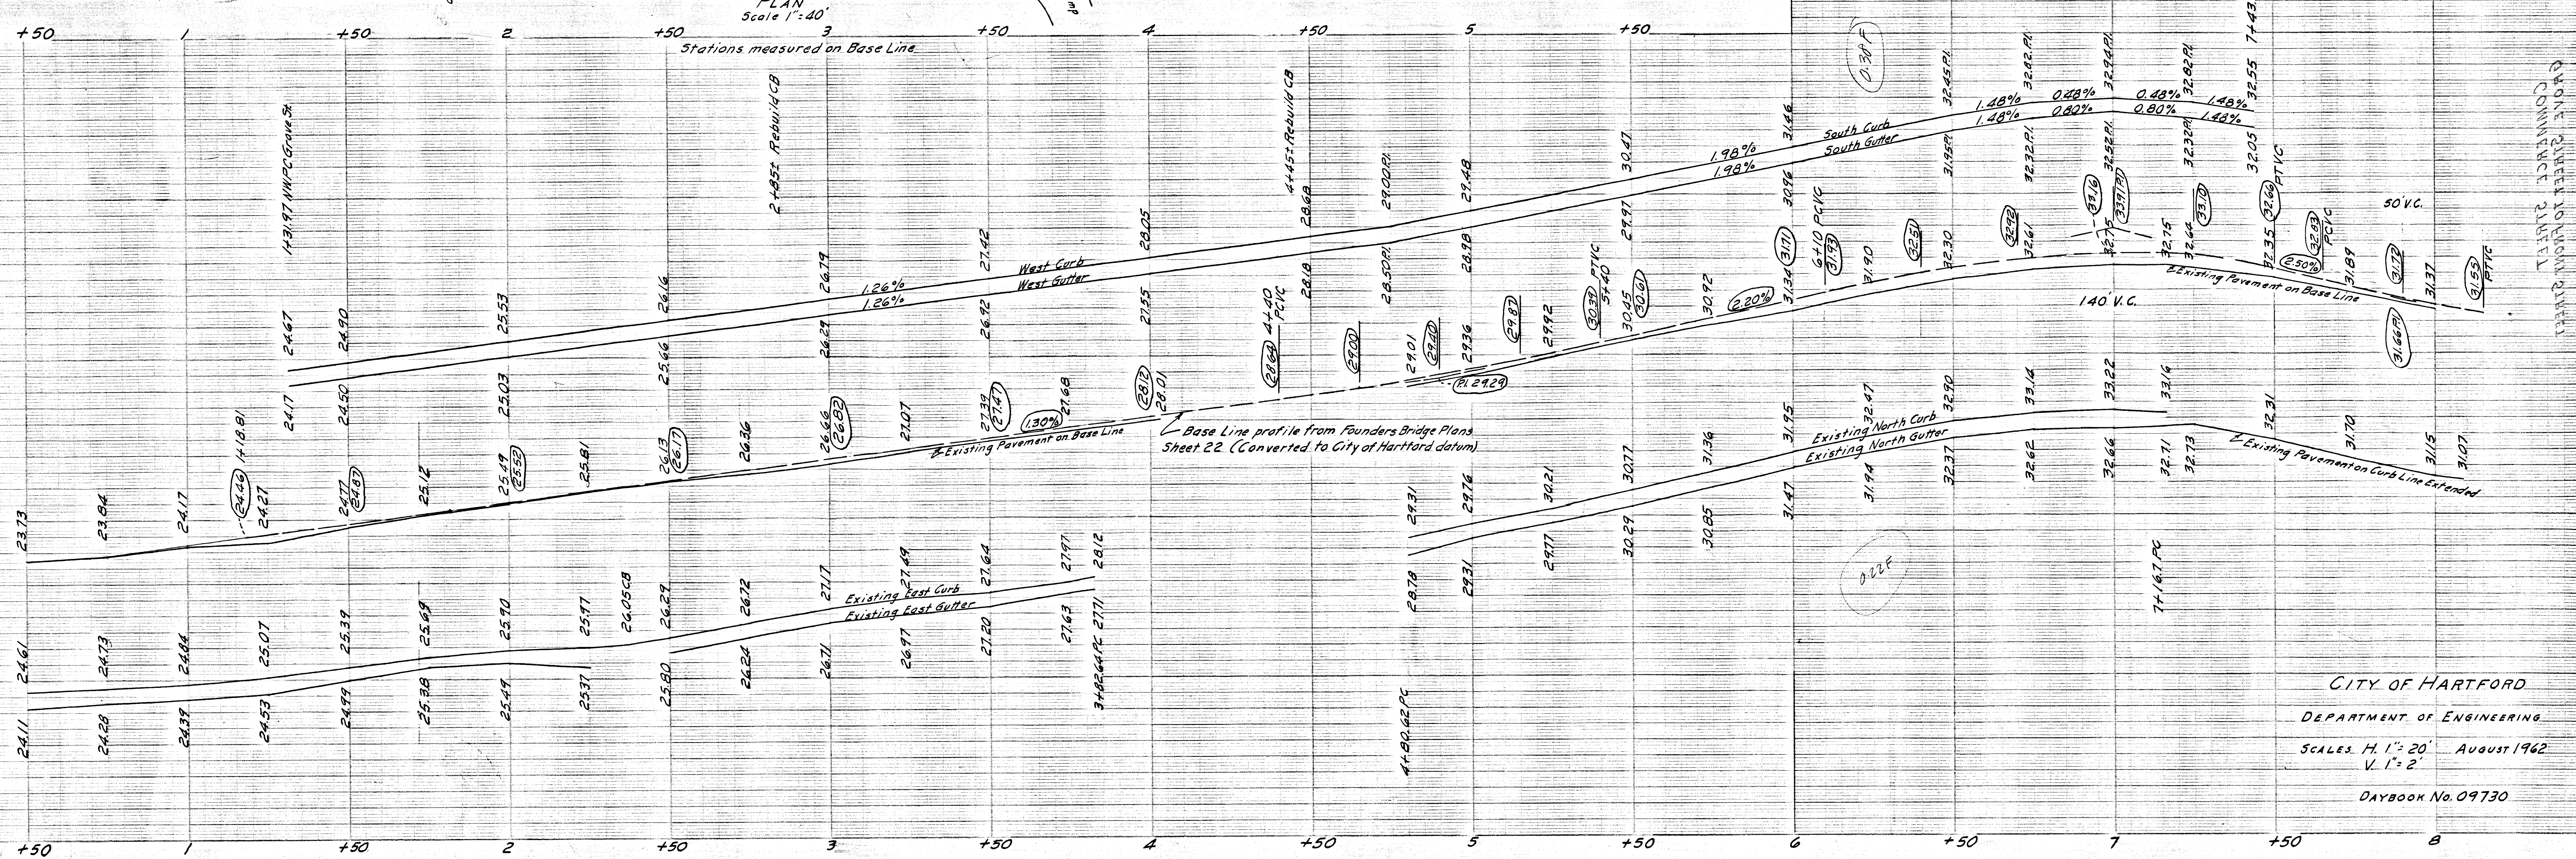

CITY OF HARTFORD
DEPARTMENT OF ENGINEERING
SCALES: H. 1" = 20'
V. 1" = 2'
AUGUST 1962
DAYBOOK No. 09730