
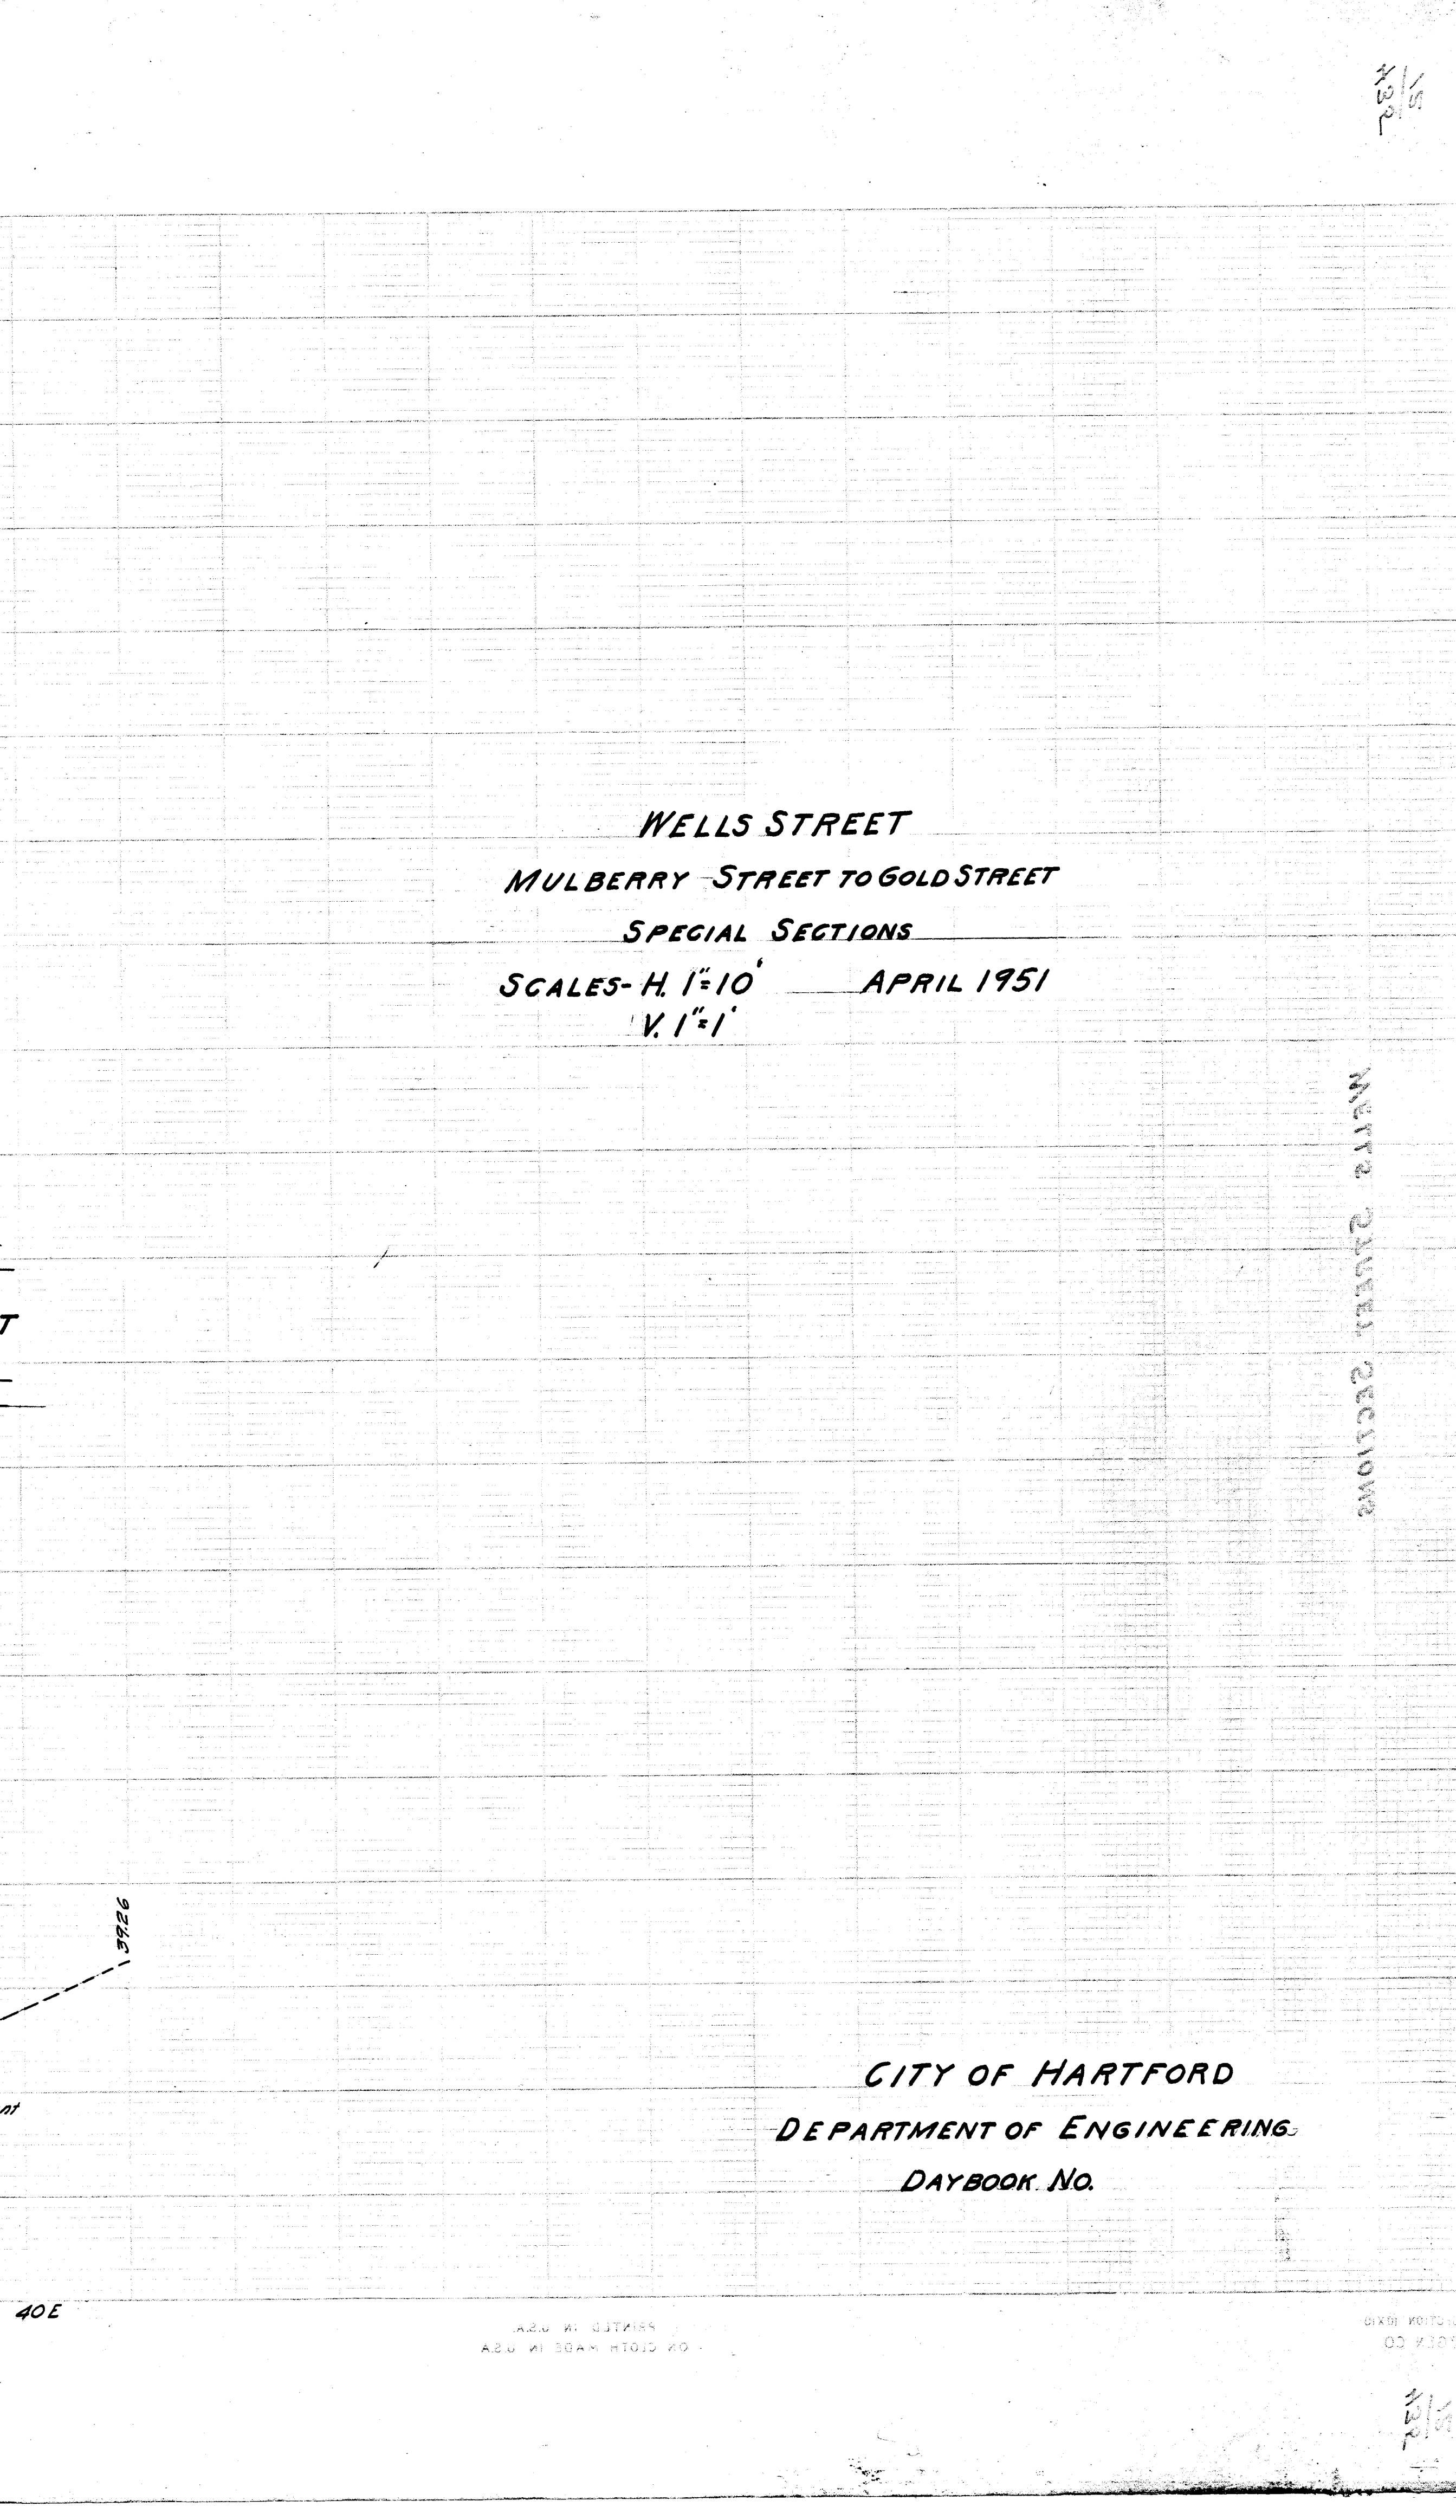
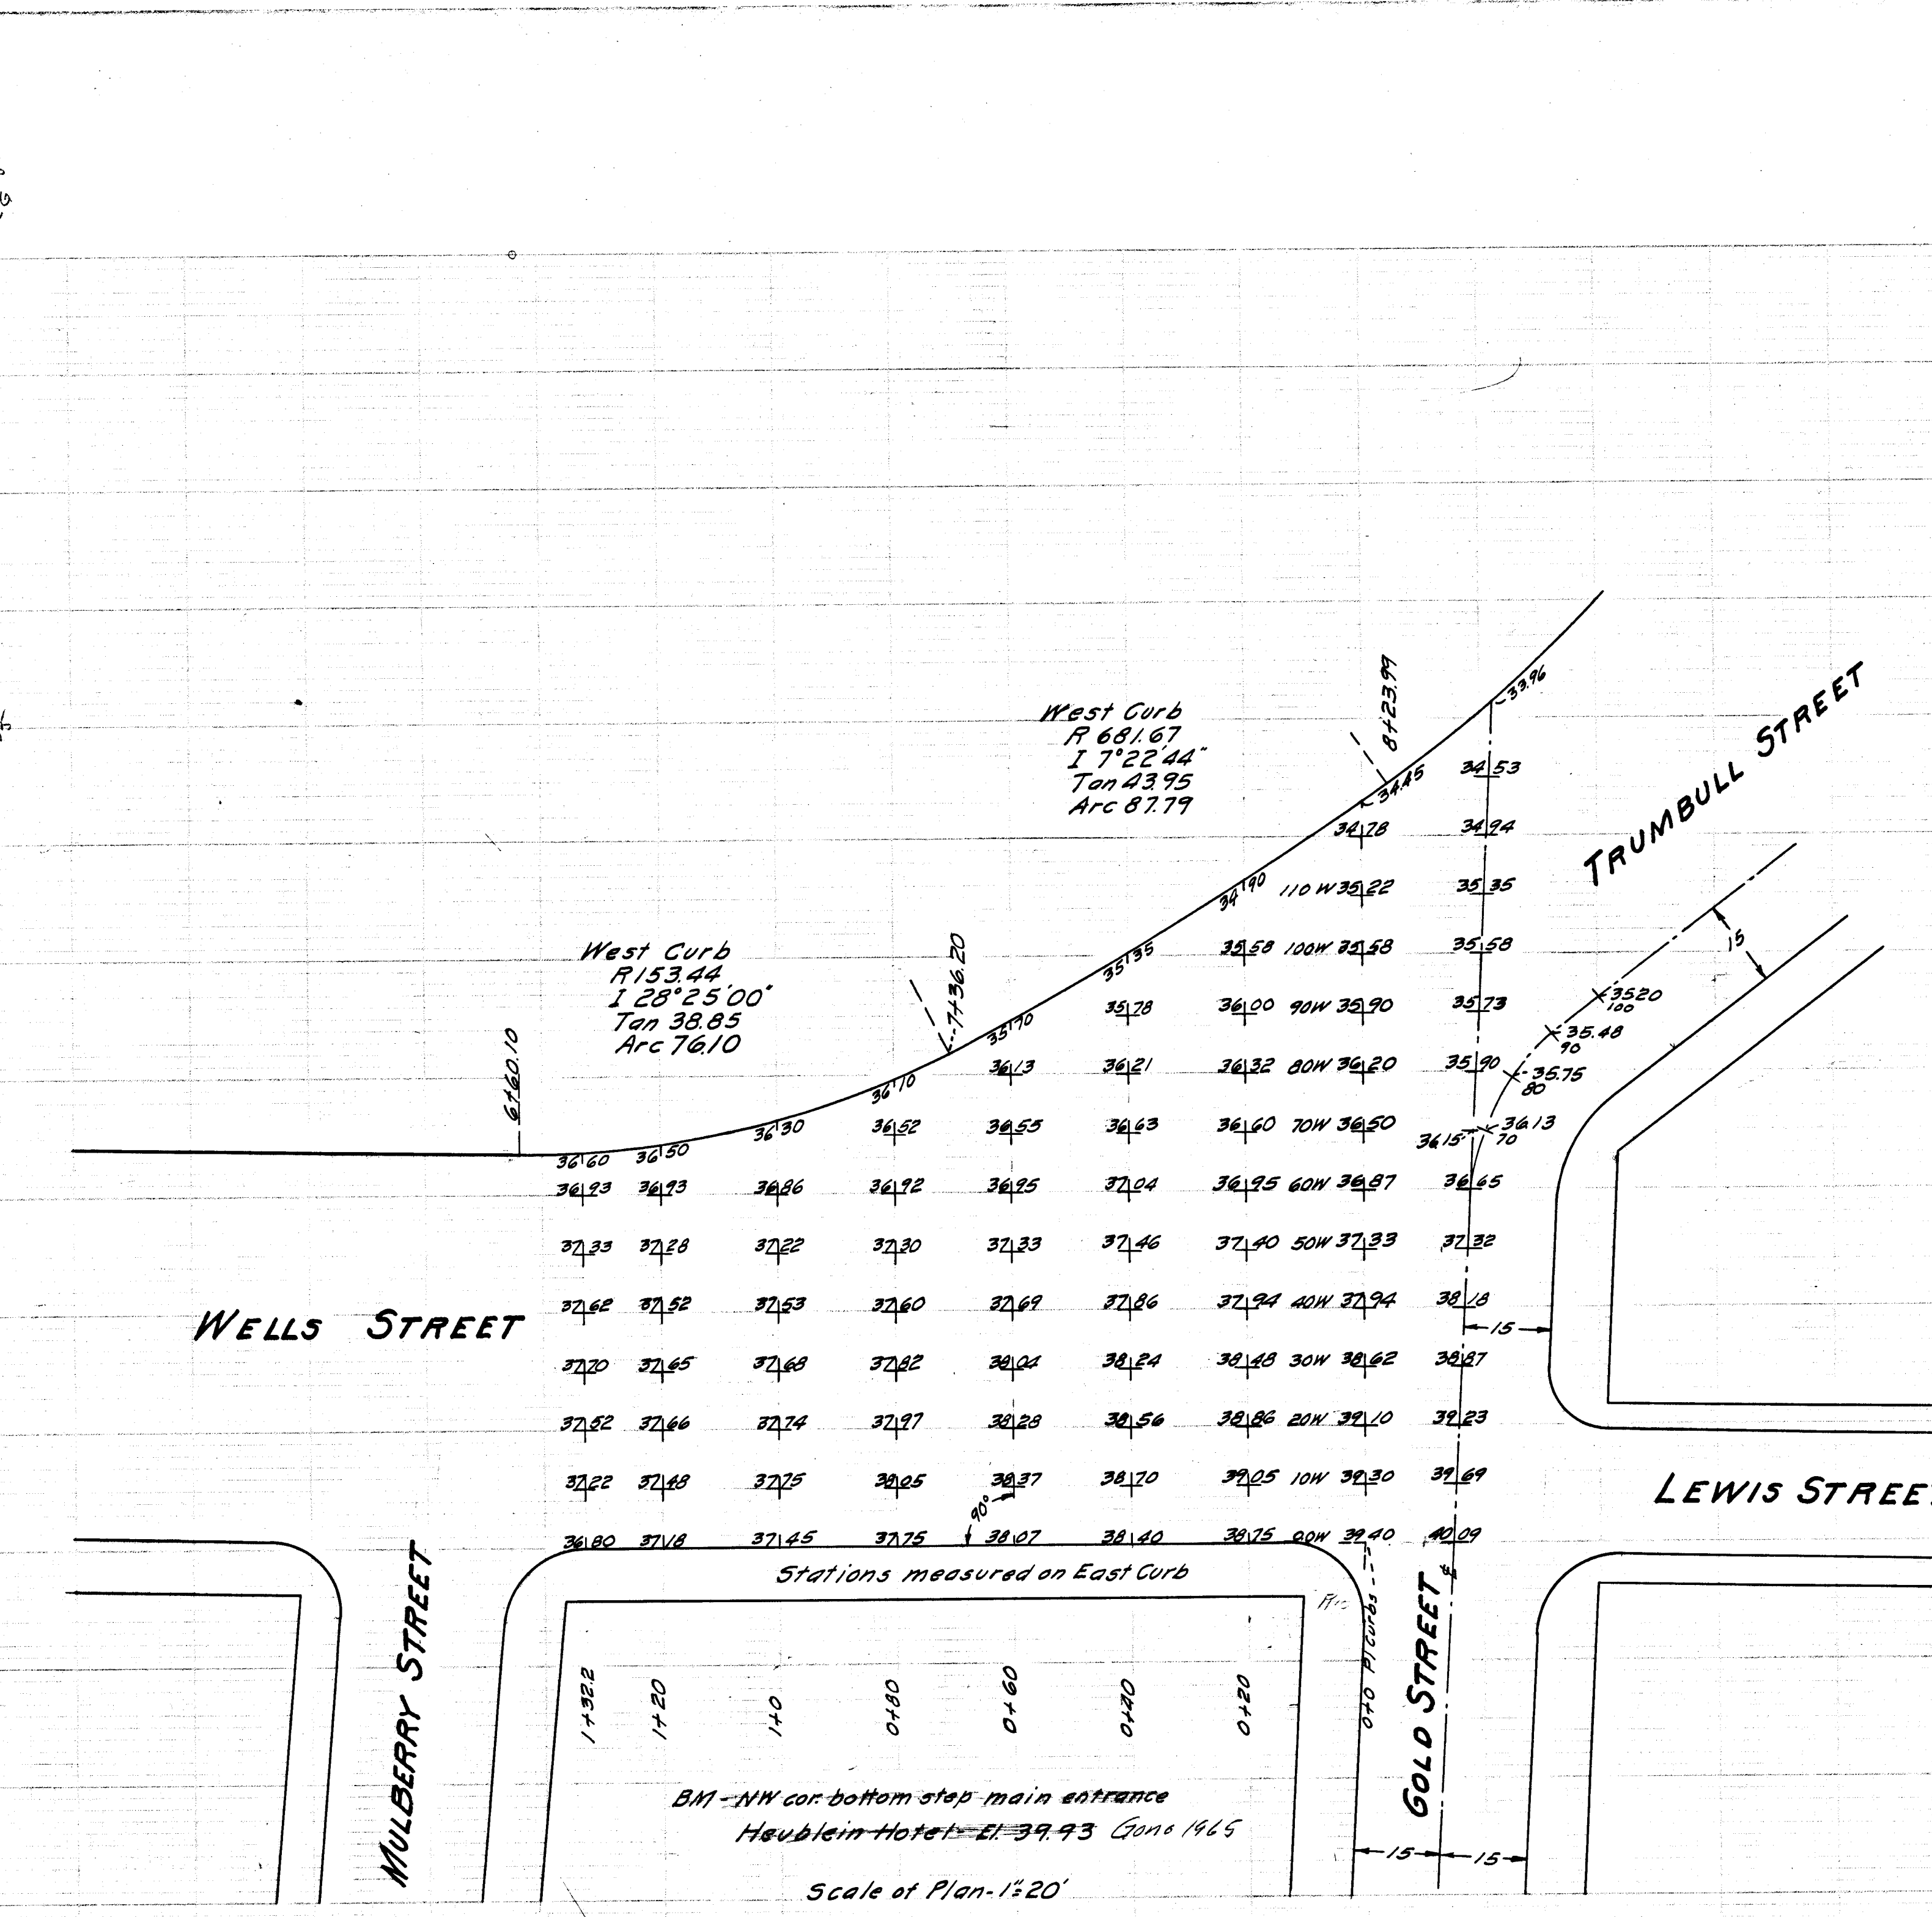


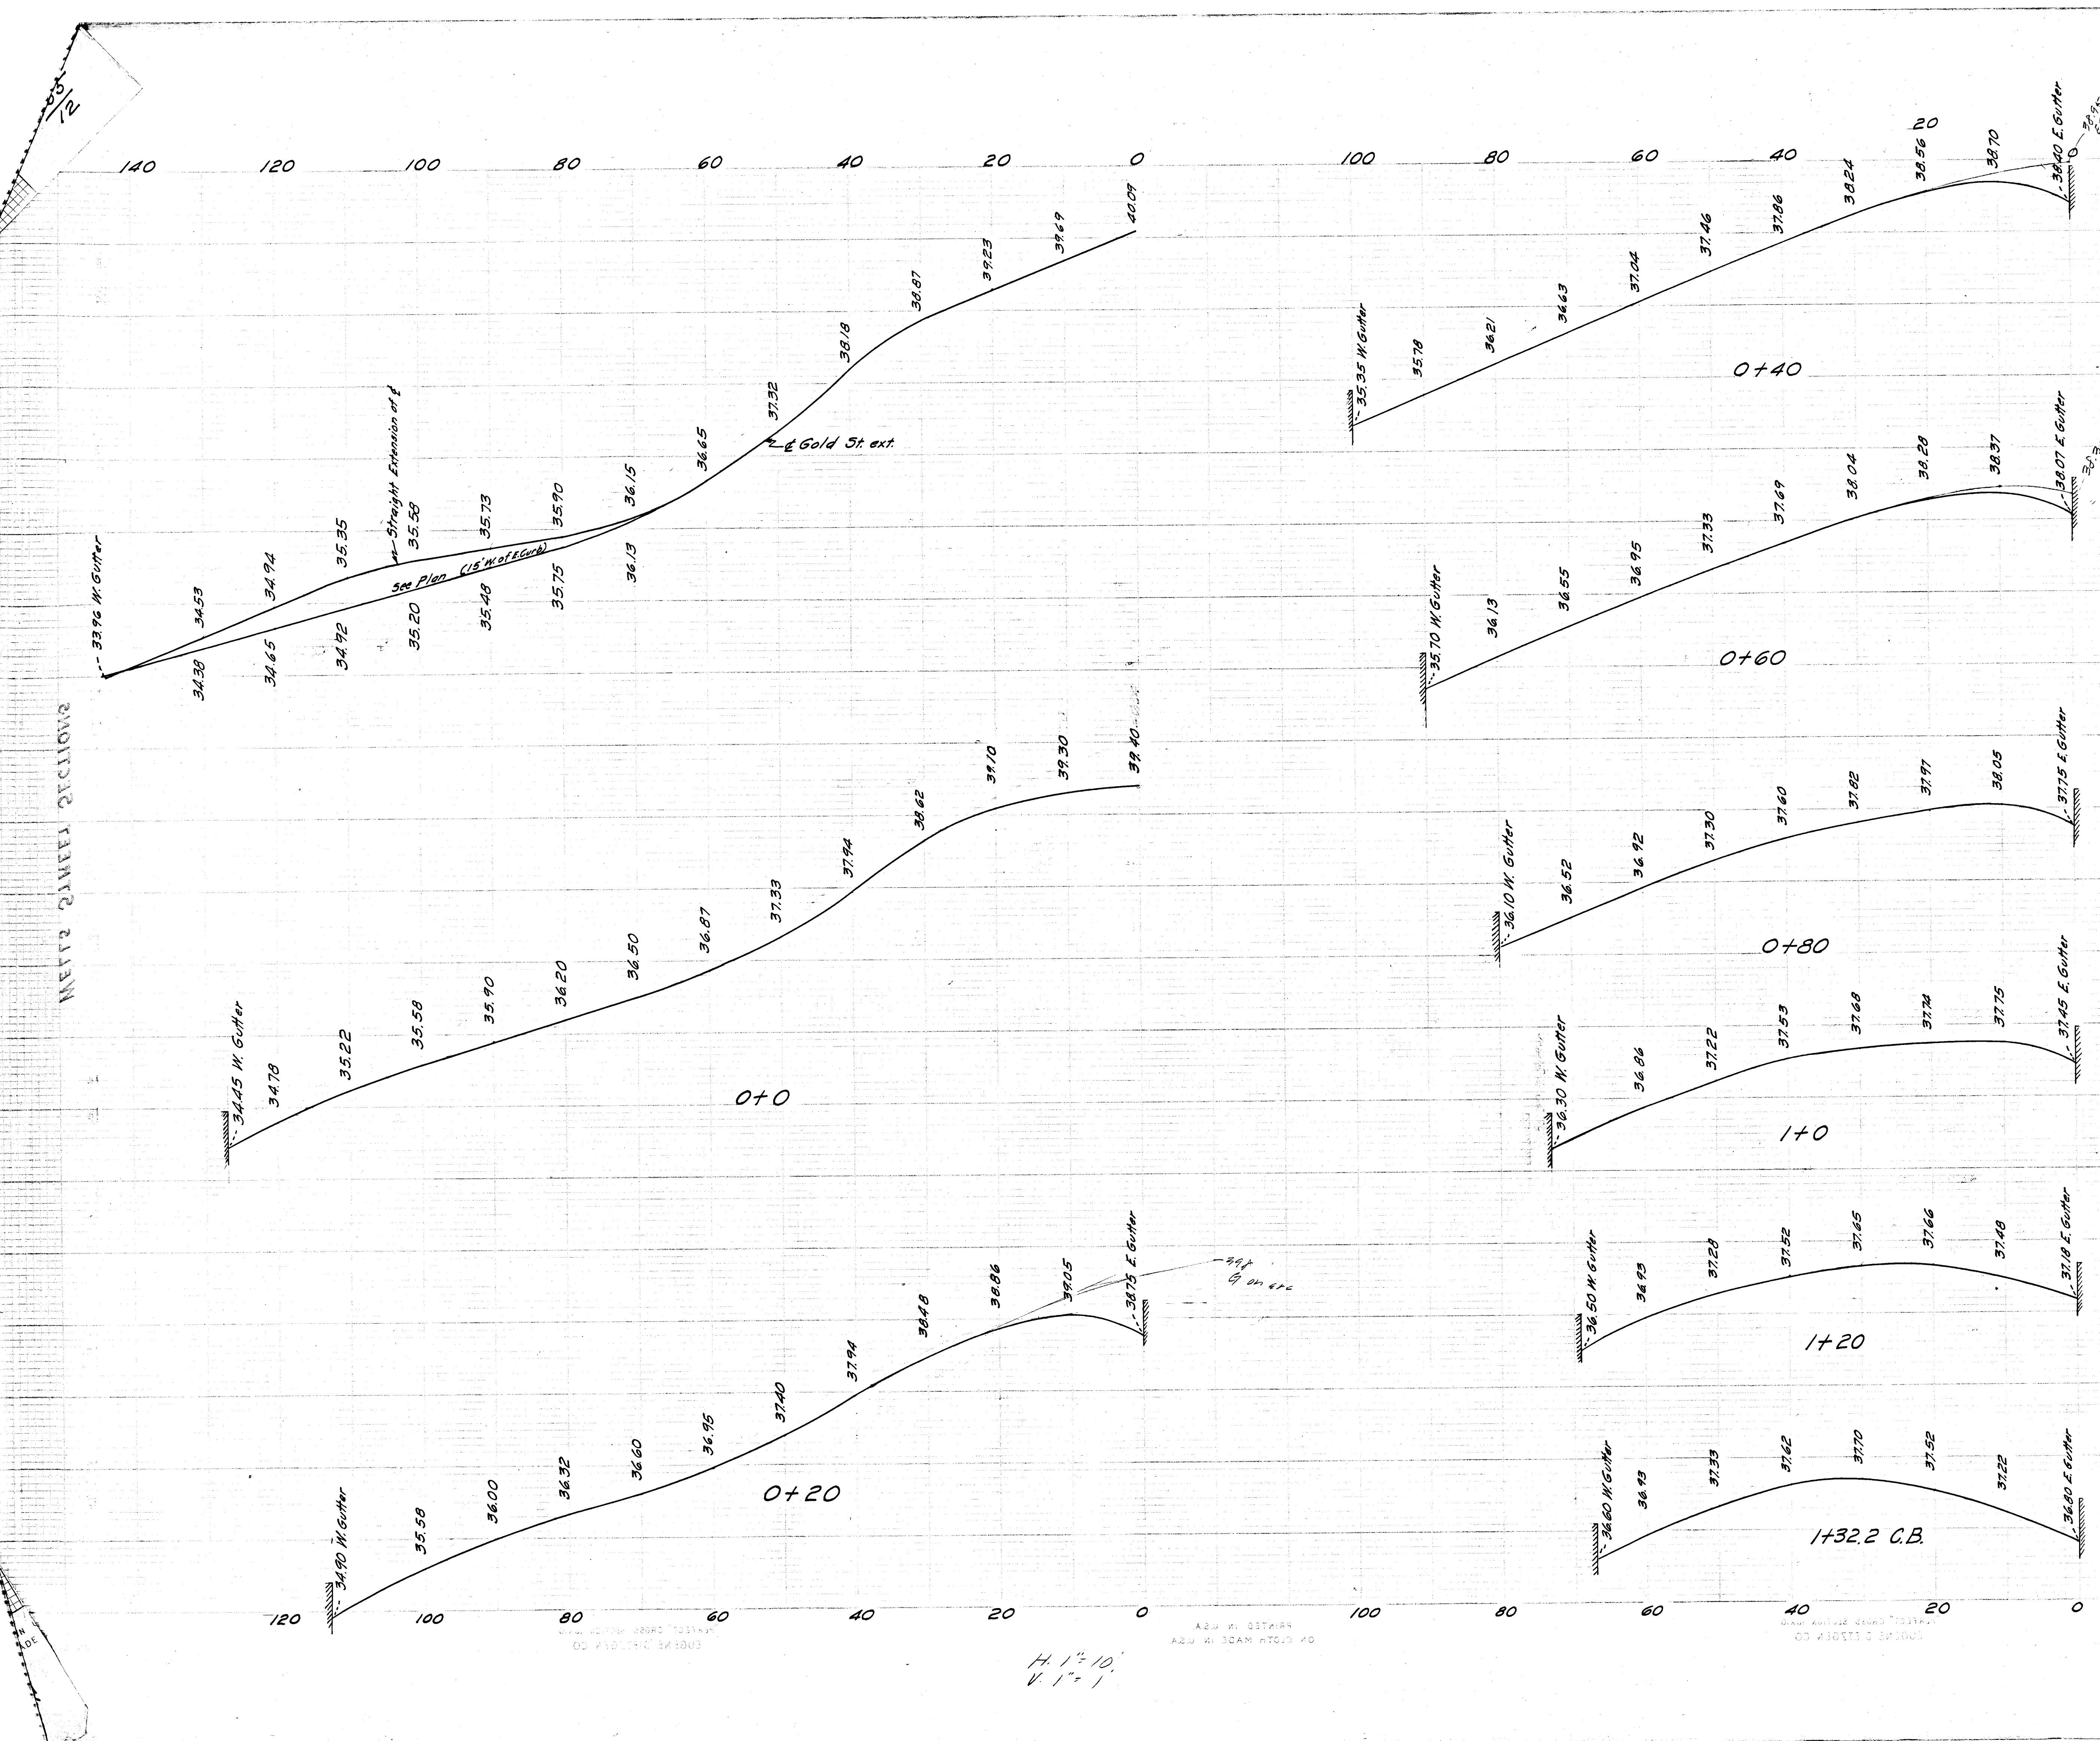

WELLS STREET
MULBERRY STREET TO GOLD STREET
SPECIAL SECTIONS
SCALES- H 1"=10' V 1"=1' APRIL 1951

CITY OF HARTFORD
DEPARTMENT OF ENGINEERING
DAYBOOK NO.