


WEST CURB
R 200 I 33°30'57" Arc 116.99 Def/H=859454

Station	Deflection	Total Deflection	Chord
3+69.06			
+75	0° 51' 03"	0° 51' 03"	5.94
+10	3° 34' 52"	4° 25' 55"	24.98
+25	"	8° 00' 47"	"
+50	"	11° 35' 39"	"
+75	"	15° 10' 30"	"
+86.05	1° 34' 58"	16° 45' 29"	11.05

WEST CURB OF ISLAND
R 200 I 33°30'57" Arc 116.99 Def/H=859454 min.

Station	Deflection	Total Deflection	Chord
3+70.89			
+75	0° 35' 19"	0° 35' 19"	4.11
+10	3° 34' 52"	4° 10' 11"	24.98
+25	"	7° 45' 03"	"
+50	"	11° 19' 55"	"
+75	"	14° 54' 47"	"
+87.88	1° 50' 42"	16° 45' 29"	12.88

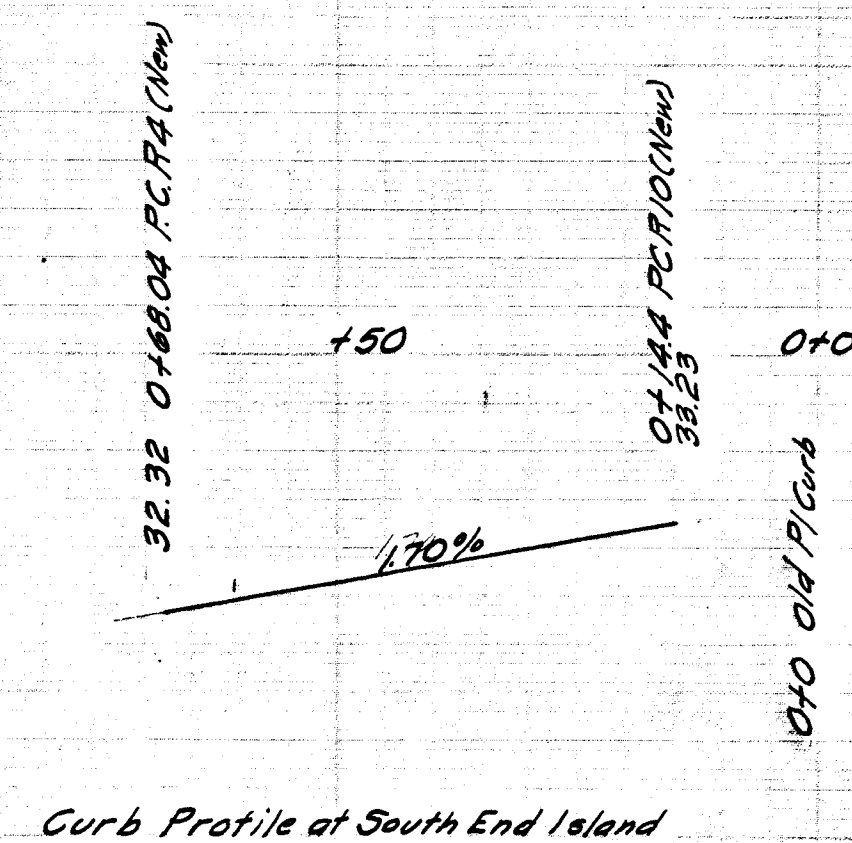

WELLS STREET
PULASKI CIRCLE TO MULBERRY ST.
PAVING PROFILE
SCALES-H 1"=20' V 1"=2' DECEMBER 1950
DAYBOOK NO. 09146

BENCHES
NW cor. concrete door sill # 144 Wells St.
E.I. 37.22
NW cor. stone doorstep # 79 Mulberry St.
E.I. 39.22
Gone 1965

