



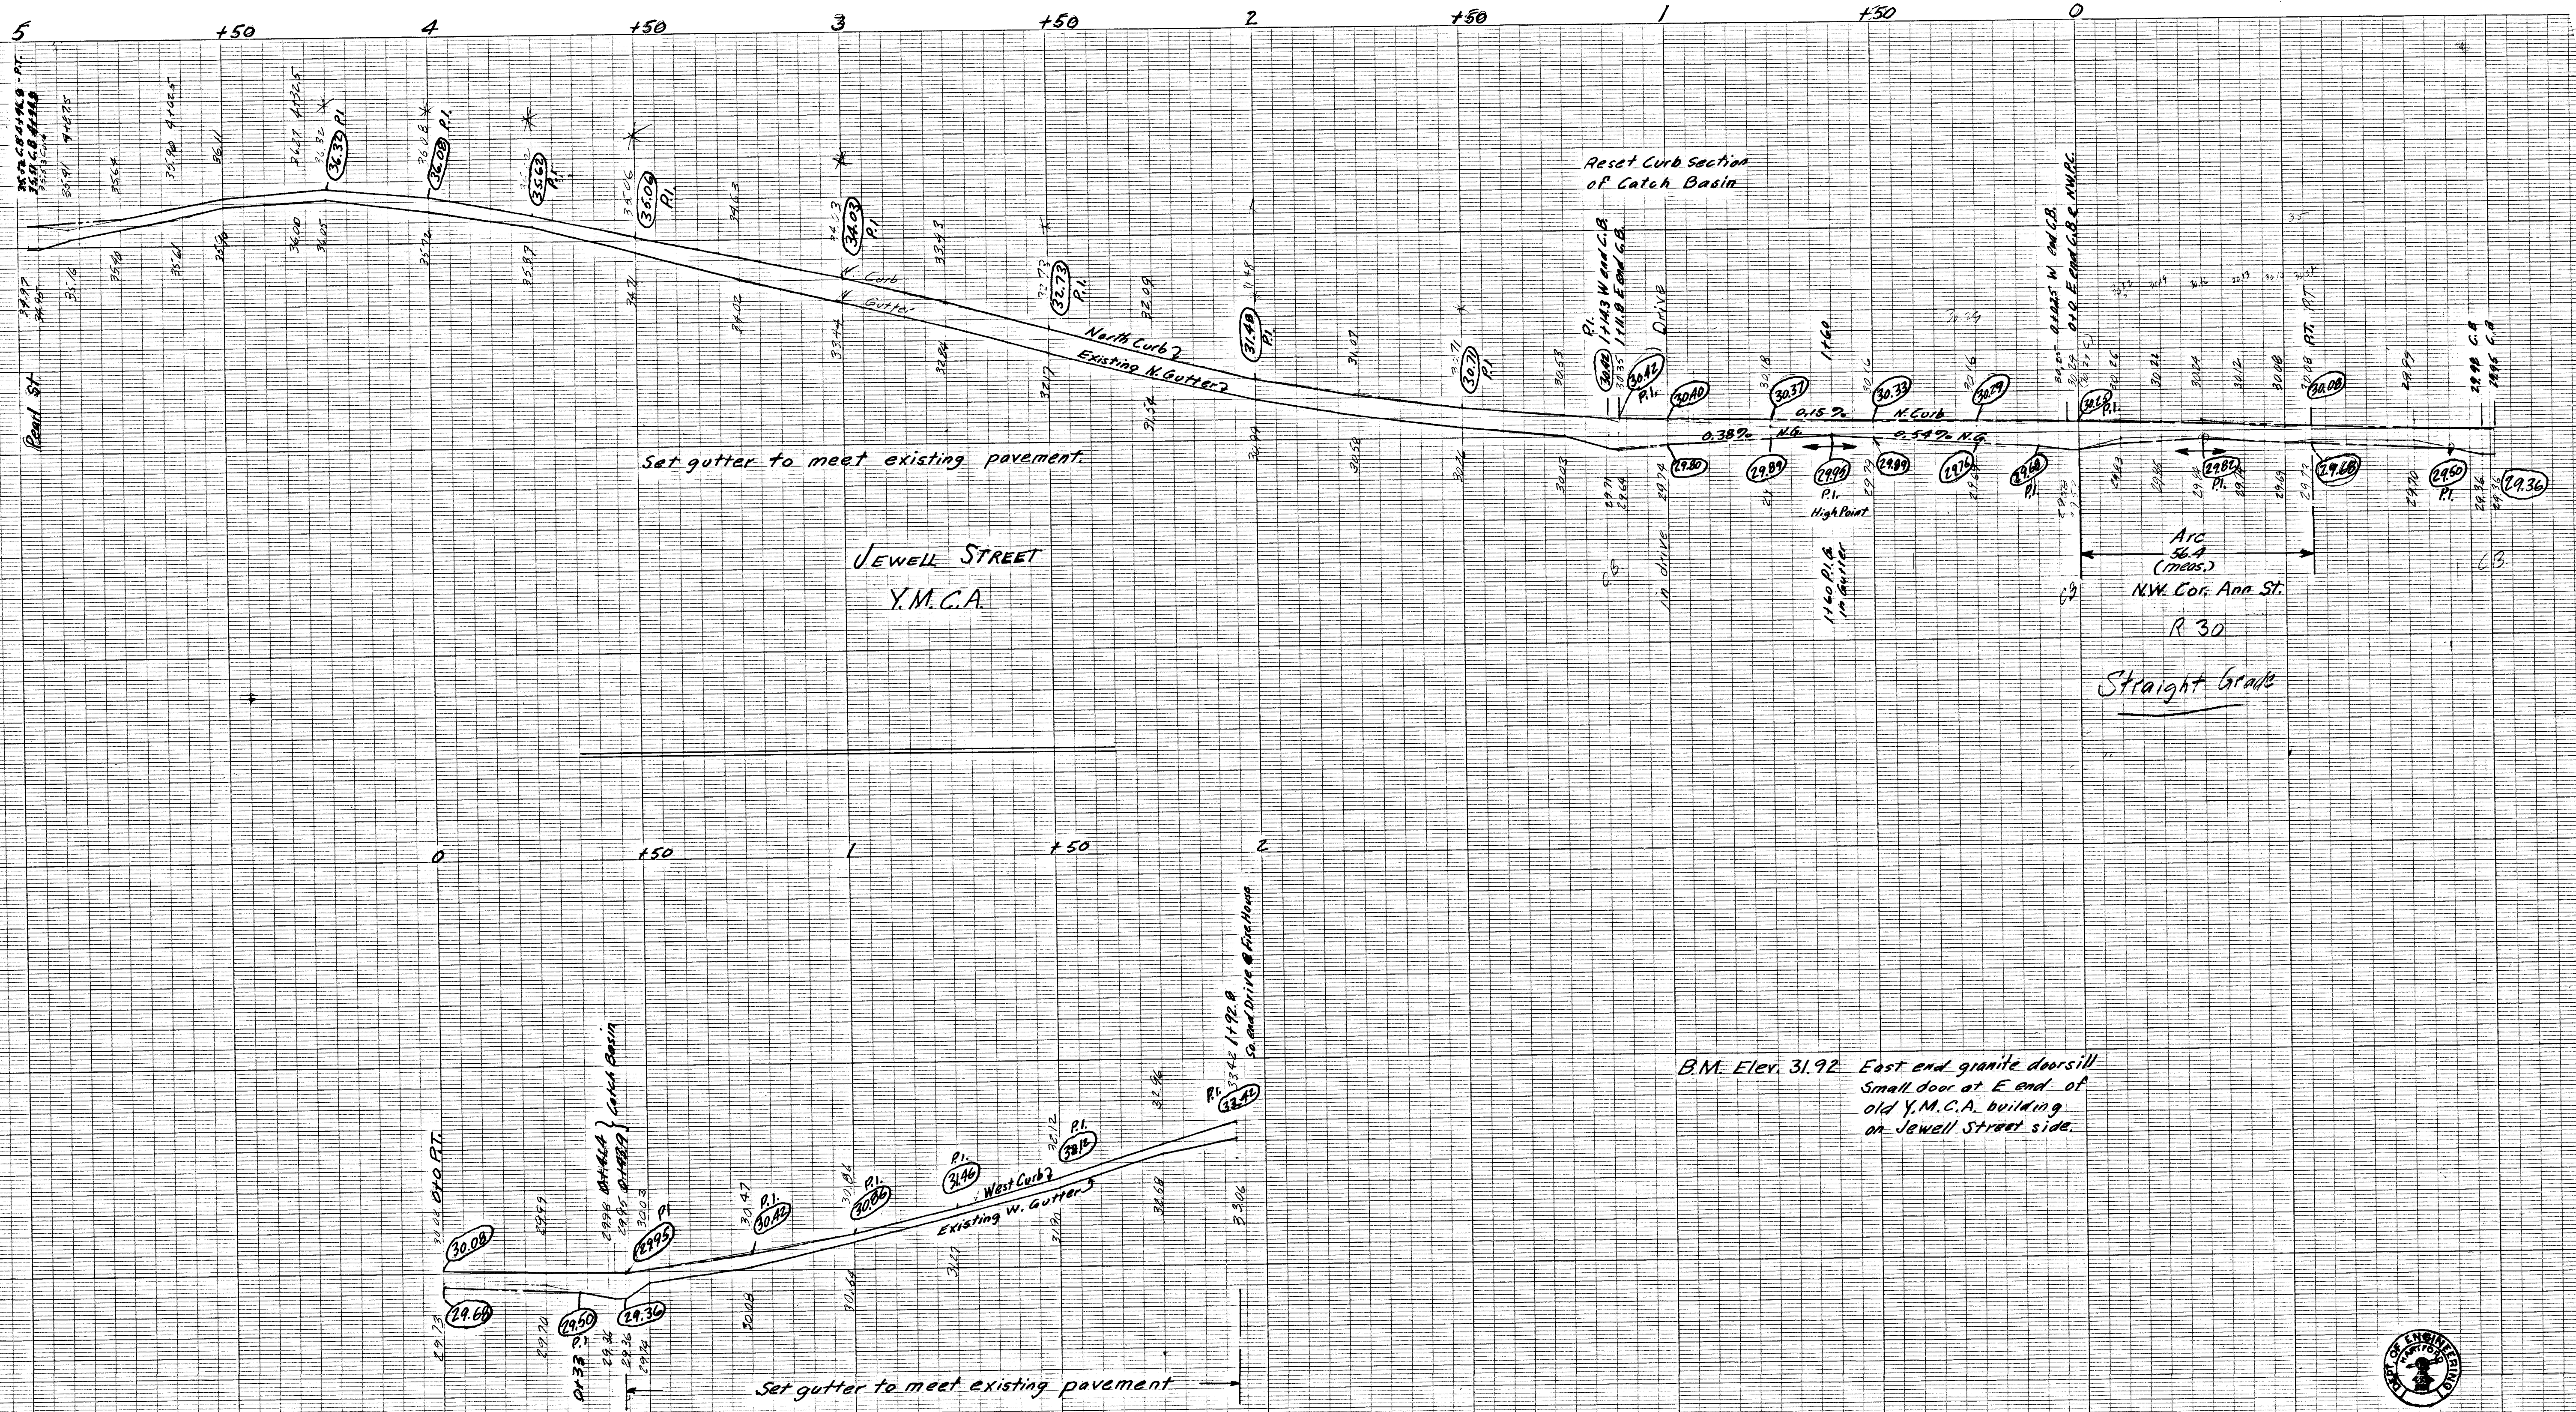

B.M. Elev. 31.92 East end granite doorsill
Small door at E. end. of
old Y.M.C.A. building
on Jewell Street side.

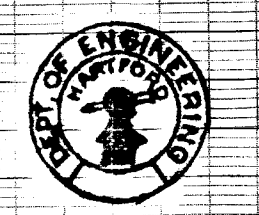

Scale: Hor. 1" = 20'
Vert. 1" = 2'
June 1973 - Notes: 857, P. 16-51

Roll with 435
11"