


2/10

4/10

9+0 8+50 8+0 7+50 7+0 6+50 6+0 5+50 5+0 4+50 4+

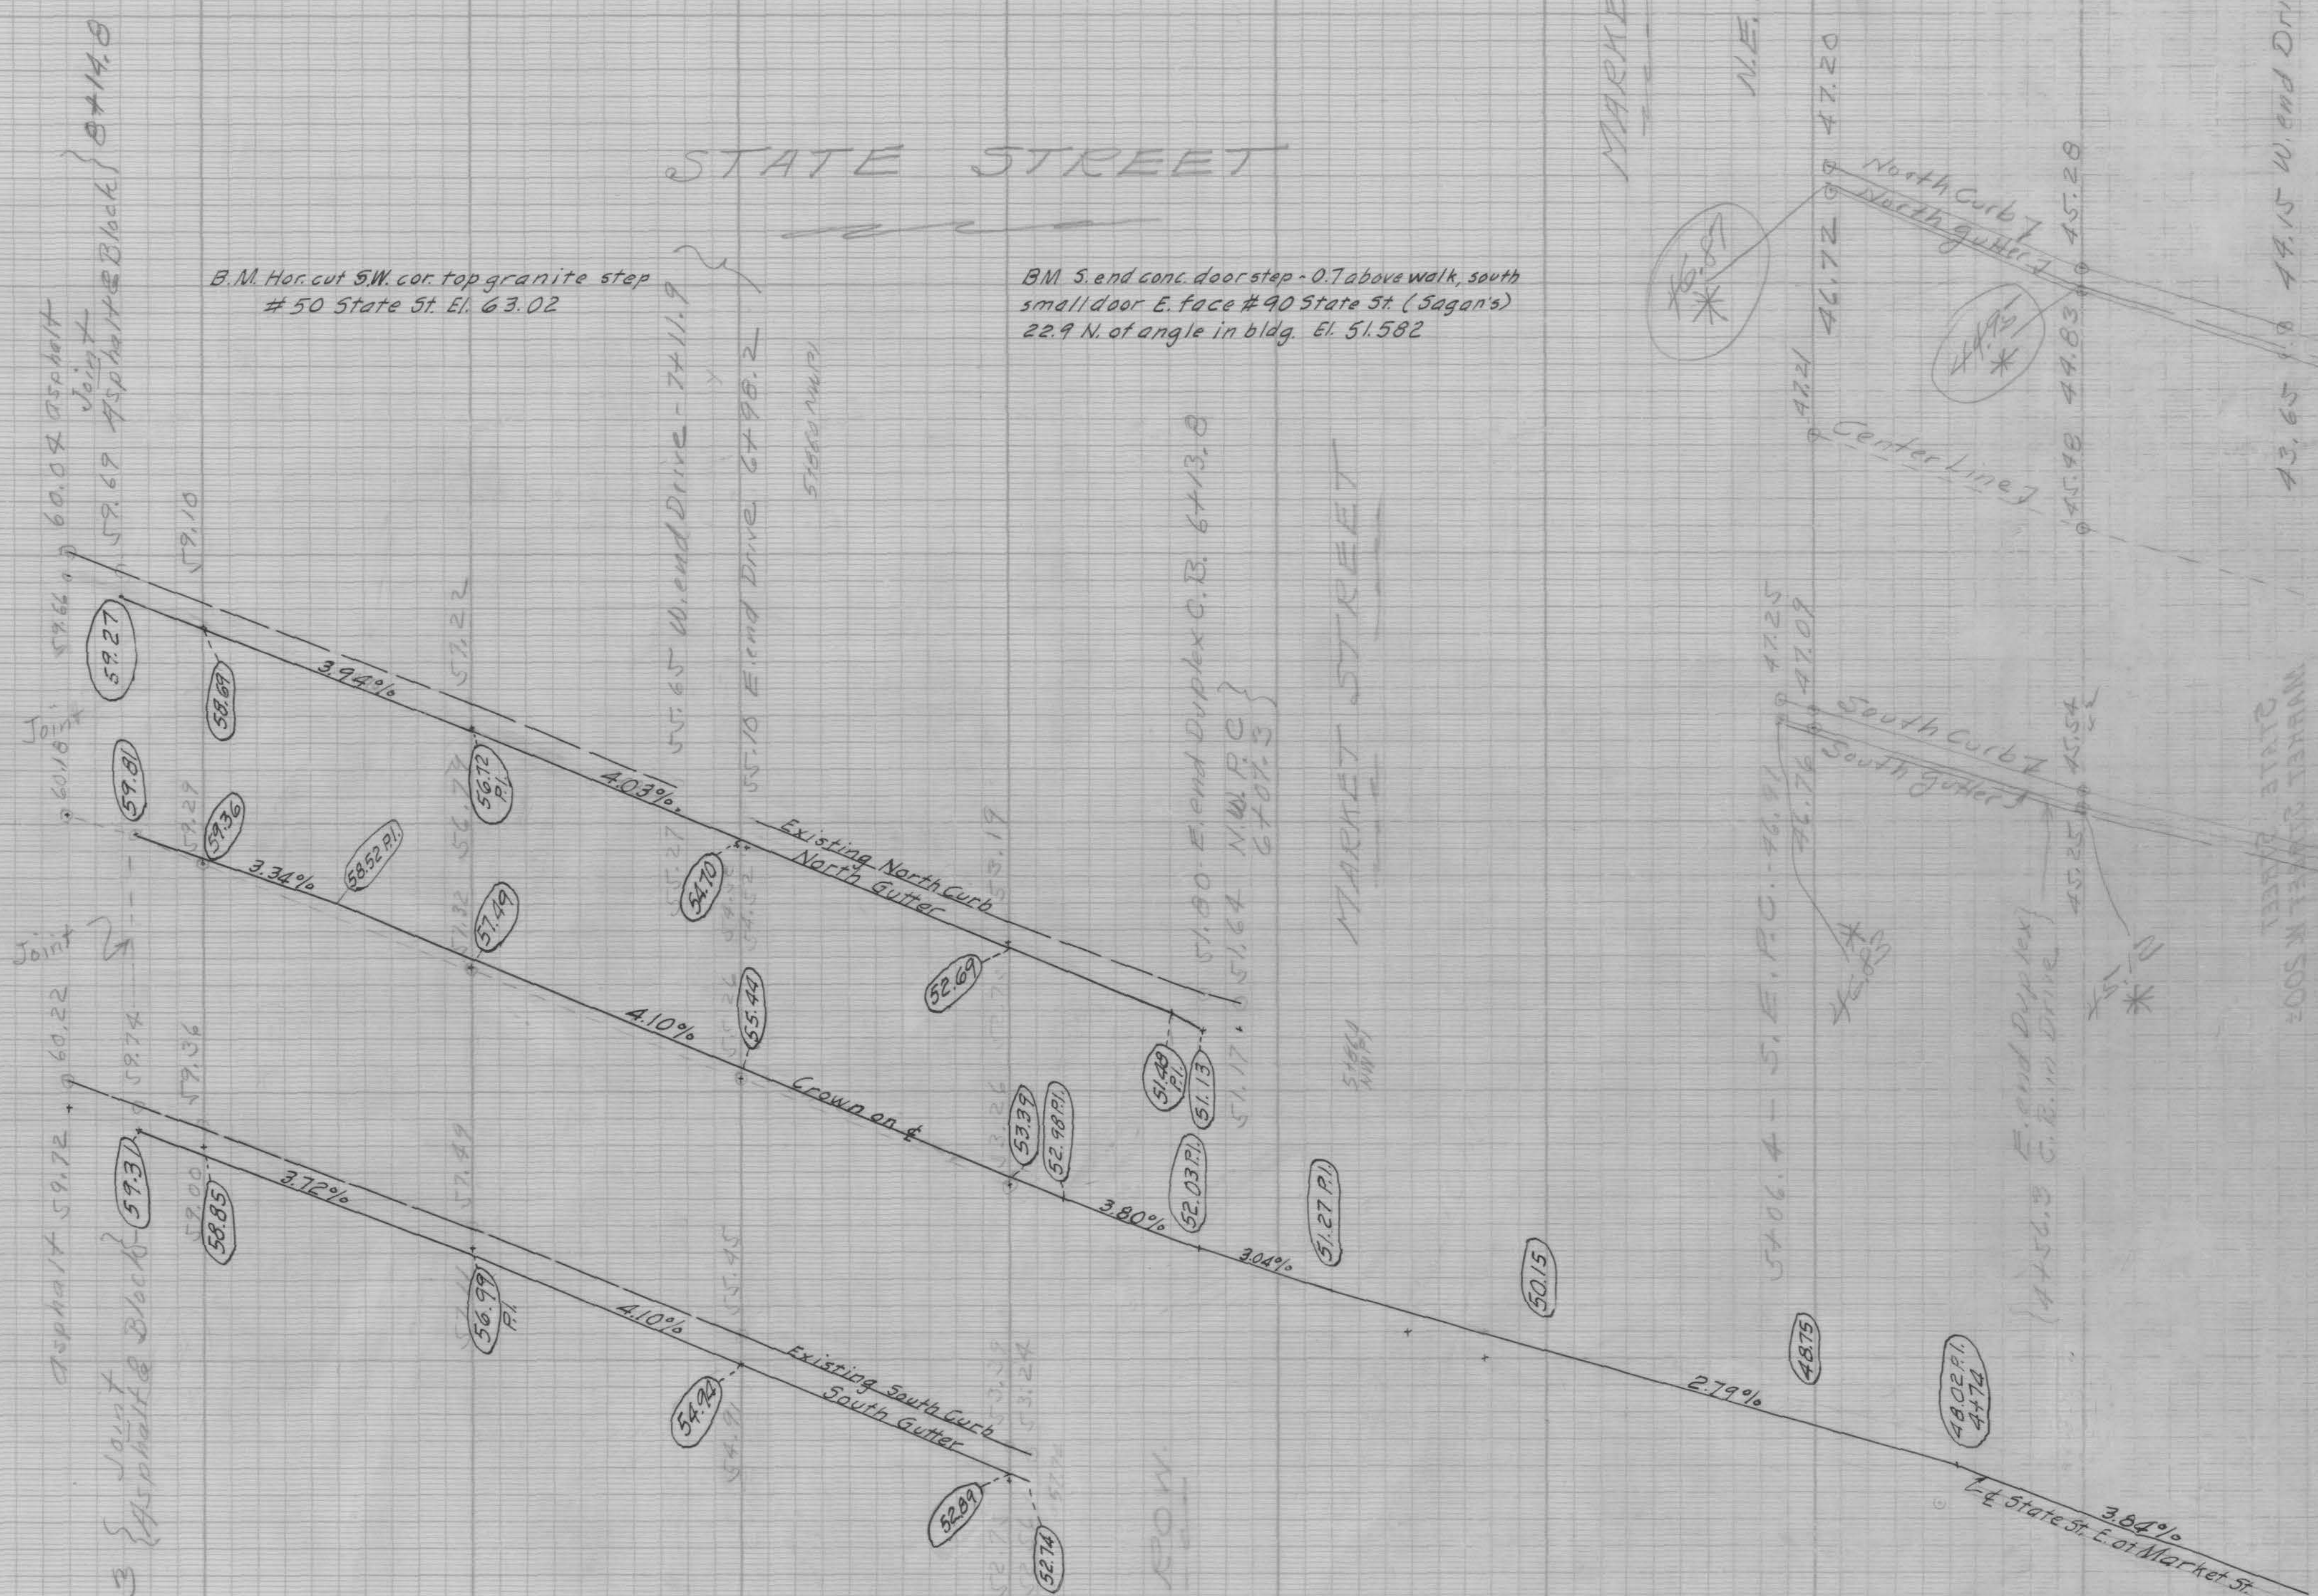

CITY OF HARTFORD
DEPARTMENT OF ENGINEERING
SCALE H. 1" = 20'
V. 1" = 2'

DAYBOOK No. 07725

Notes 772 P74

2/10

4/10

9+0 8+50 8+0 7+50 7+0 6+50 6+0 5+50 5+0 4+50 4+