


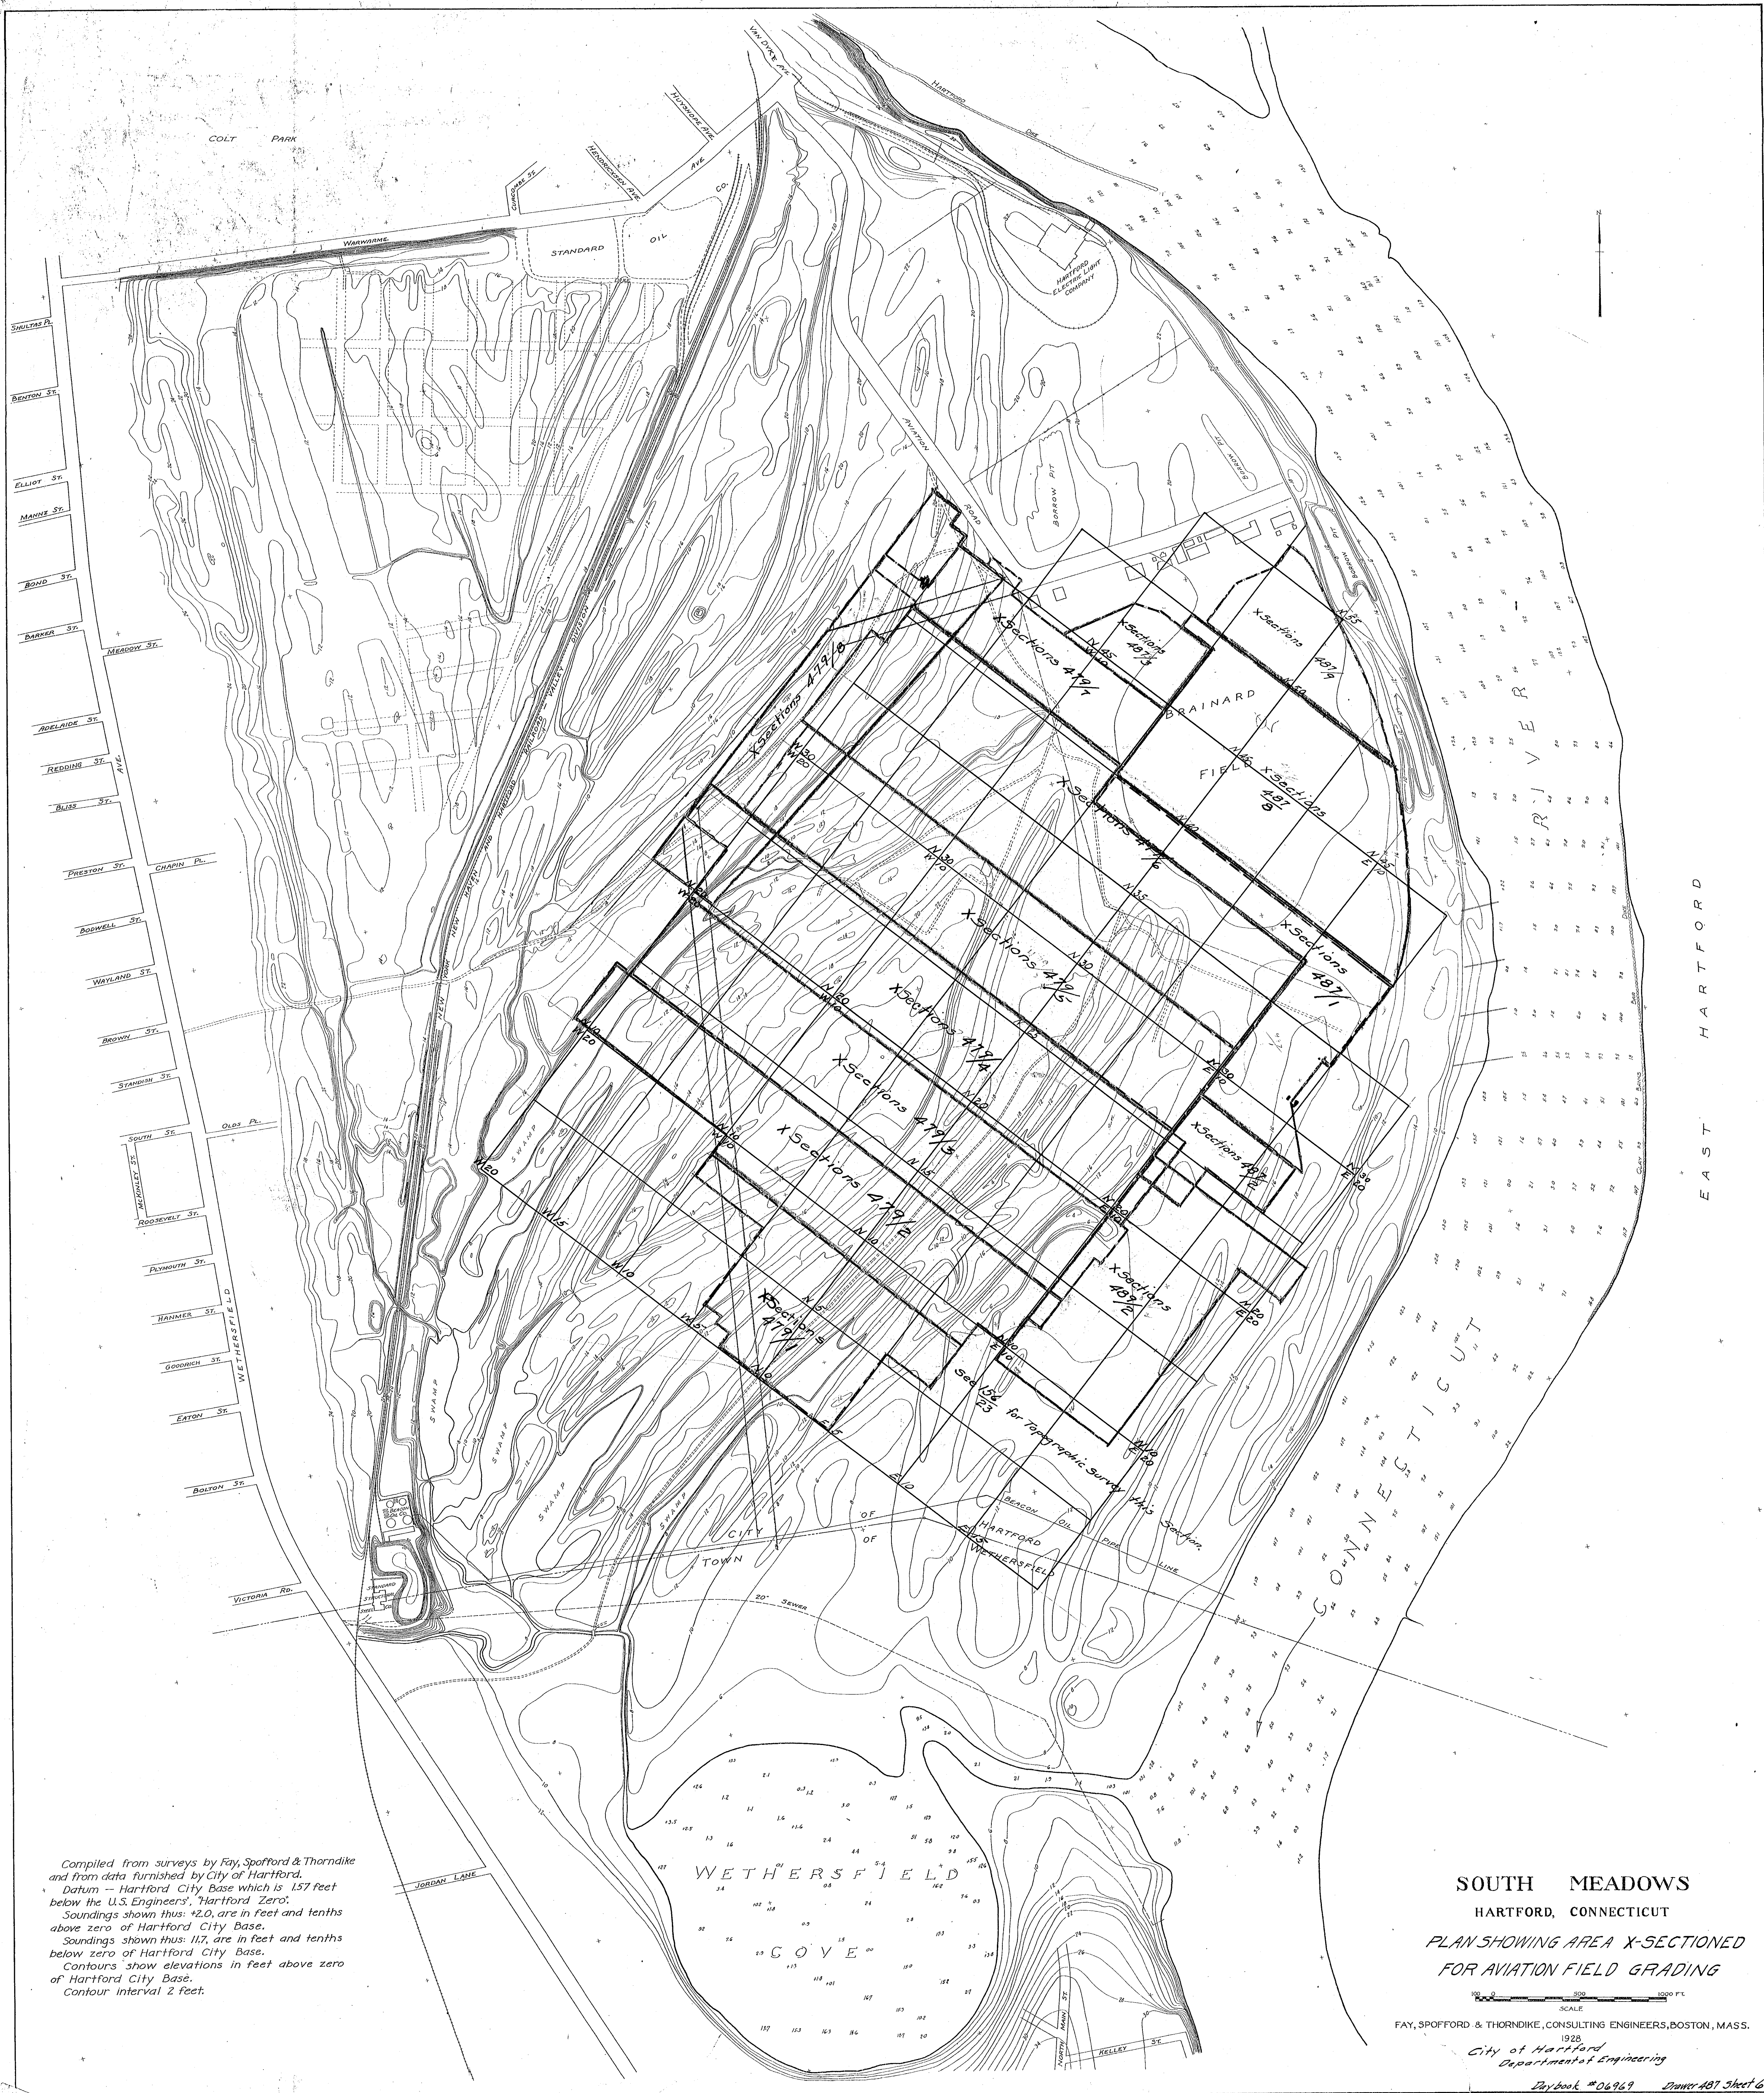

Compiled from surveys by Fay, Spofford & Thorndike
and from data furnished by City of Hartford.
Datum - Hartford City Base which is 157 feet
below the U.S. Engineers' "Hartford Zero".
Soundings shown thus: +2.0, are in feet and tenths
above zero of Hartford City Base.
Soundings shown thus: 11.7, are in feet and tenths
below zero of Hartford City Base.
Contours show elevations in feet above zero
of Hartford City Base.
Contour interval 2 feet.

SOUTH MEADOWS
HARTFORD, CONNECTICUT
PLAN SHOWING AREA X-SECTIONED
FOR AVIATION FIELD GRADING

SCALE
1" = 100' 0" 500' 1000' FT.
FAY, SPOFFORD & THORNDIKE, CONSULTING ENGINEERS, BOSTON, MASS.
1928
City of Hartford
Department of Engineering
Drawn #06969 Drawn 487 Sheet 6