


2/20

Street - East from Victoria Road
- North end to RR.
Day like Plan

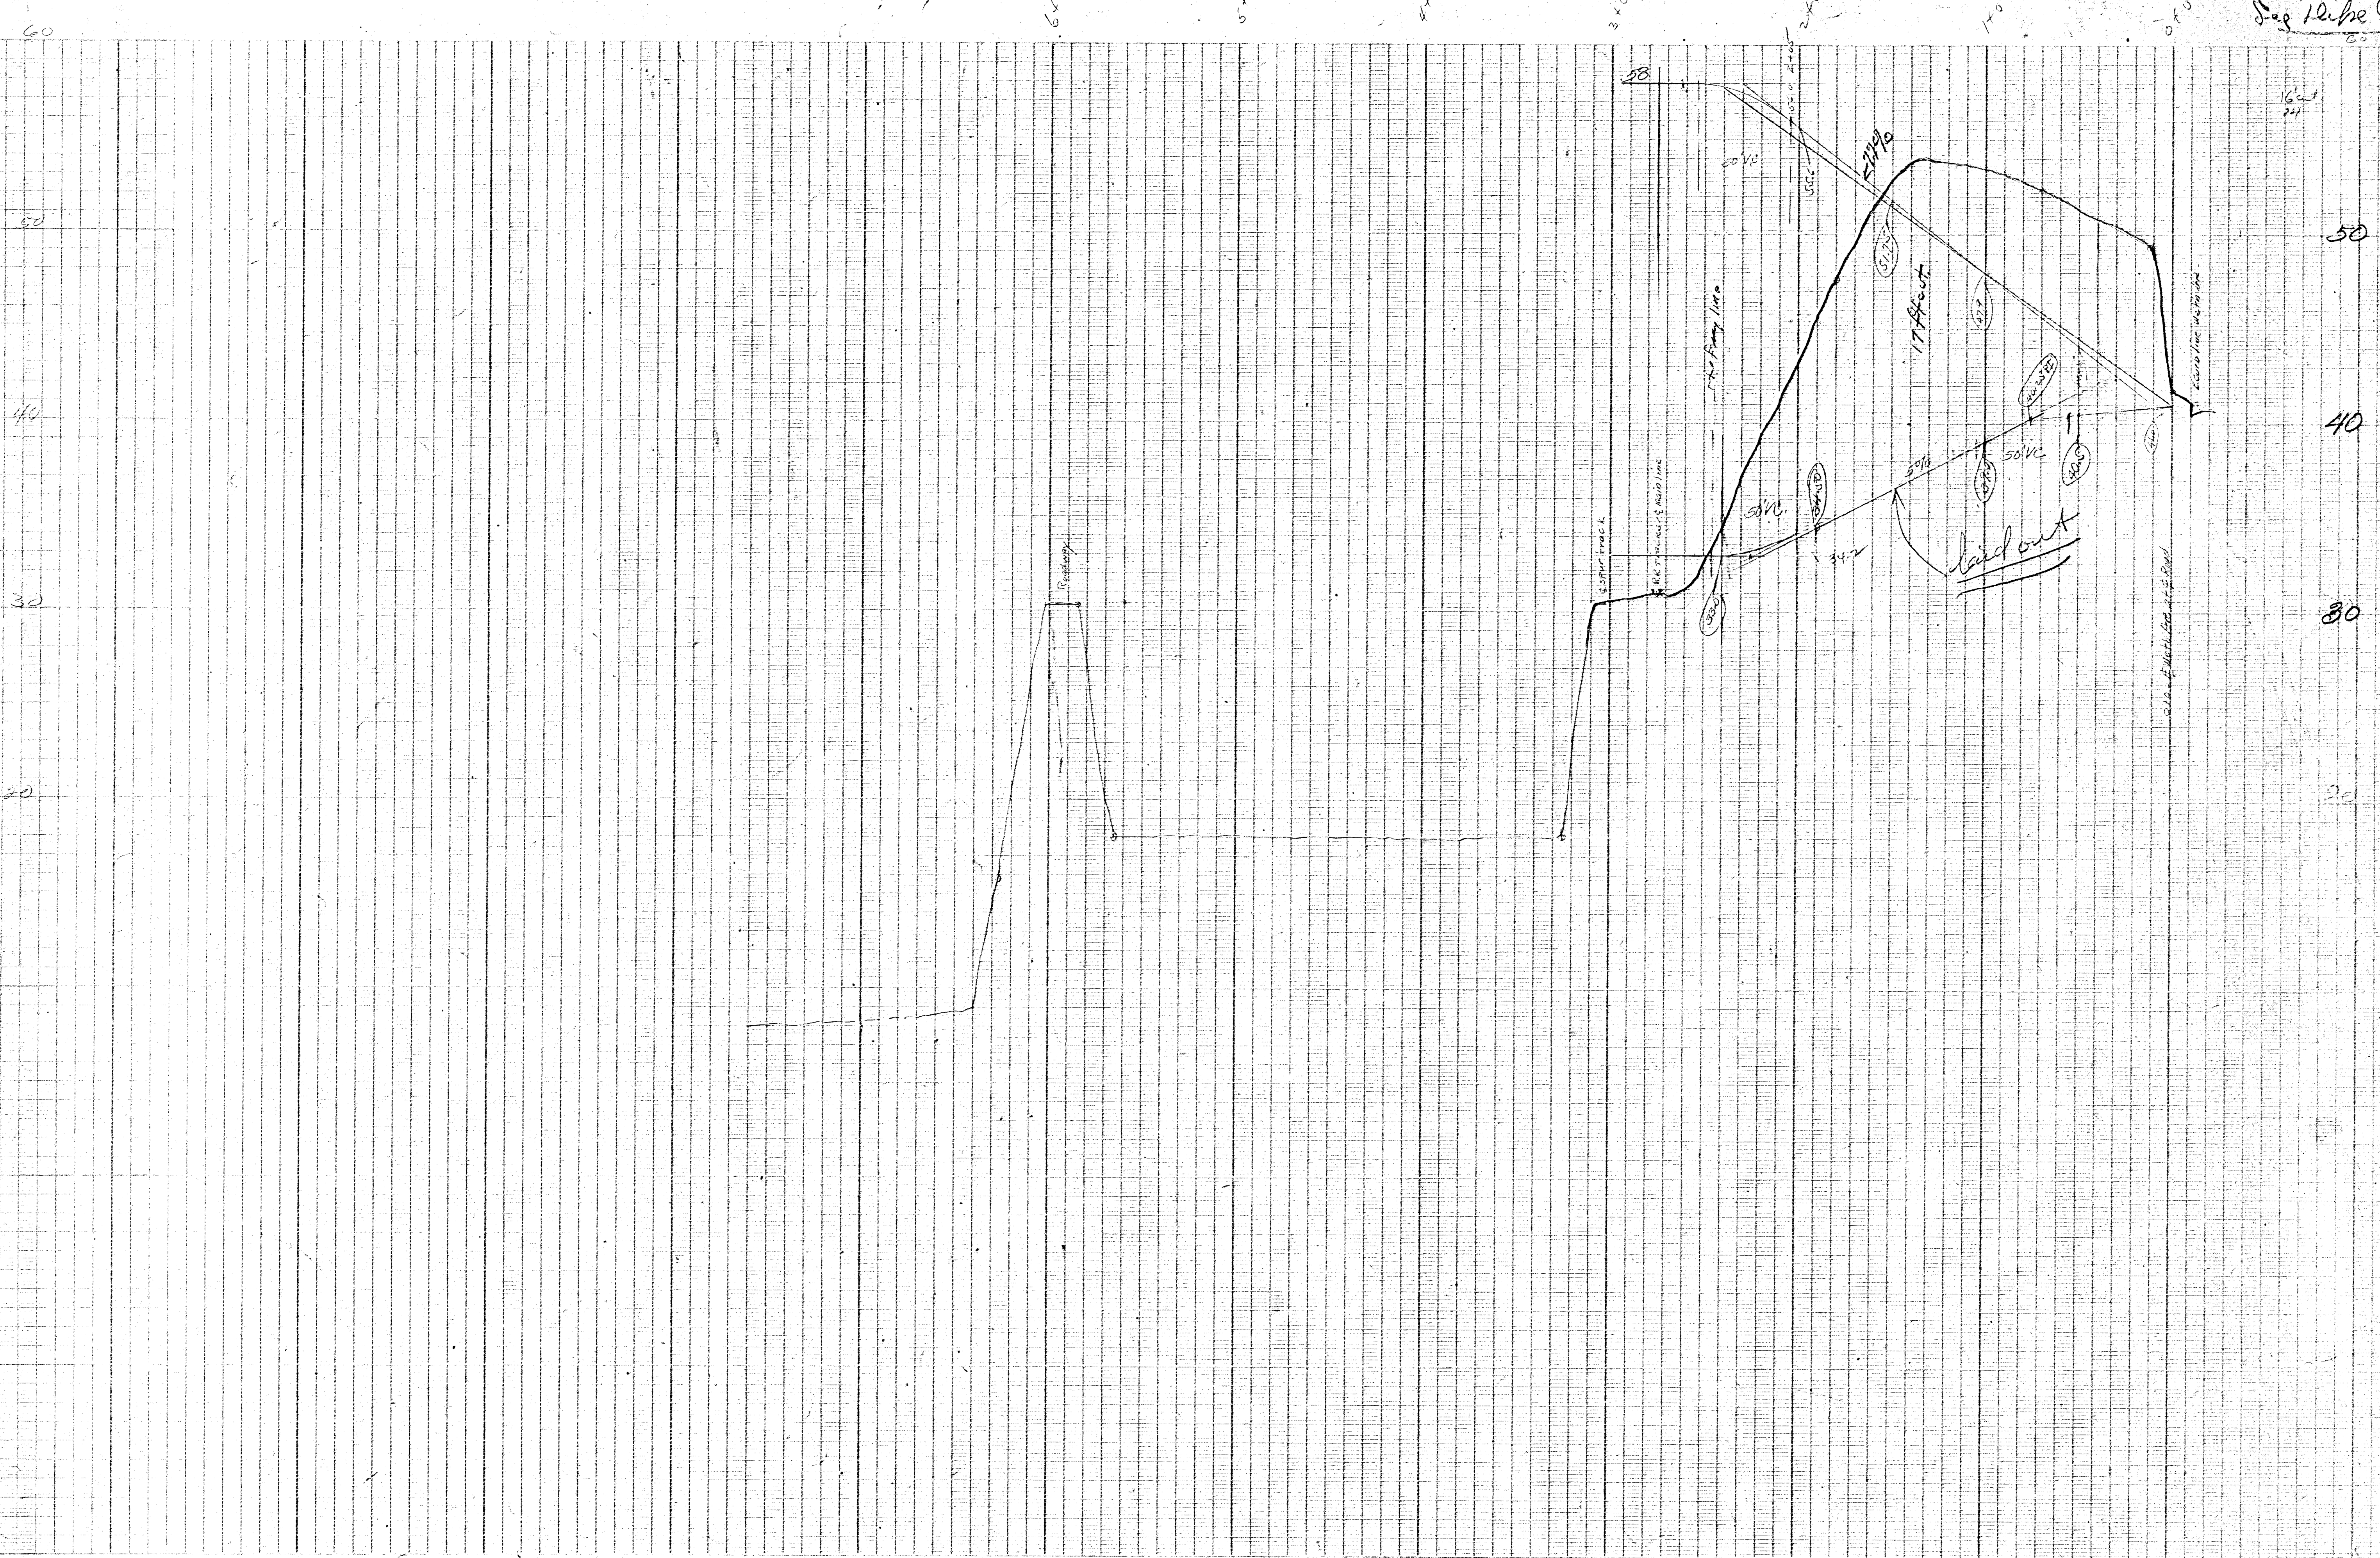

FOURTH PHASE OF
STREET LAYOUT

Daybook 07240