


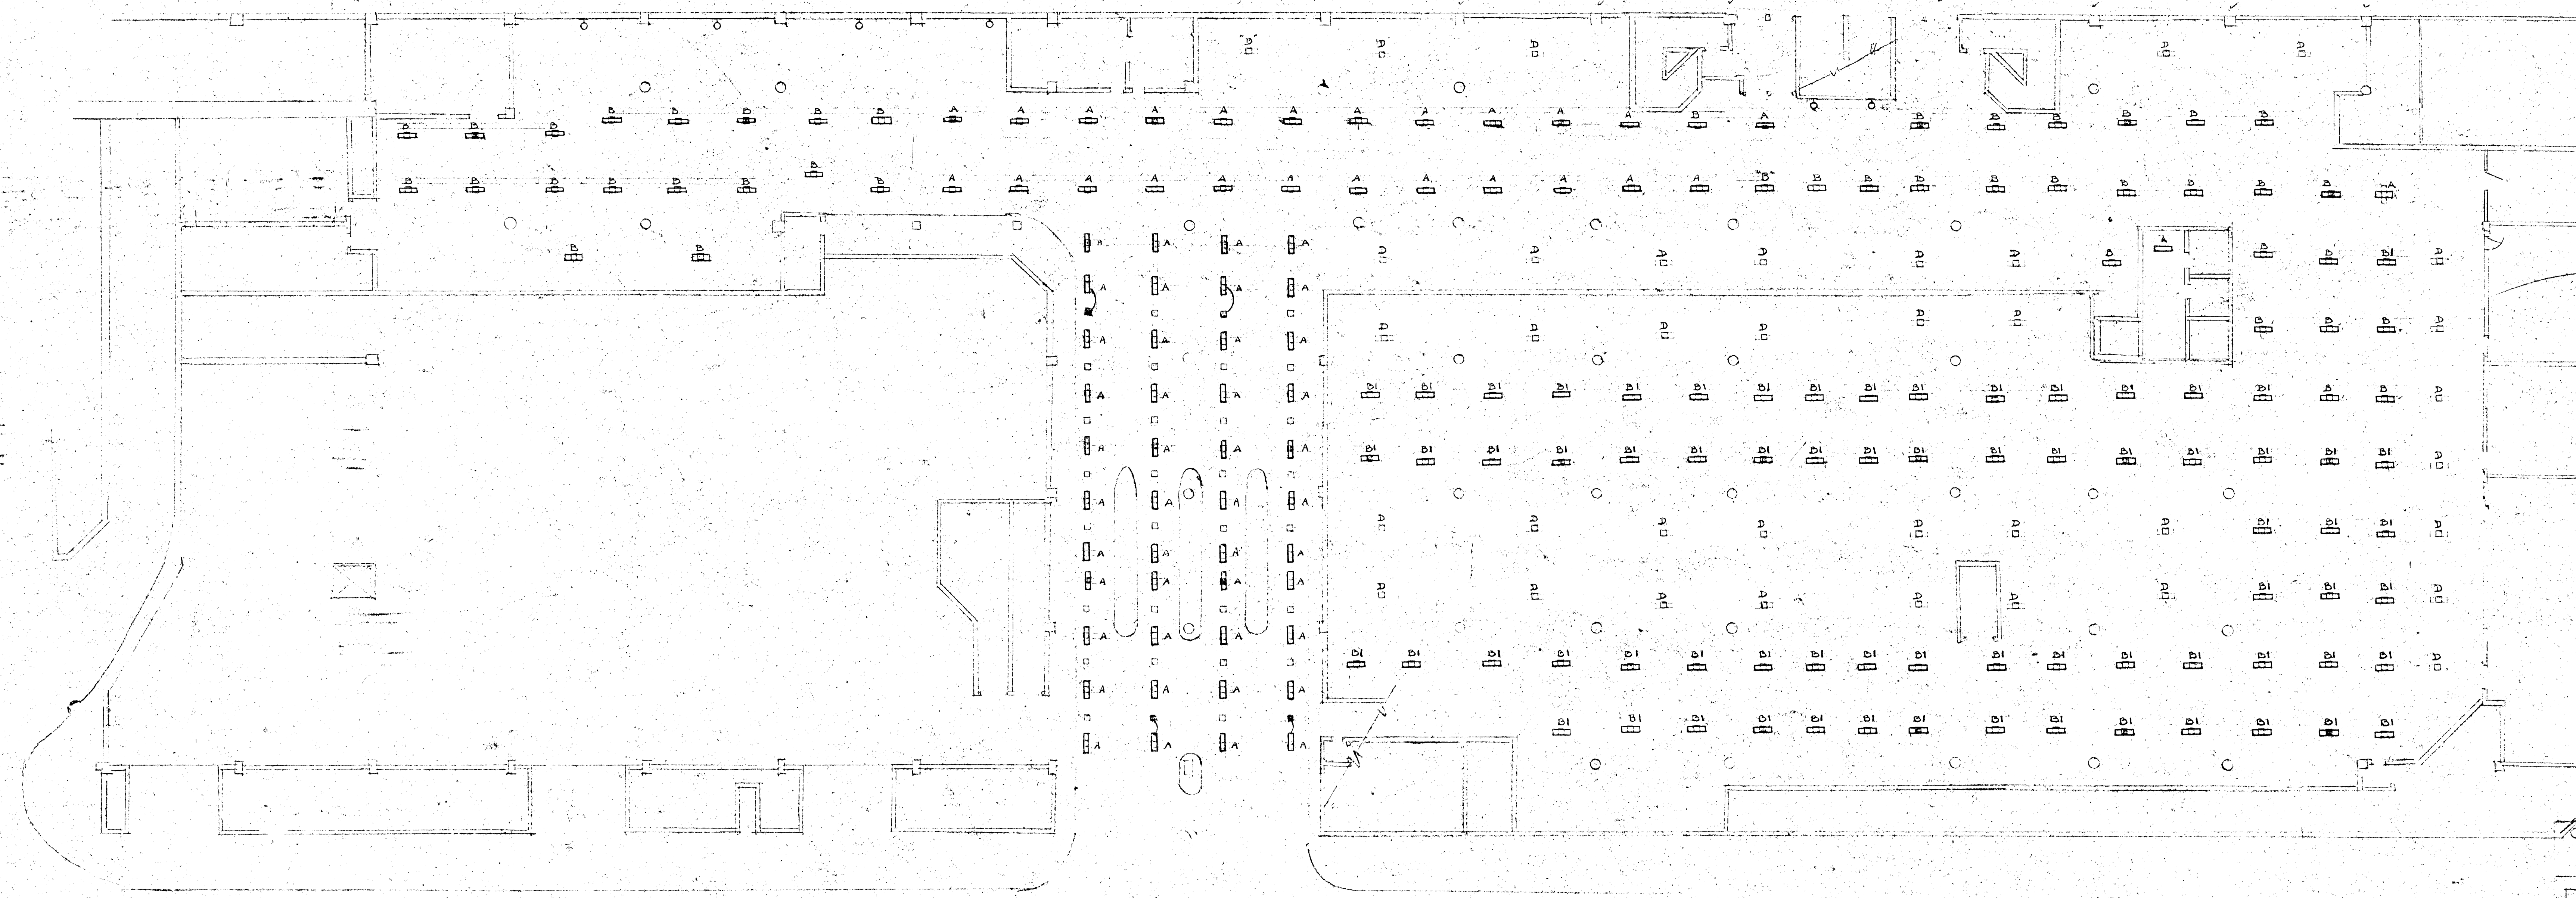

- ORIGINAL MERC. FIXTURE
- ORIGINAL MERC. FIXTURE ON EMERGENCY
- ▨ NEW FLUORESCENT FIXTURE
- ▩ NEW FLUORESCENT FIXTURE ON EMERGENCY
- ORIGINAL WALL BRACKET (MERC)

FIXTURE SCHEDULE

- A - FURNISHED & INSTALLED BY CITY
- B - FURNISHED & INSTALLED BY CITY
- BI - FURNISHED BY CITY - INSTALLED BY THIS CONTRACTOR
- C - FURNISHED & INSTALLED BY THIS CONTRACTOR
- D - EXISTING MERC. FIXTURE TO BE REMOVED - ALTERNATE #1

ASYLUM STREET
LEVEL 48' PLAN (MAIN LEVEL)
 SCALE 1/16" = 1'-0"

CITY OF HARTFORD, CONNECTICUT
 DEPARTMENT OF PUBLIC WORKS
 BUREAU OF PUBLIC BUILDINGS

RELIGHTING
CIVIC CENTER GARAGE
 ASYLUM ST. HARTFORD CONN.

R. Cannon *A. Lyons* *George E. Higgins*

VERIFY EXISTING CONDITIONS AND DIMENSIONS AT BUILDING. R.G.B. 010682A
 DATE MAY 30, 1979

SHEET NO. 1
 OF 3 SHTS