


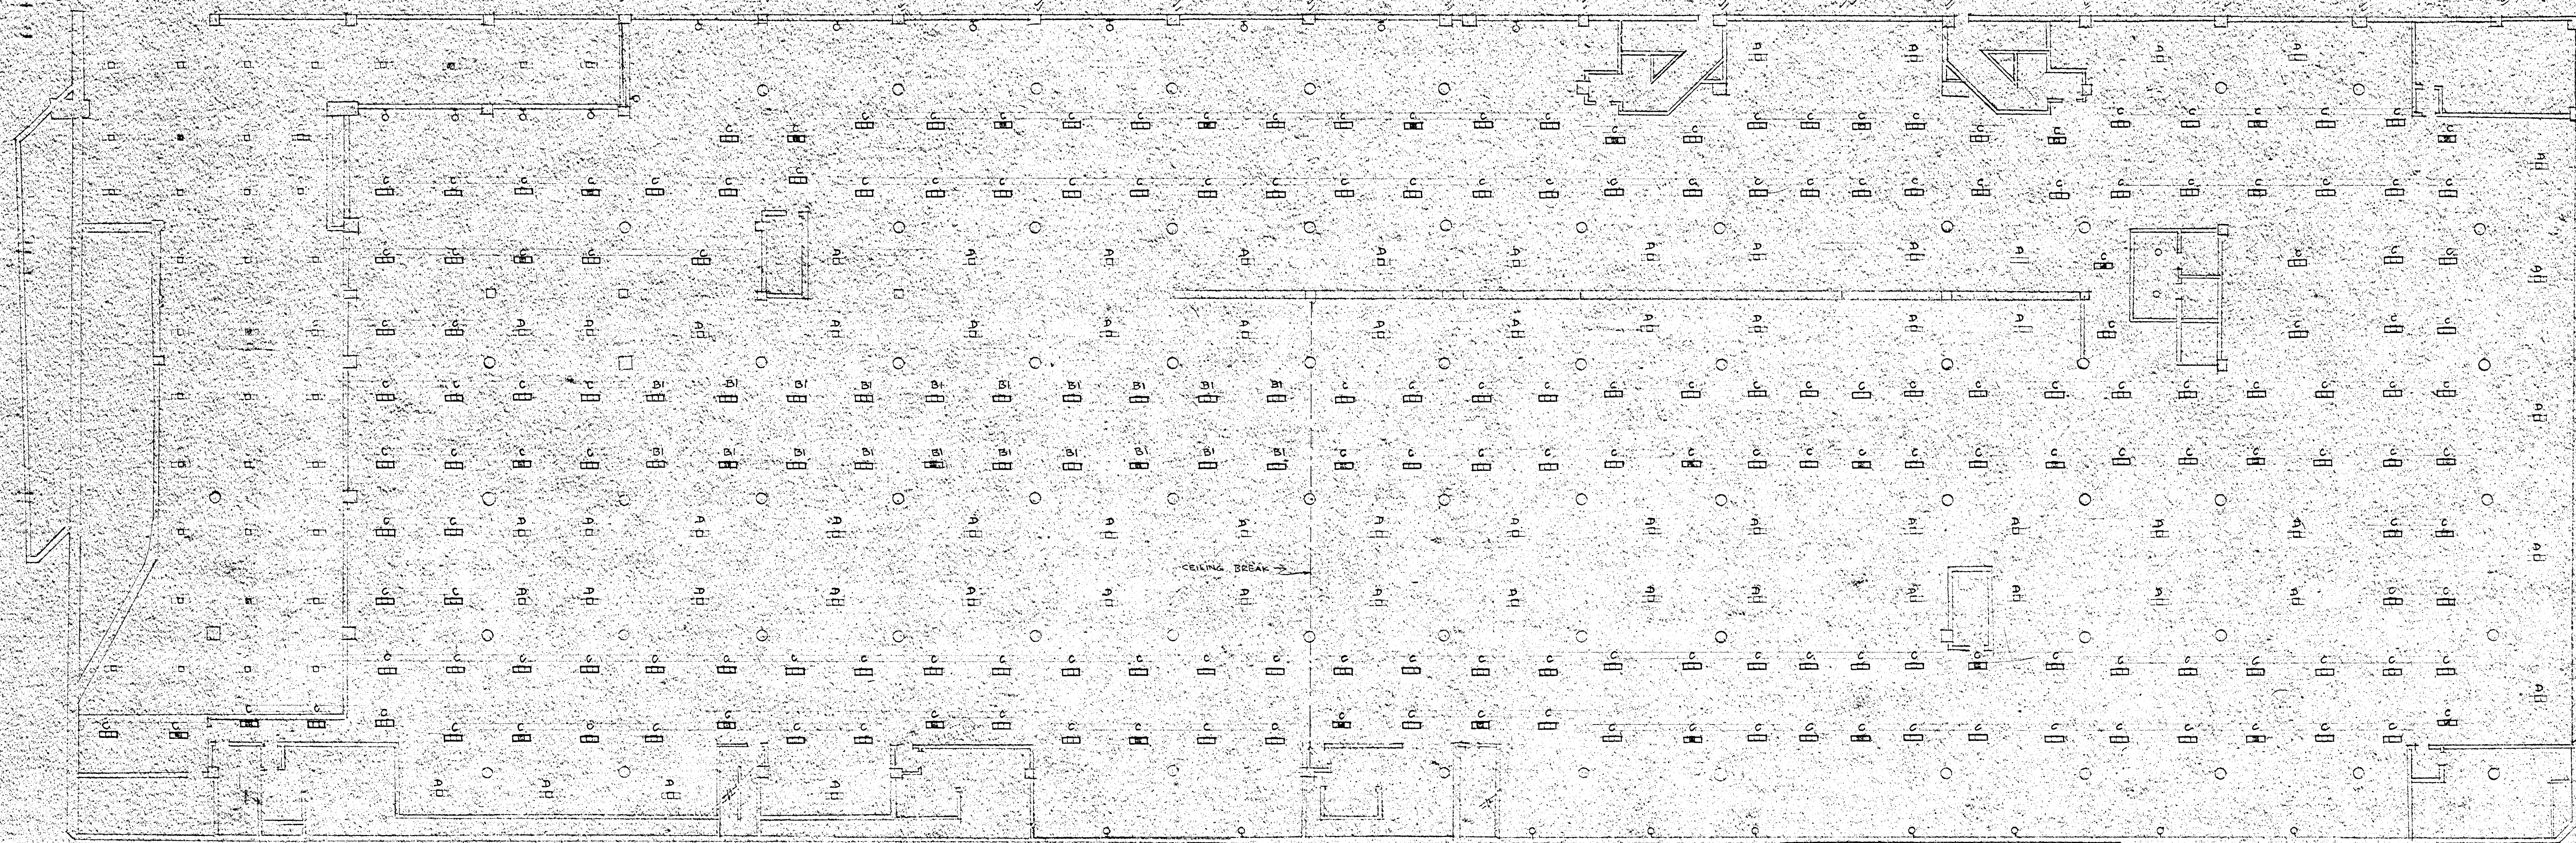

LEVEL 38' PLAN

CITY OF HARTFORD, CONNECTICUT
DEPARTMENT OF PUBLIC WORKS
BUREAU OF PUBLIC BUILDINGS

RELIGHTING
CIVIC CENTER GARAGE

ASYLUM ST. HARTFORD, CONN.

R.B. Bannin *H. P. Byrne* *George C. Nappier*

VERIFY EXISTING CONDITIONS
AND DIMENSIONS AT BUILDING

R.B.B. 50165 10000000 010682B

MAY 30, 1979

SHEET NO.
2
OF 3 SHEETS