


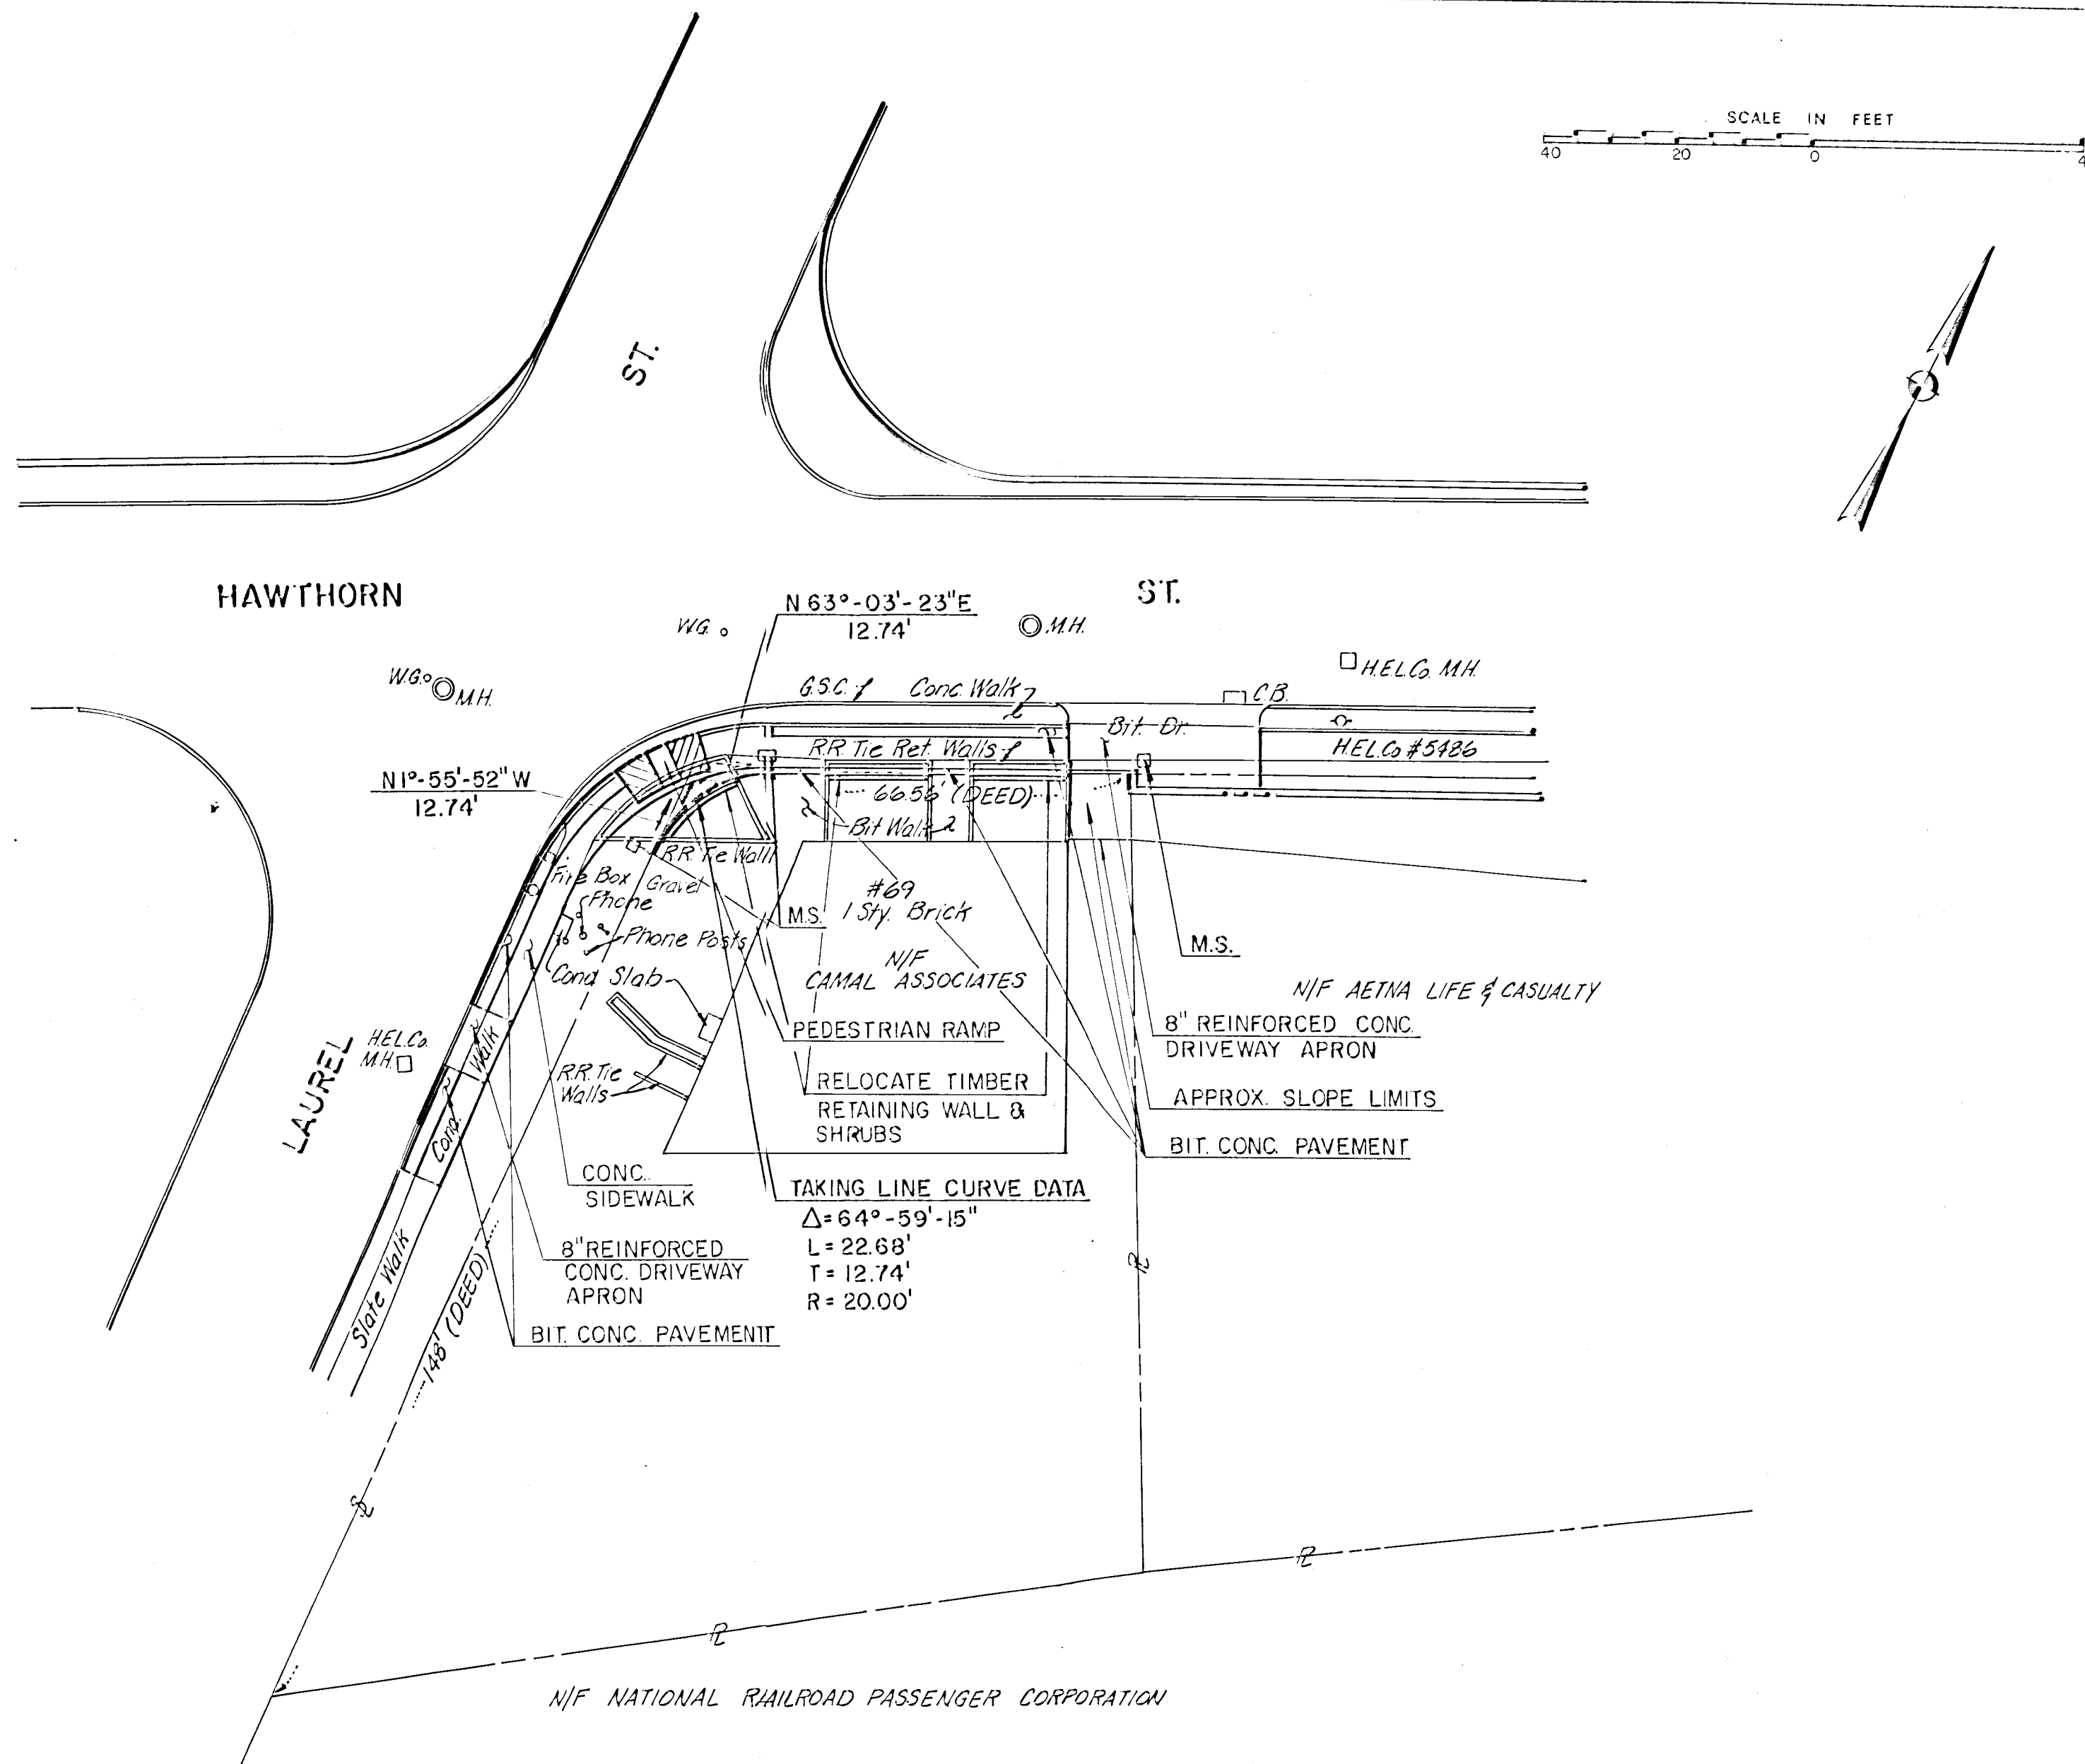

REQUIRED TAKING FOR
STREET WIDENING -
28 S.F. - 0.001 ACRES

I hereby certify that this map and survey were prepared in accordance with the standards of a Class D survey as defined in the Code of Practice for Standards of Accuracy of Surveys and Maps, adopted December 10, 1975 as amended by the Connecticut Association of Land Surveyors, Inc.

Date: 1-8-1982 J. J. S. P.E. & L.S. # 5051

MAP
331

CITY OF HARTFORD, CONNECTICUT
MAP SHOWING LAND ACQUIRED FROM
N/F CAMAL ASSOCIATES
BY
THE CITY OF HARTFORD

DRAWN BY: AMF
CHECKED BY: R.C.R.
APPROVED BY: J.J.S.
DATE: _____

CE MAGUIRE, INC.
Engineers • Planners
One Court Street New Britain, Connecticut 06051
CE.M. #4024

DATE	REVISION	REQ. BY