


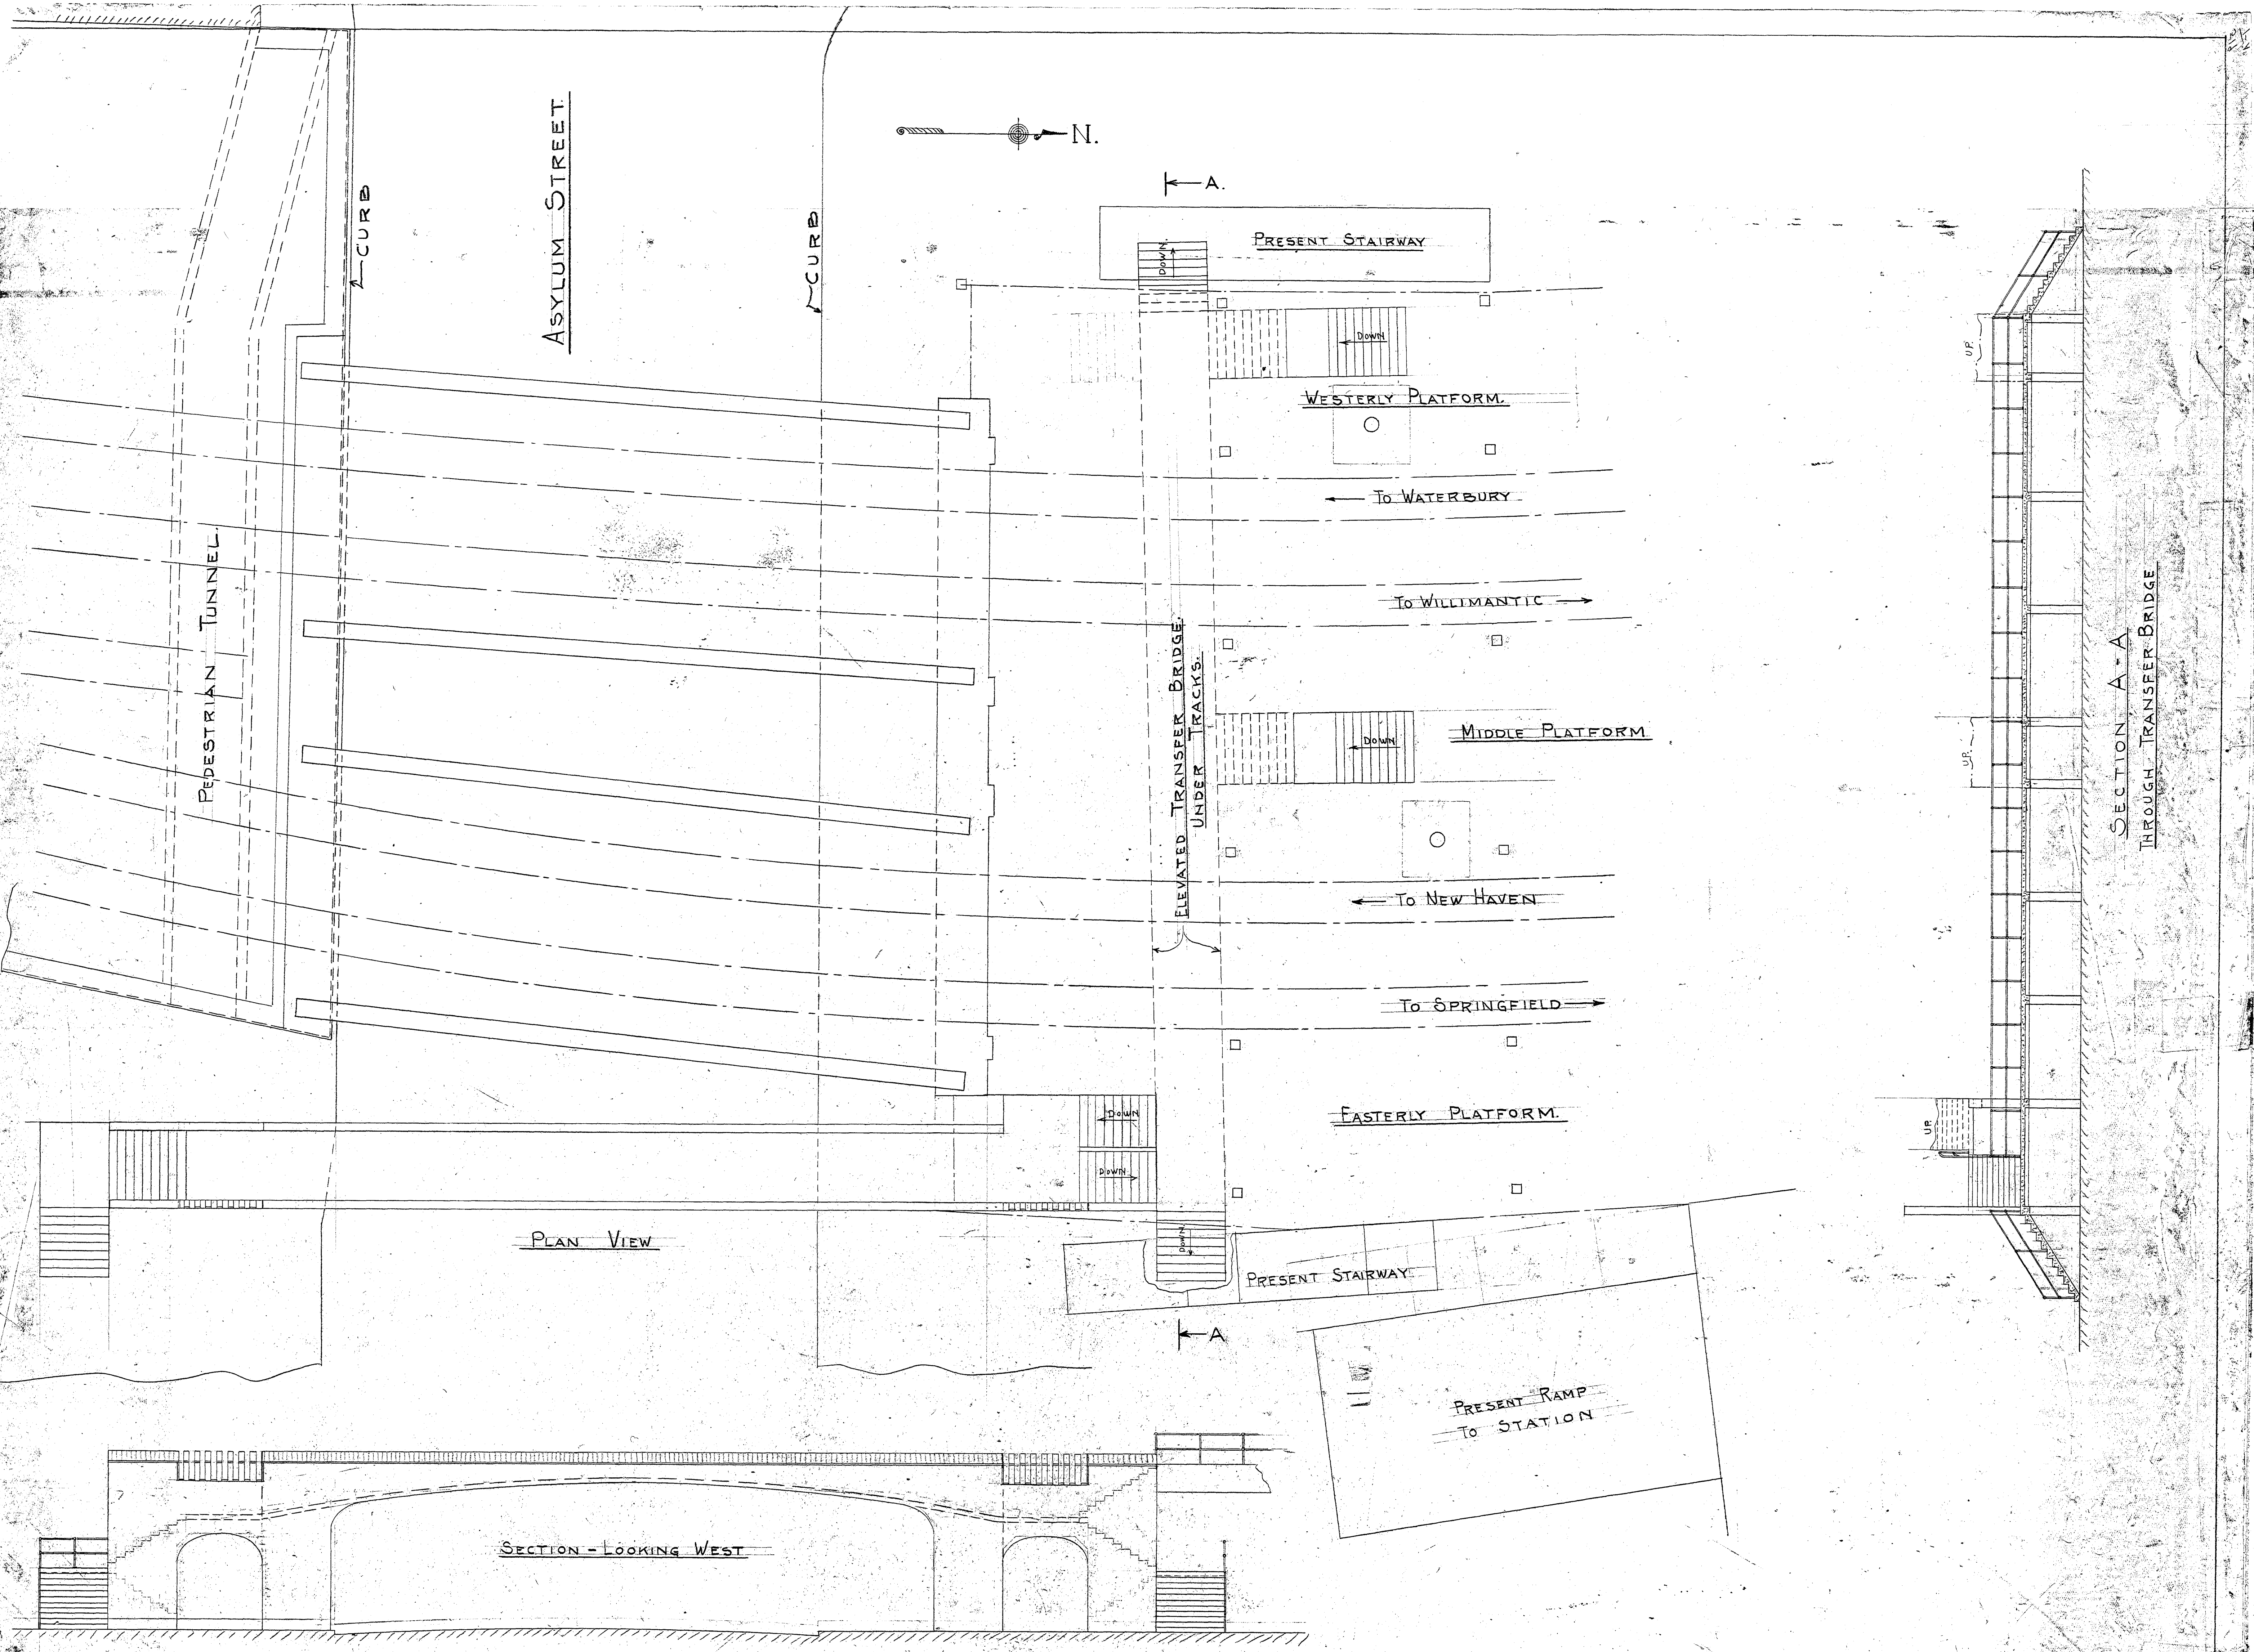

SUGGESTED FOOTBRIDGE ACROSS ASYLUM STREET
 EAST OF RAILROAD BRIDGE.
 FOOTBRIDGE, TRANSFER BRIDGE AND STAIRWAYS
 TO BE ALL CONCRETE
 SCALE 1/8" = 1'-0"