
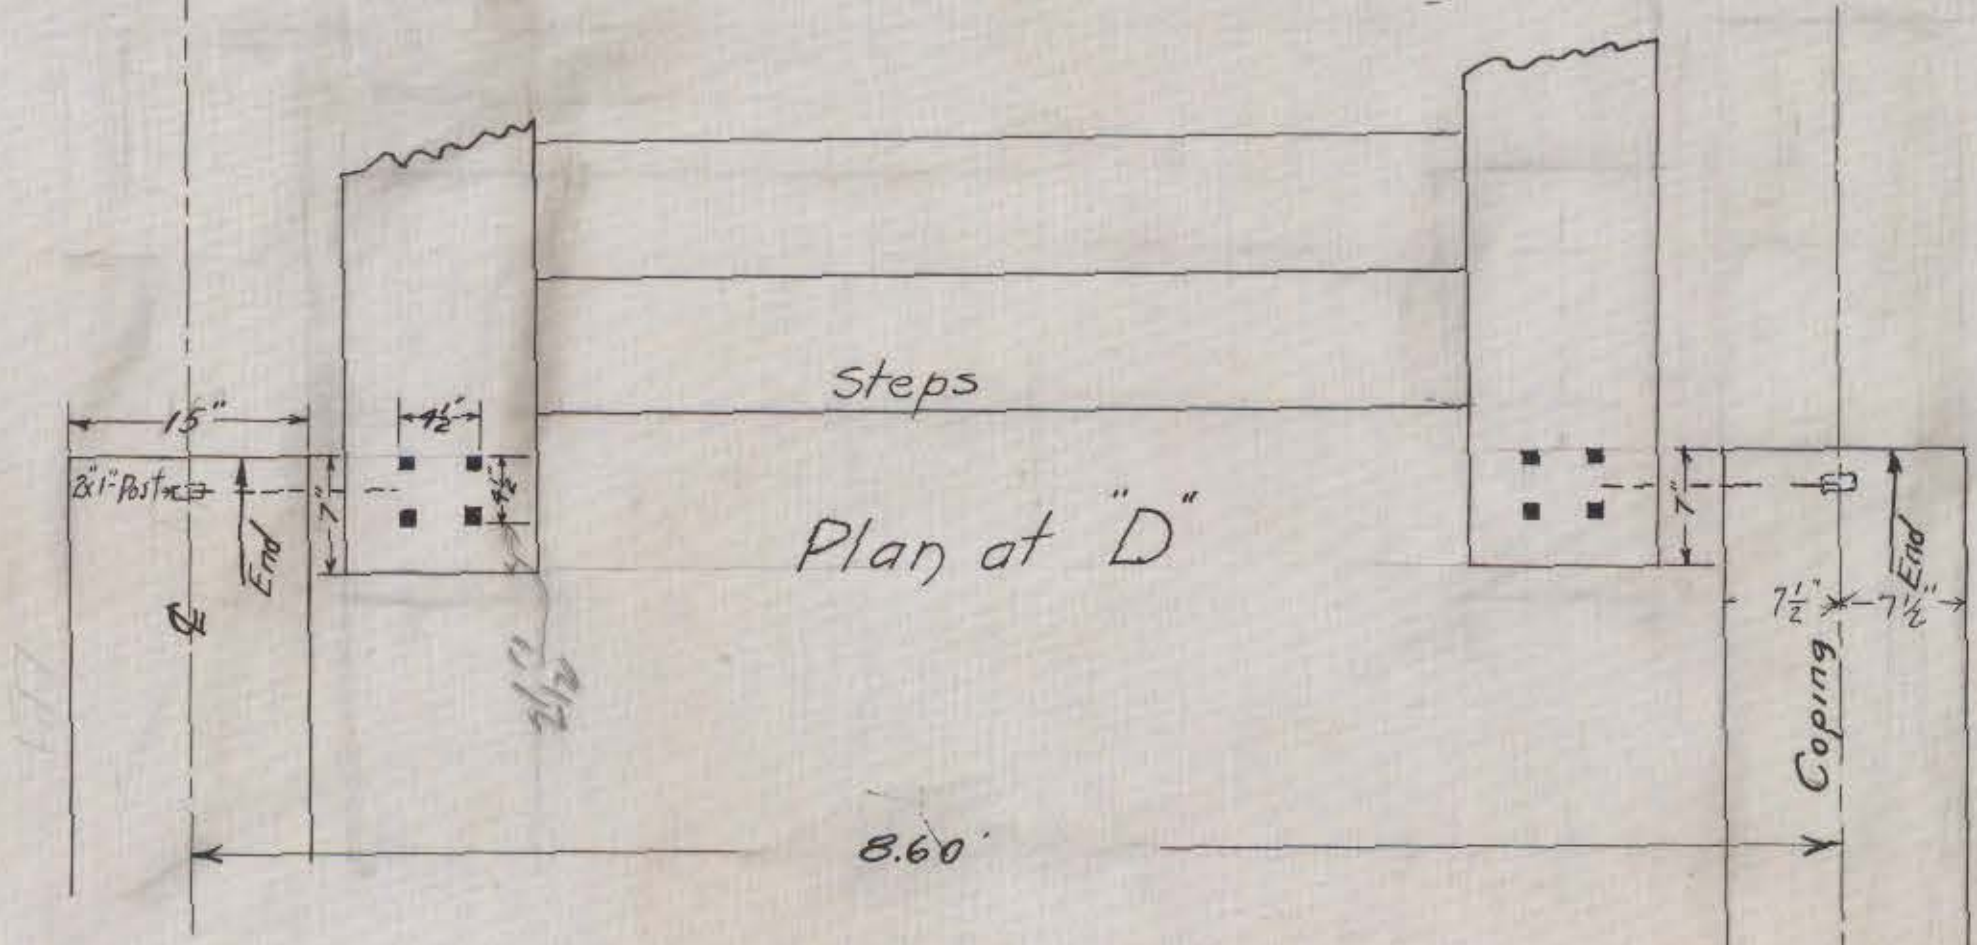




Roll with 519/2

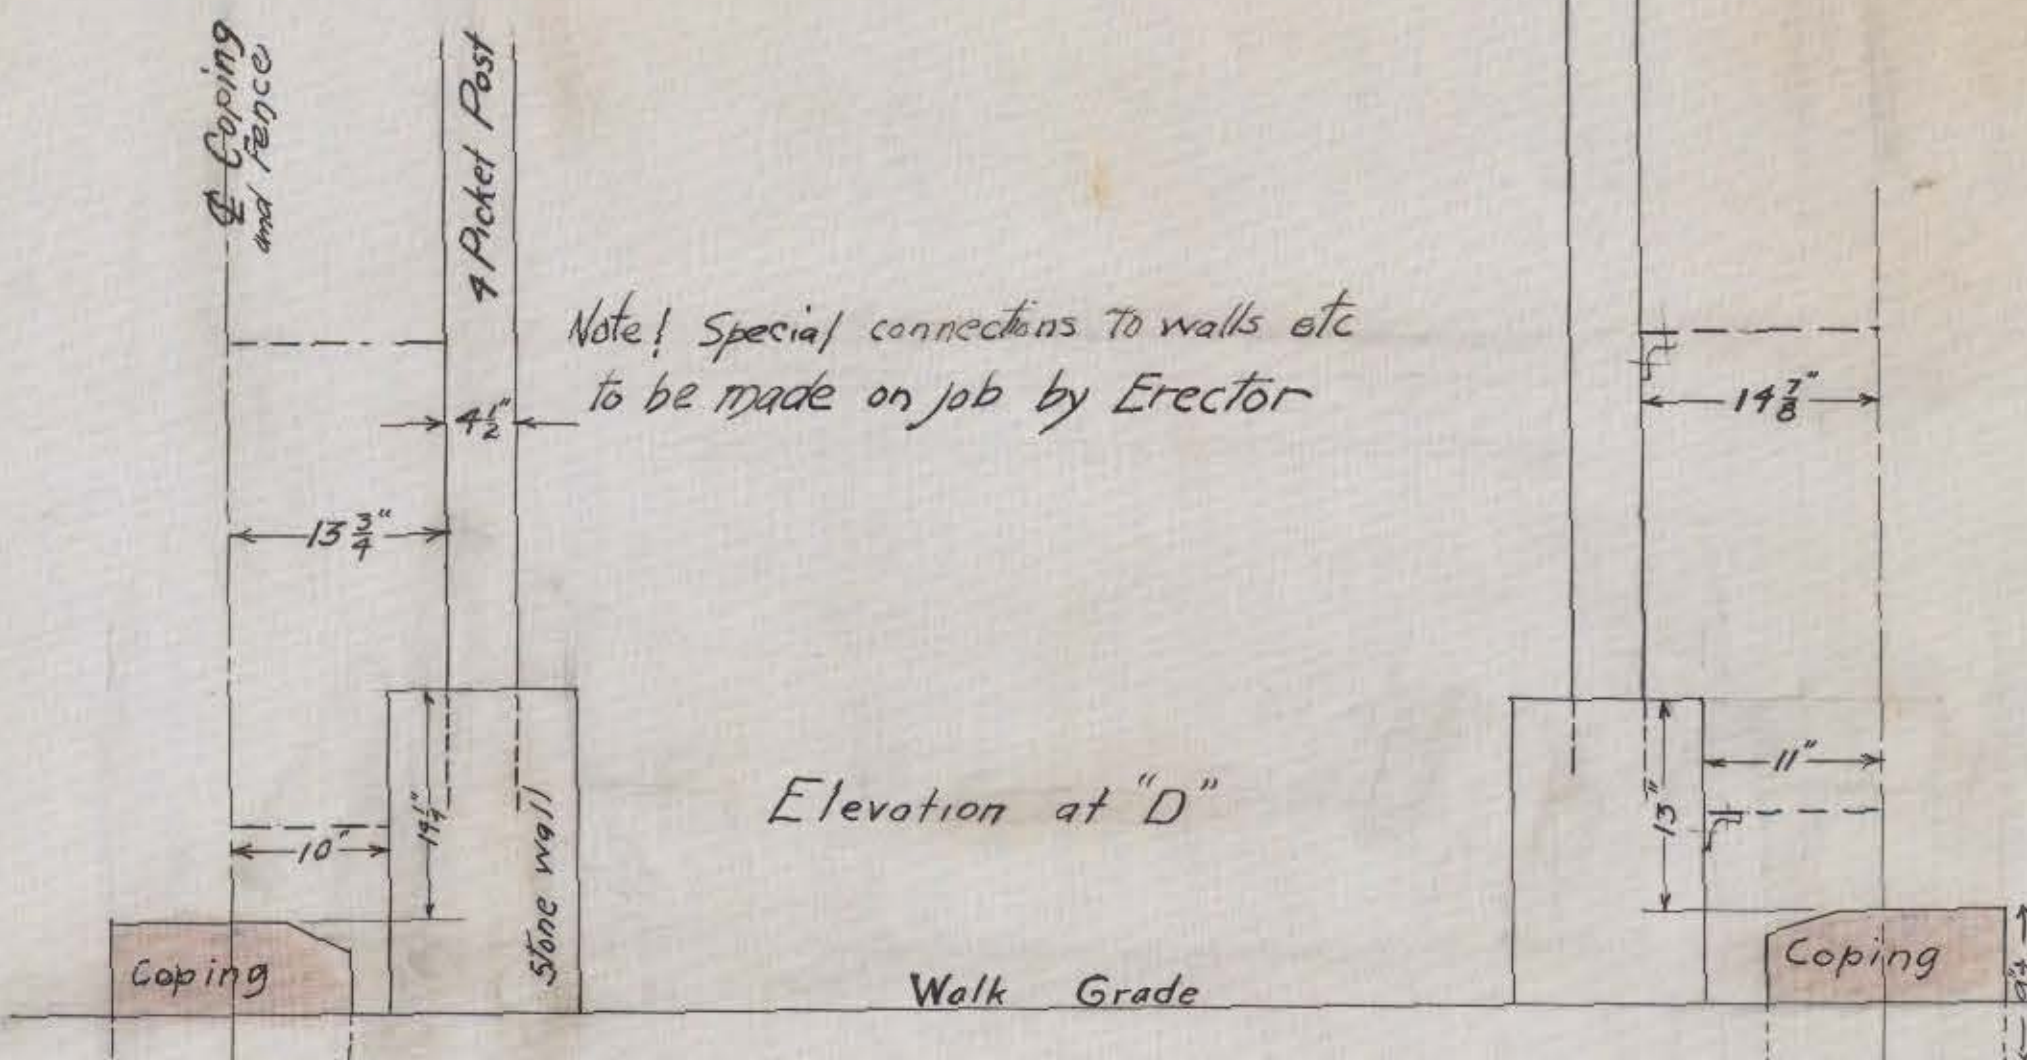

OLD CITY HALL FENCE

SCALE 1" = 1' - SEPT. 1937

CITY OF HARTFORD
DEPARTMENT OF ENGINEERING
SCALE 1" = 1' - DATE
NUMBER 07604-A

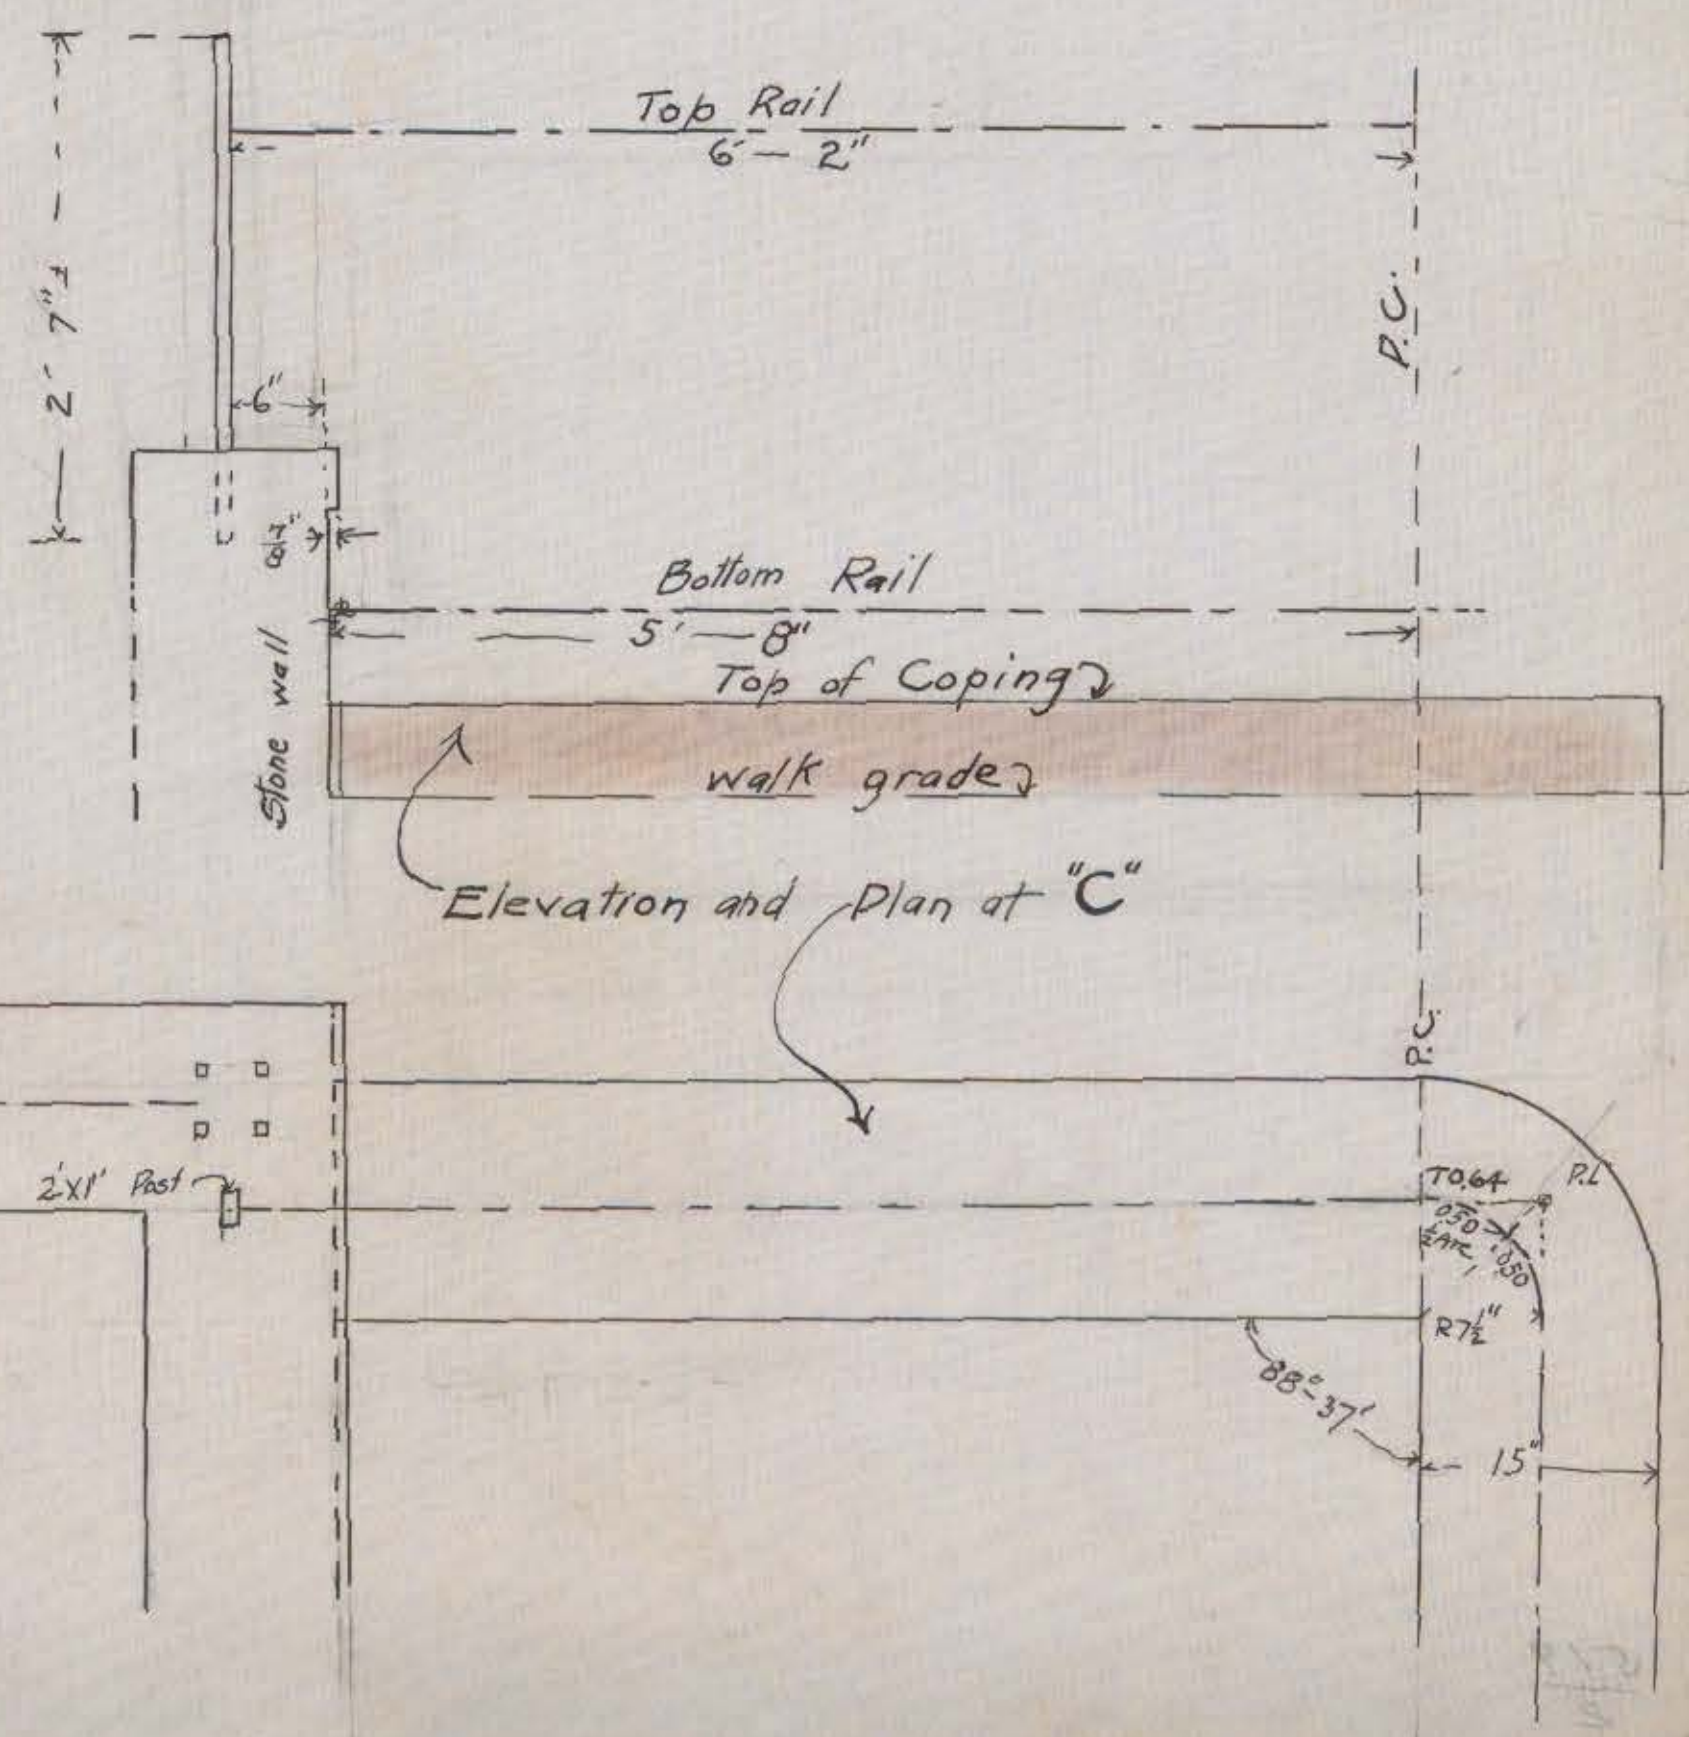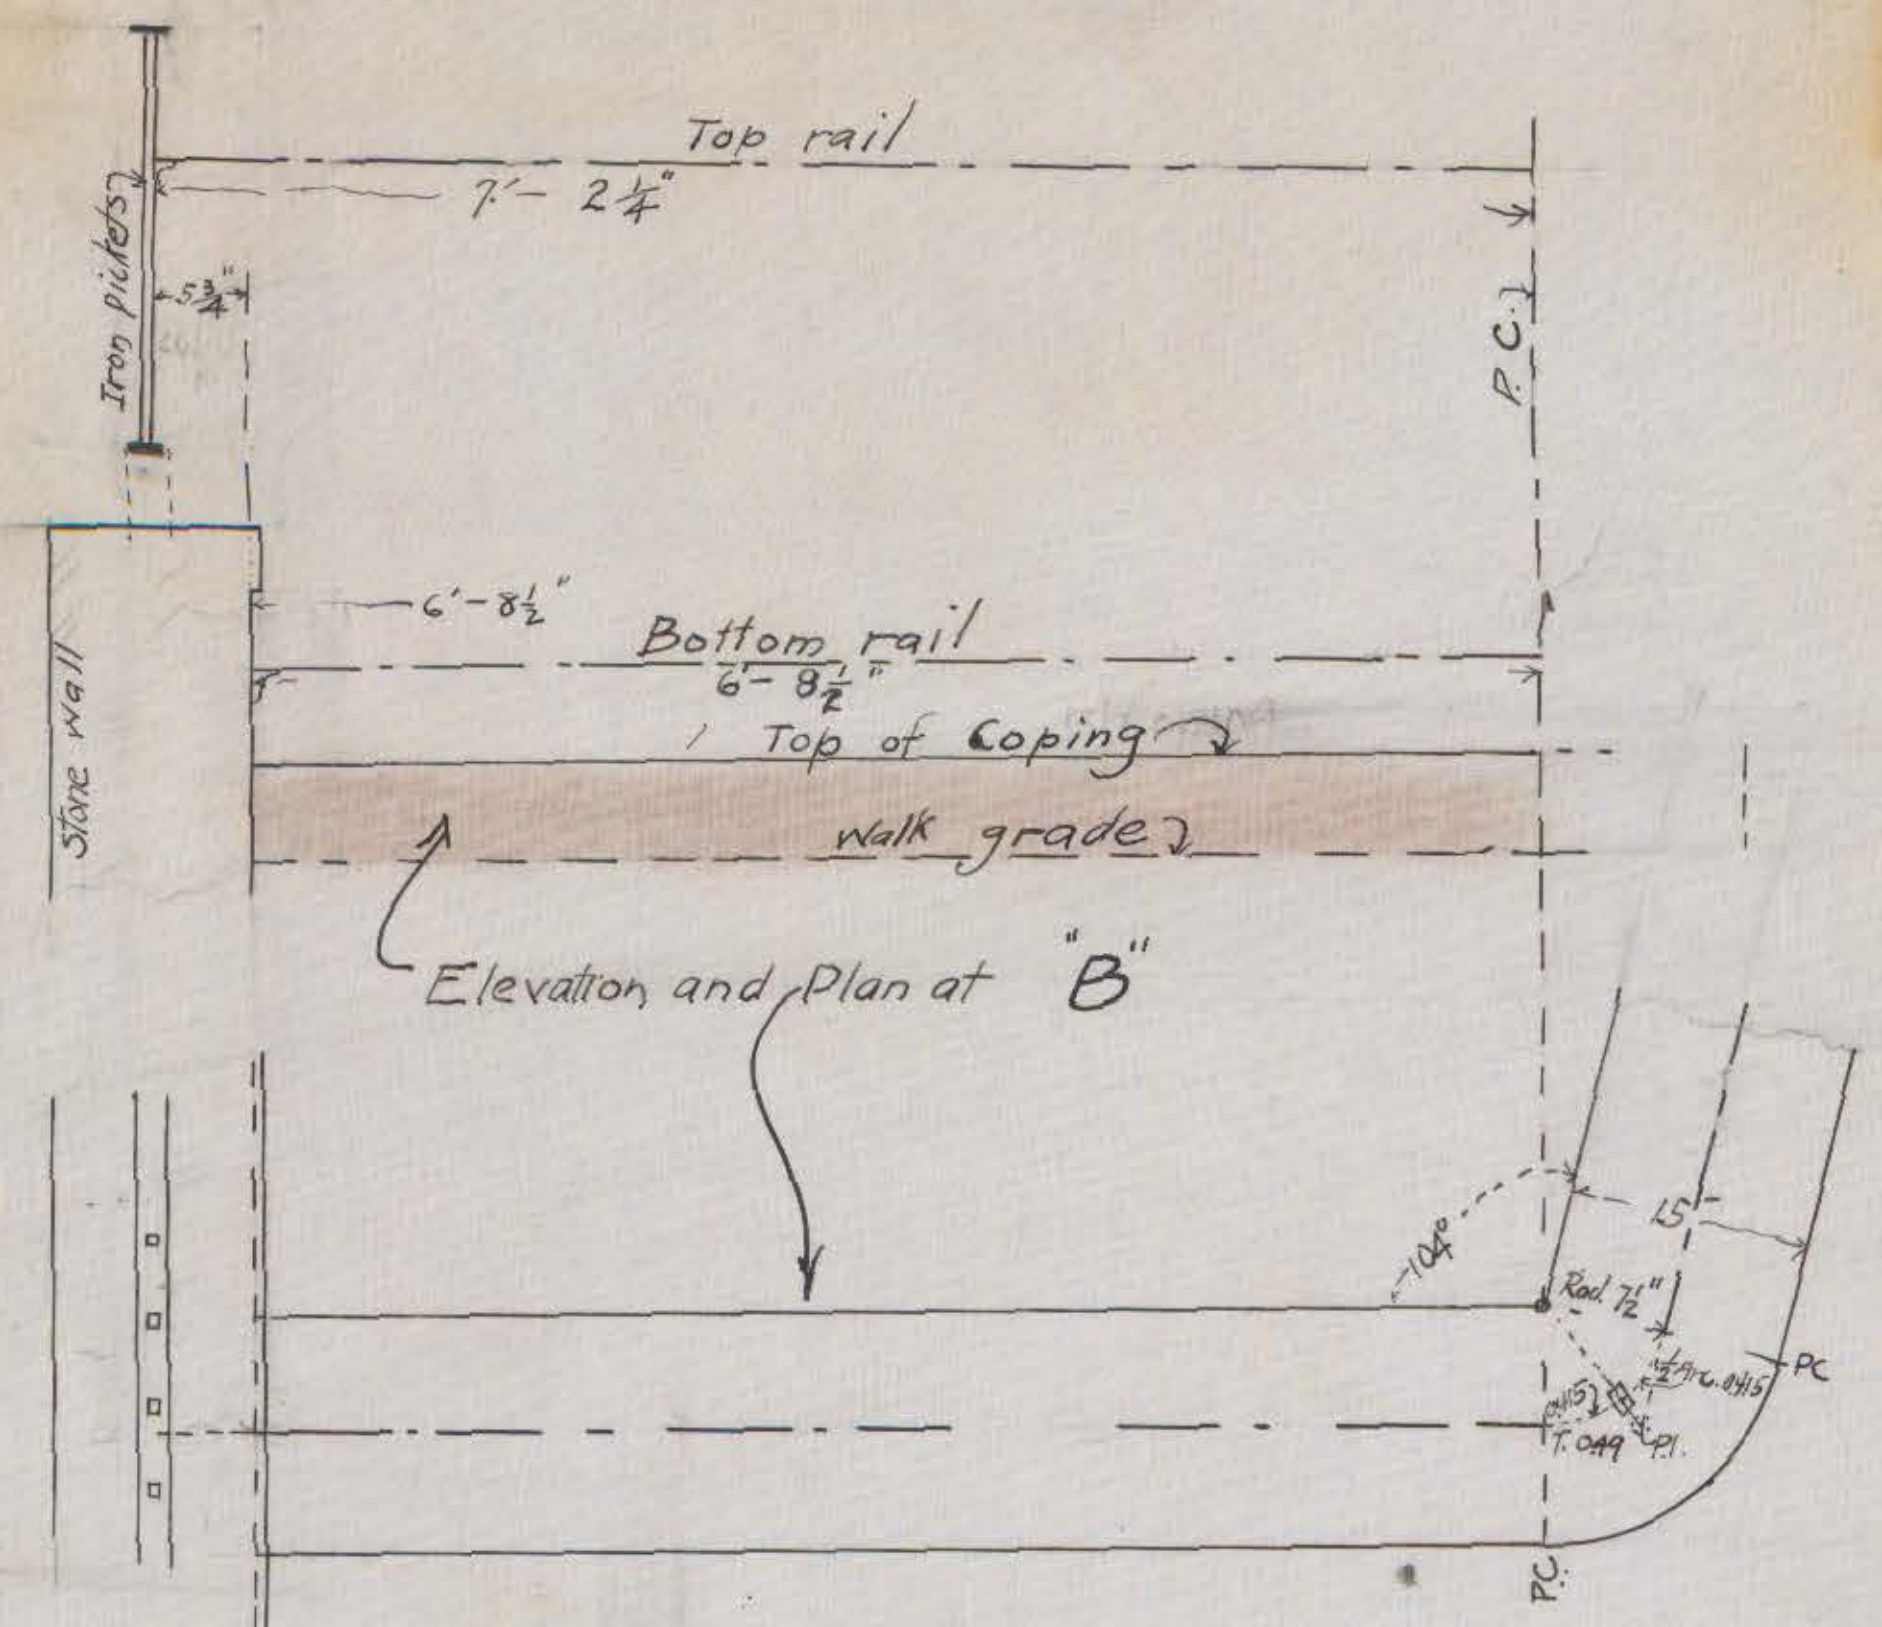

Roll with 519/2