


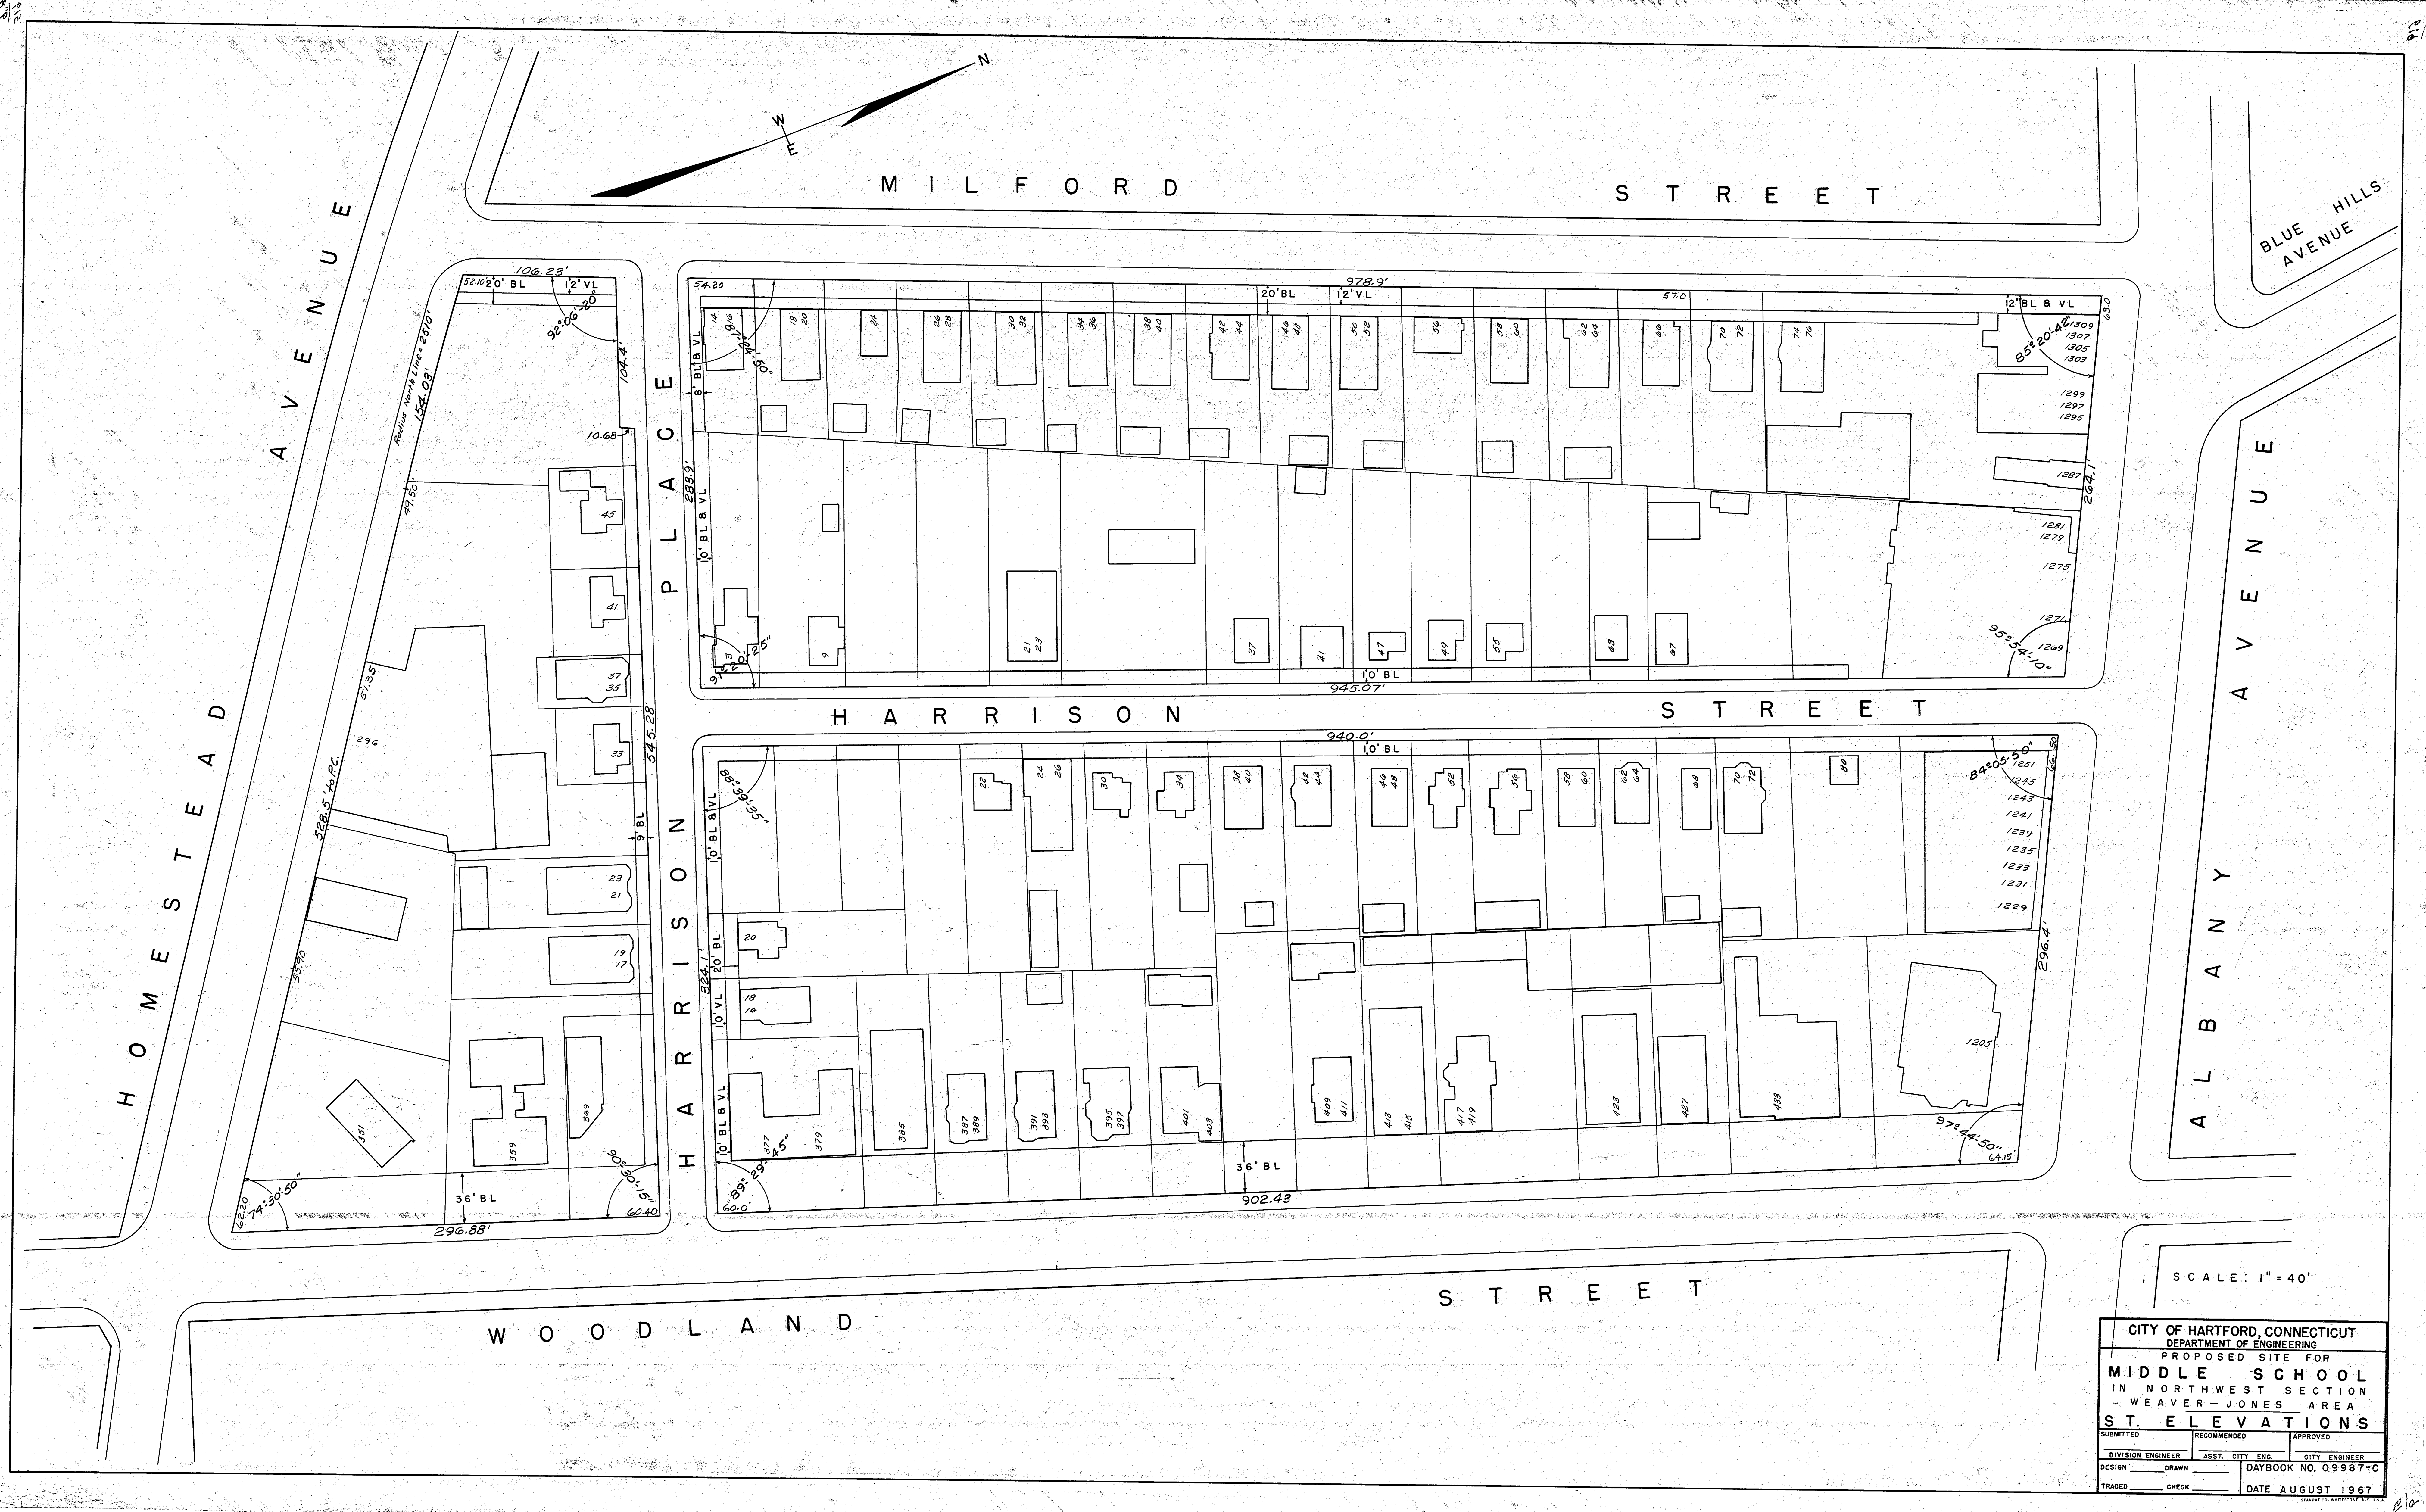

CITY OF HARTFORD, CONNECTICUT DEPARTMENT OF ENGINEERING		
PROPOSED SITE FOR MIDDLE SCHOOL IN NORTHWEST SECTION - WEAVER-JONES AREA ST. ELEVATIONS		
SUBMITTED	RECOMMENDED	APPROVED
DIVISION ENGINEER	ASST. CITY ENG.	CITY ENGINEER
DESIGN	DRAWN	DAYBOOK NO. 09987-C
TRACED	CHECK	DATE AUGUST 1967