


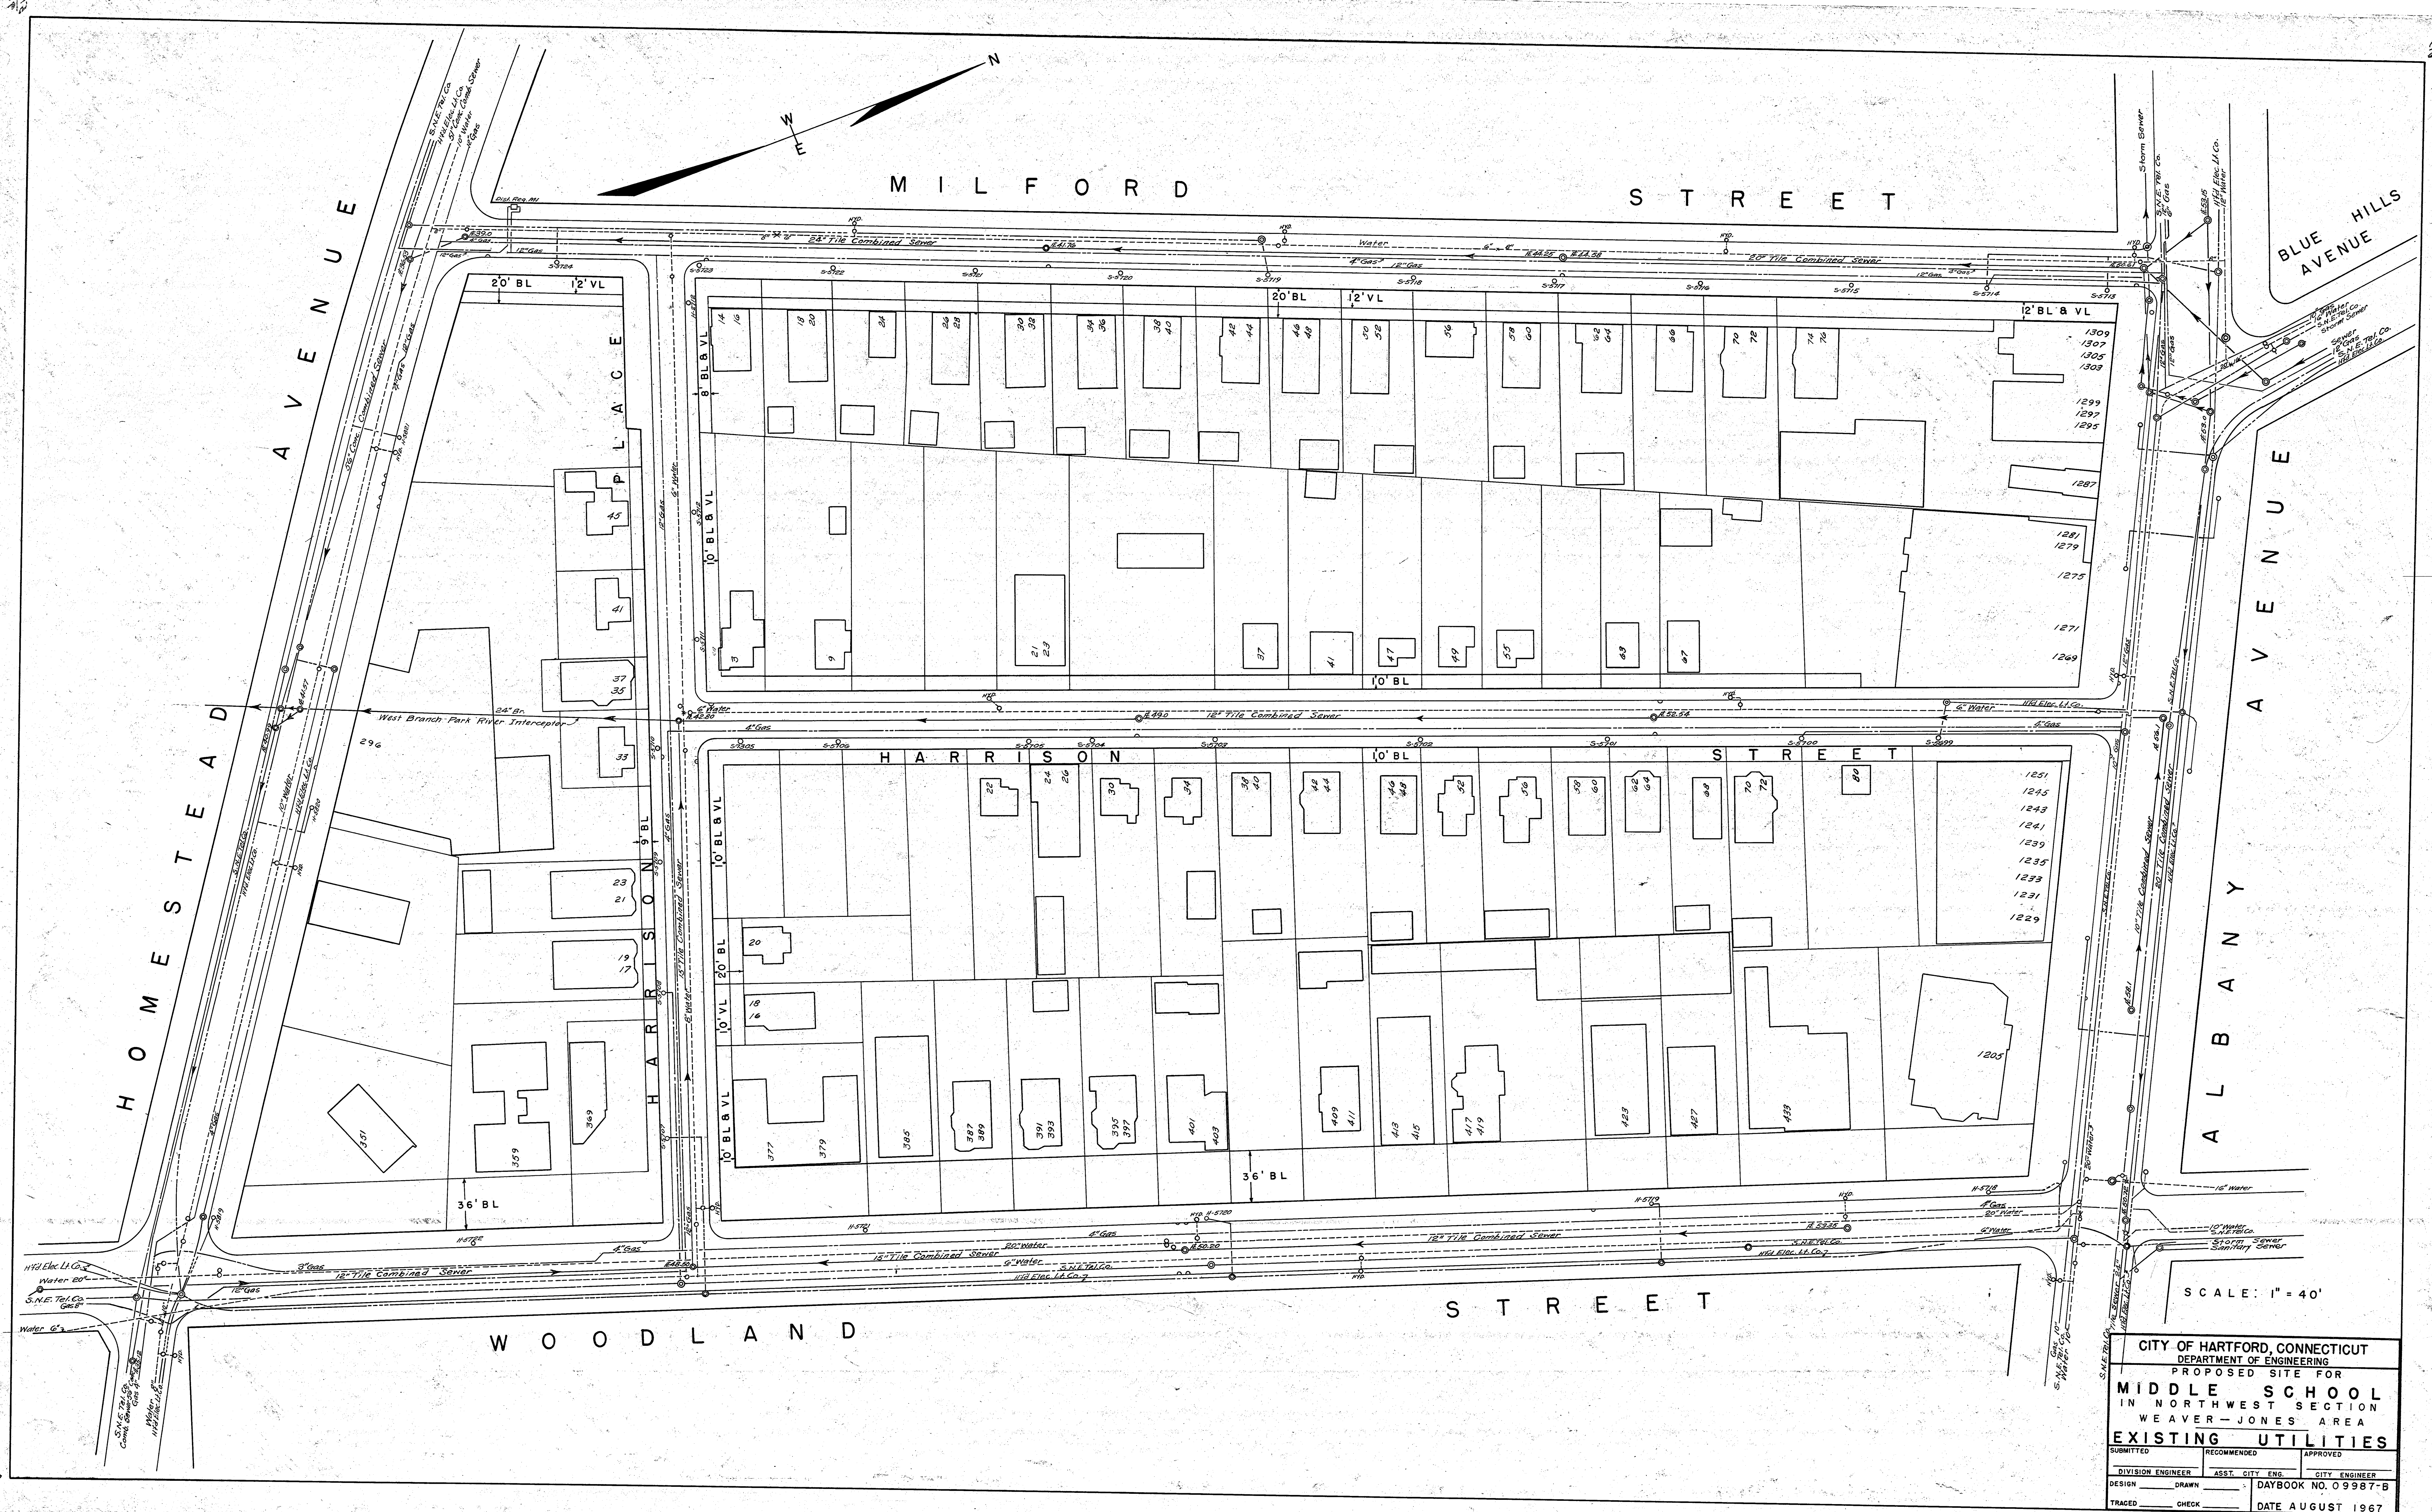

CITY OF HARTFORD, CONNECTICUT
DEPARTMENT OF ENGINEERING

PROPOSED SITE FOR
MIDDLE SCHOOL
IN NORTHWEST SECTION
WEAVER-JONES AREA

EXISTING UTILITIES

SUBMITTED	RECOMMENDED	APPROVED
DIVISION ENGINEER	ASST. CITY ENG.	CITY ENGINEER
DESIGN	DRAWN	DAYBOOK NO. 09987-B
TRACED	CHECK	DATE AUGUST 1967

STANLEY CO. WHITESTONE, N.Y., U.S.A.