


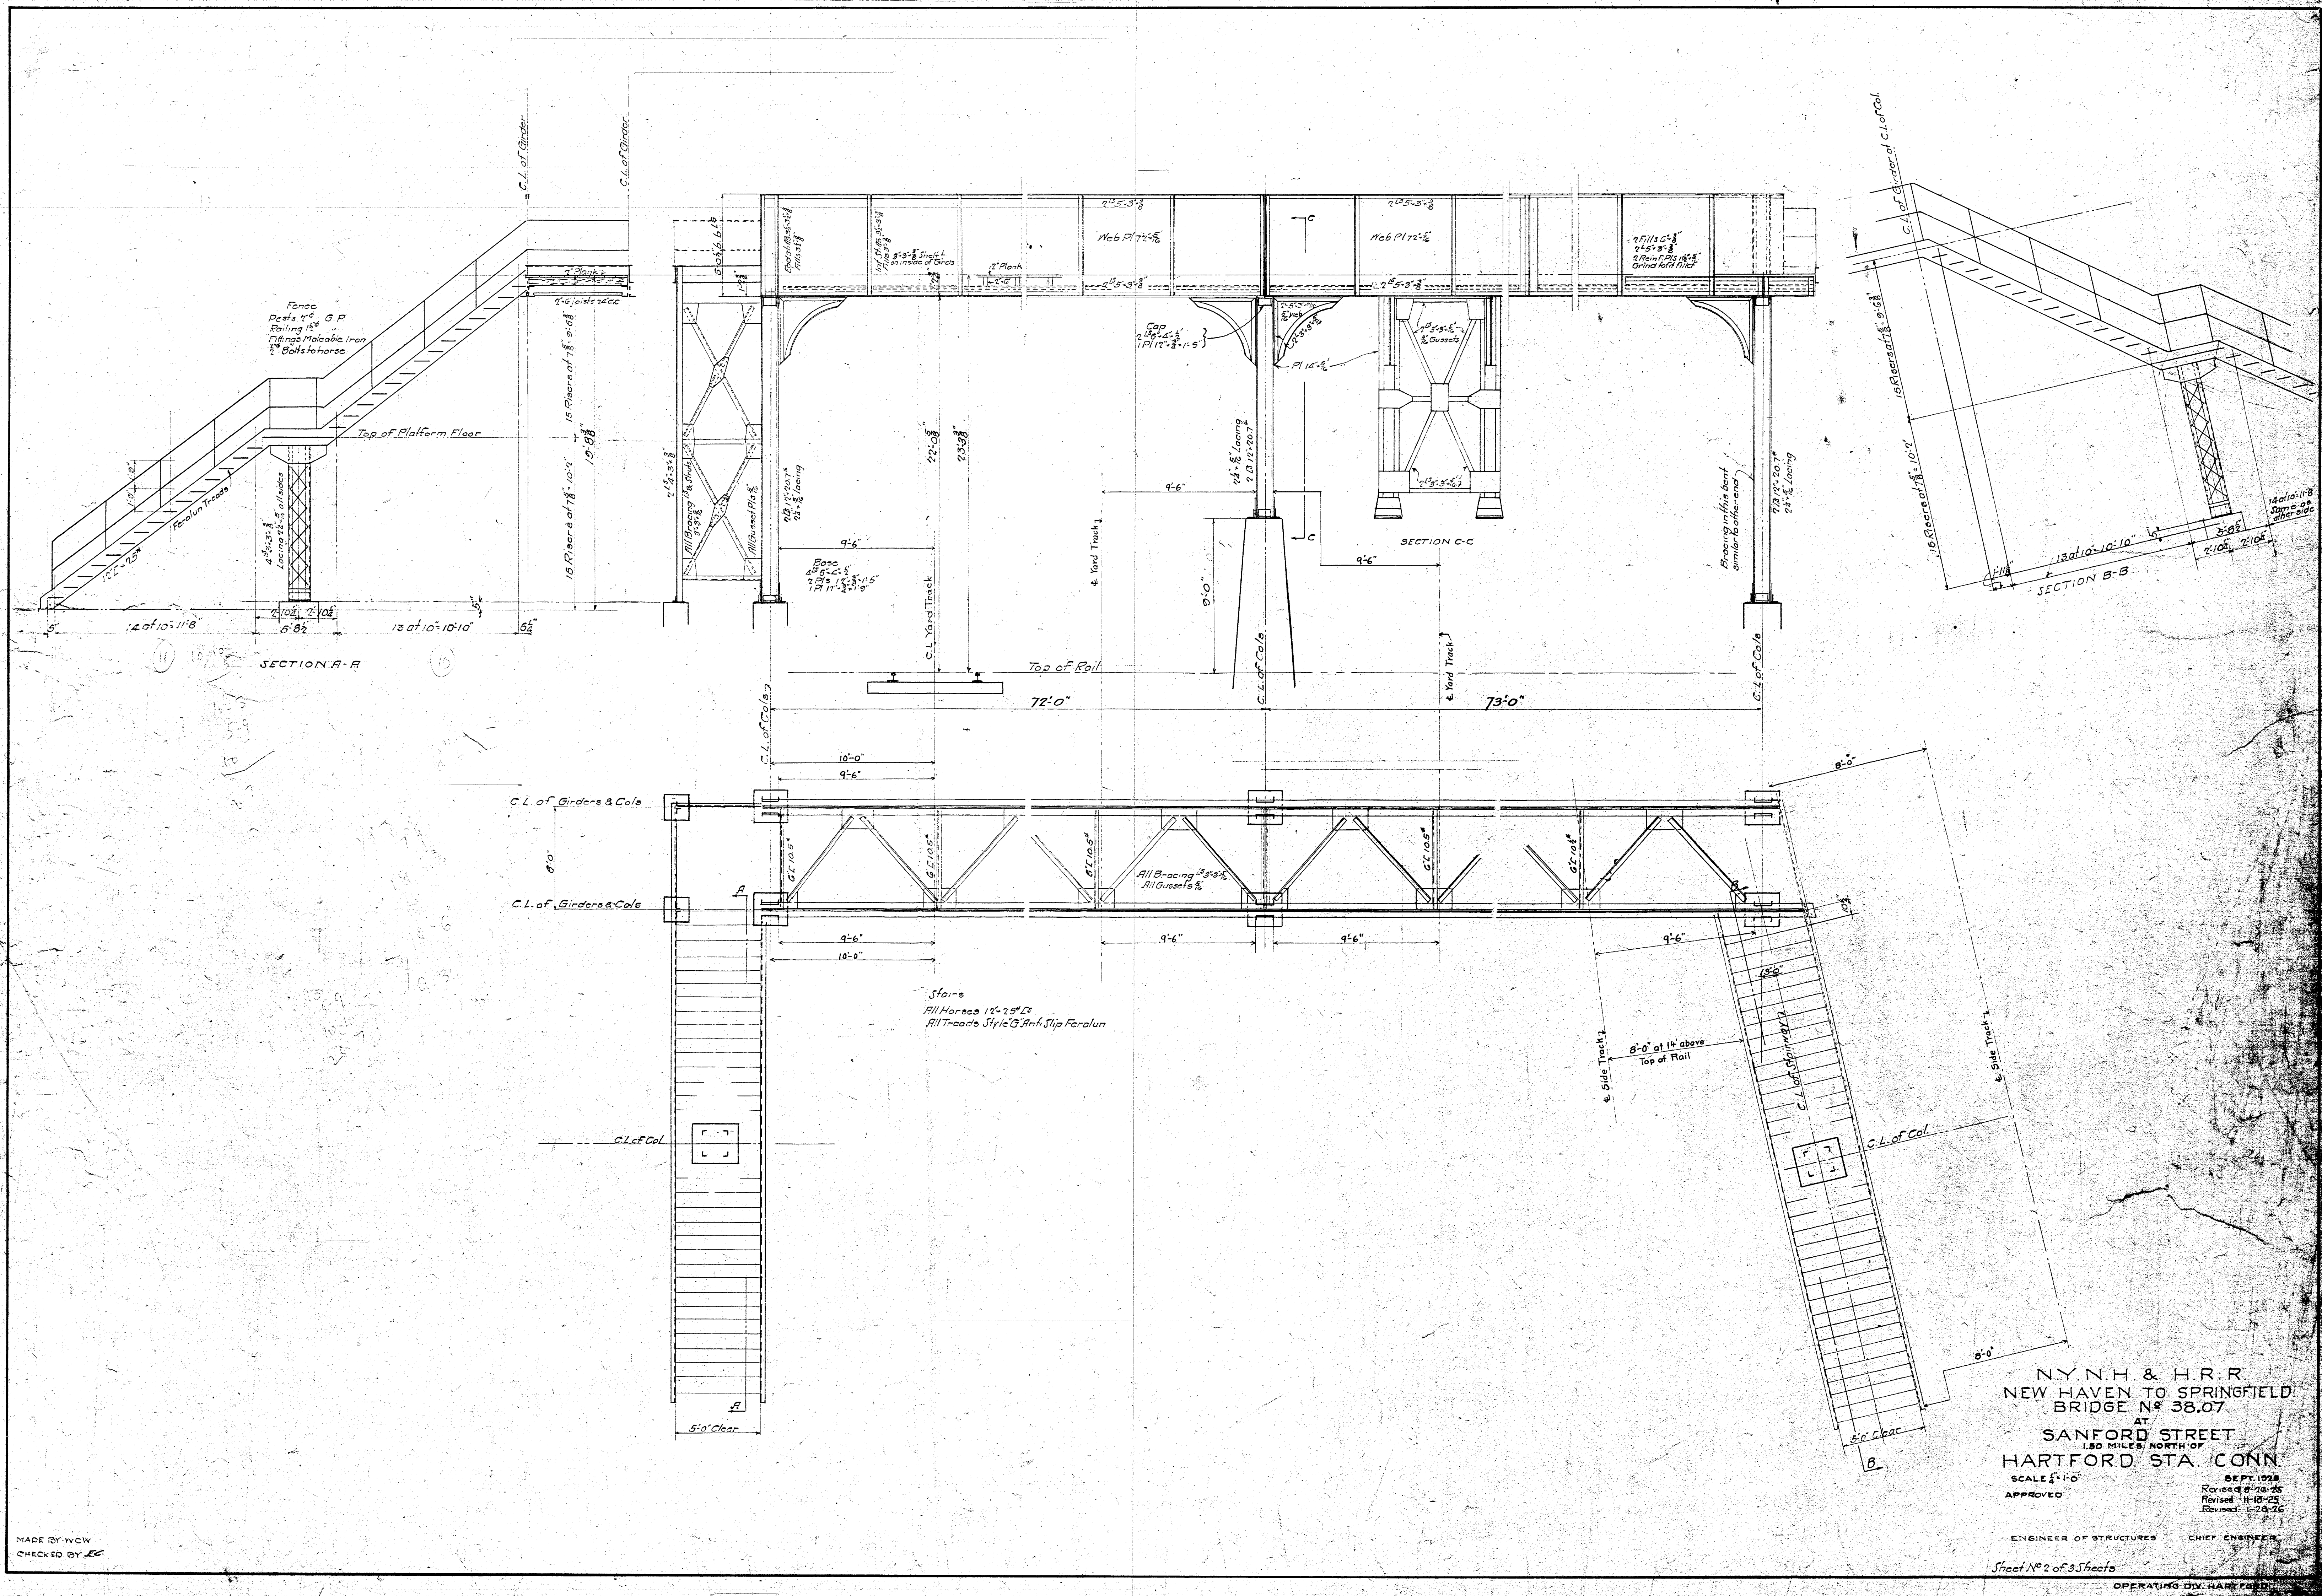

NY.N.H. & H.R.R.
NEW HAVEN TO SPRINGFIELD
BRIDGE No. 38.07
AT
SANFORD STREET
1.50 MILES NORTH OF
HARTFORD, STA. CONN.
SCALE 1/4" = 1'-0"
APPROVED
ENGINEER OF STRUCTURES
CHIEF ENGINEER
SEPT. 1925
Revised 6-26-25
Revised 11-10-25
Revised 1-28-26
Sheet No. 2 of 3 Sheets
OPERATING DIV. HARTFORD

MADE BY WCM
CHECKED BY JEC