


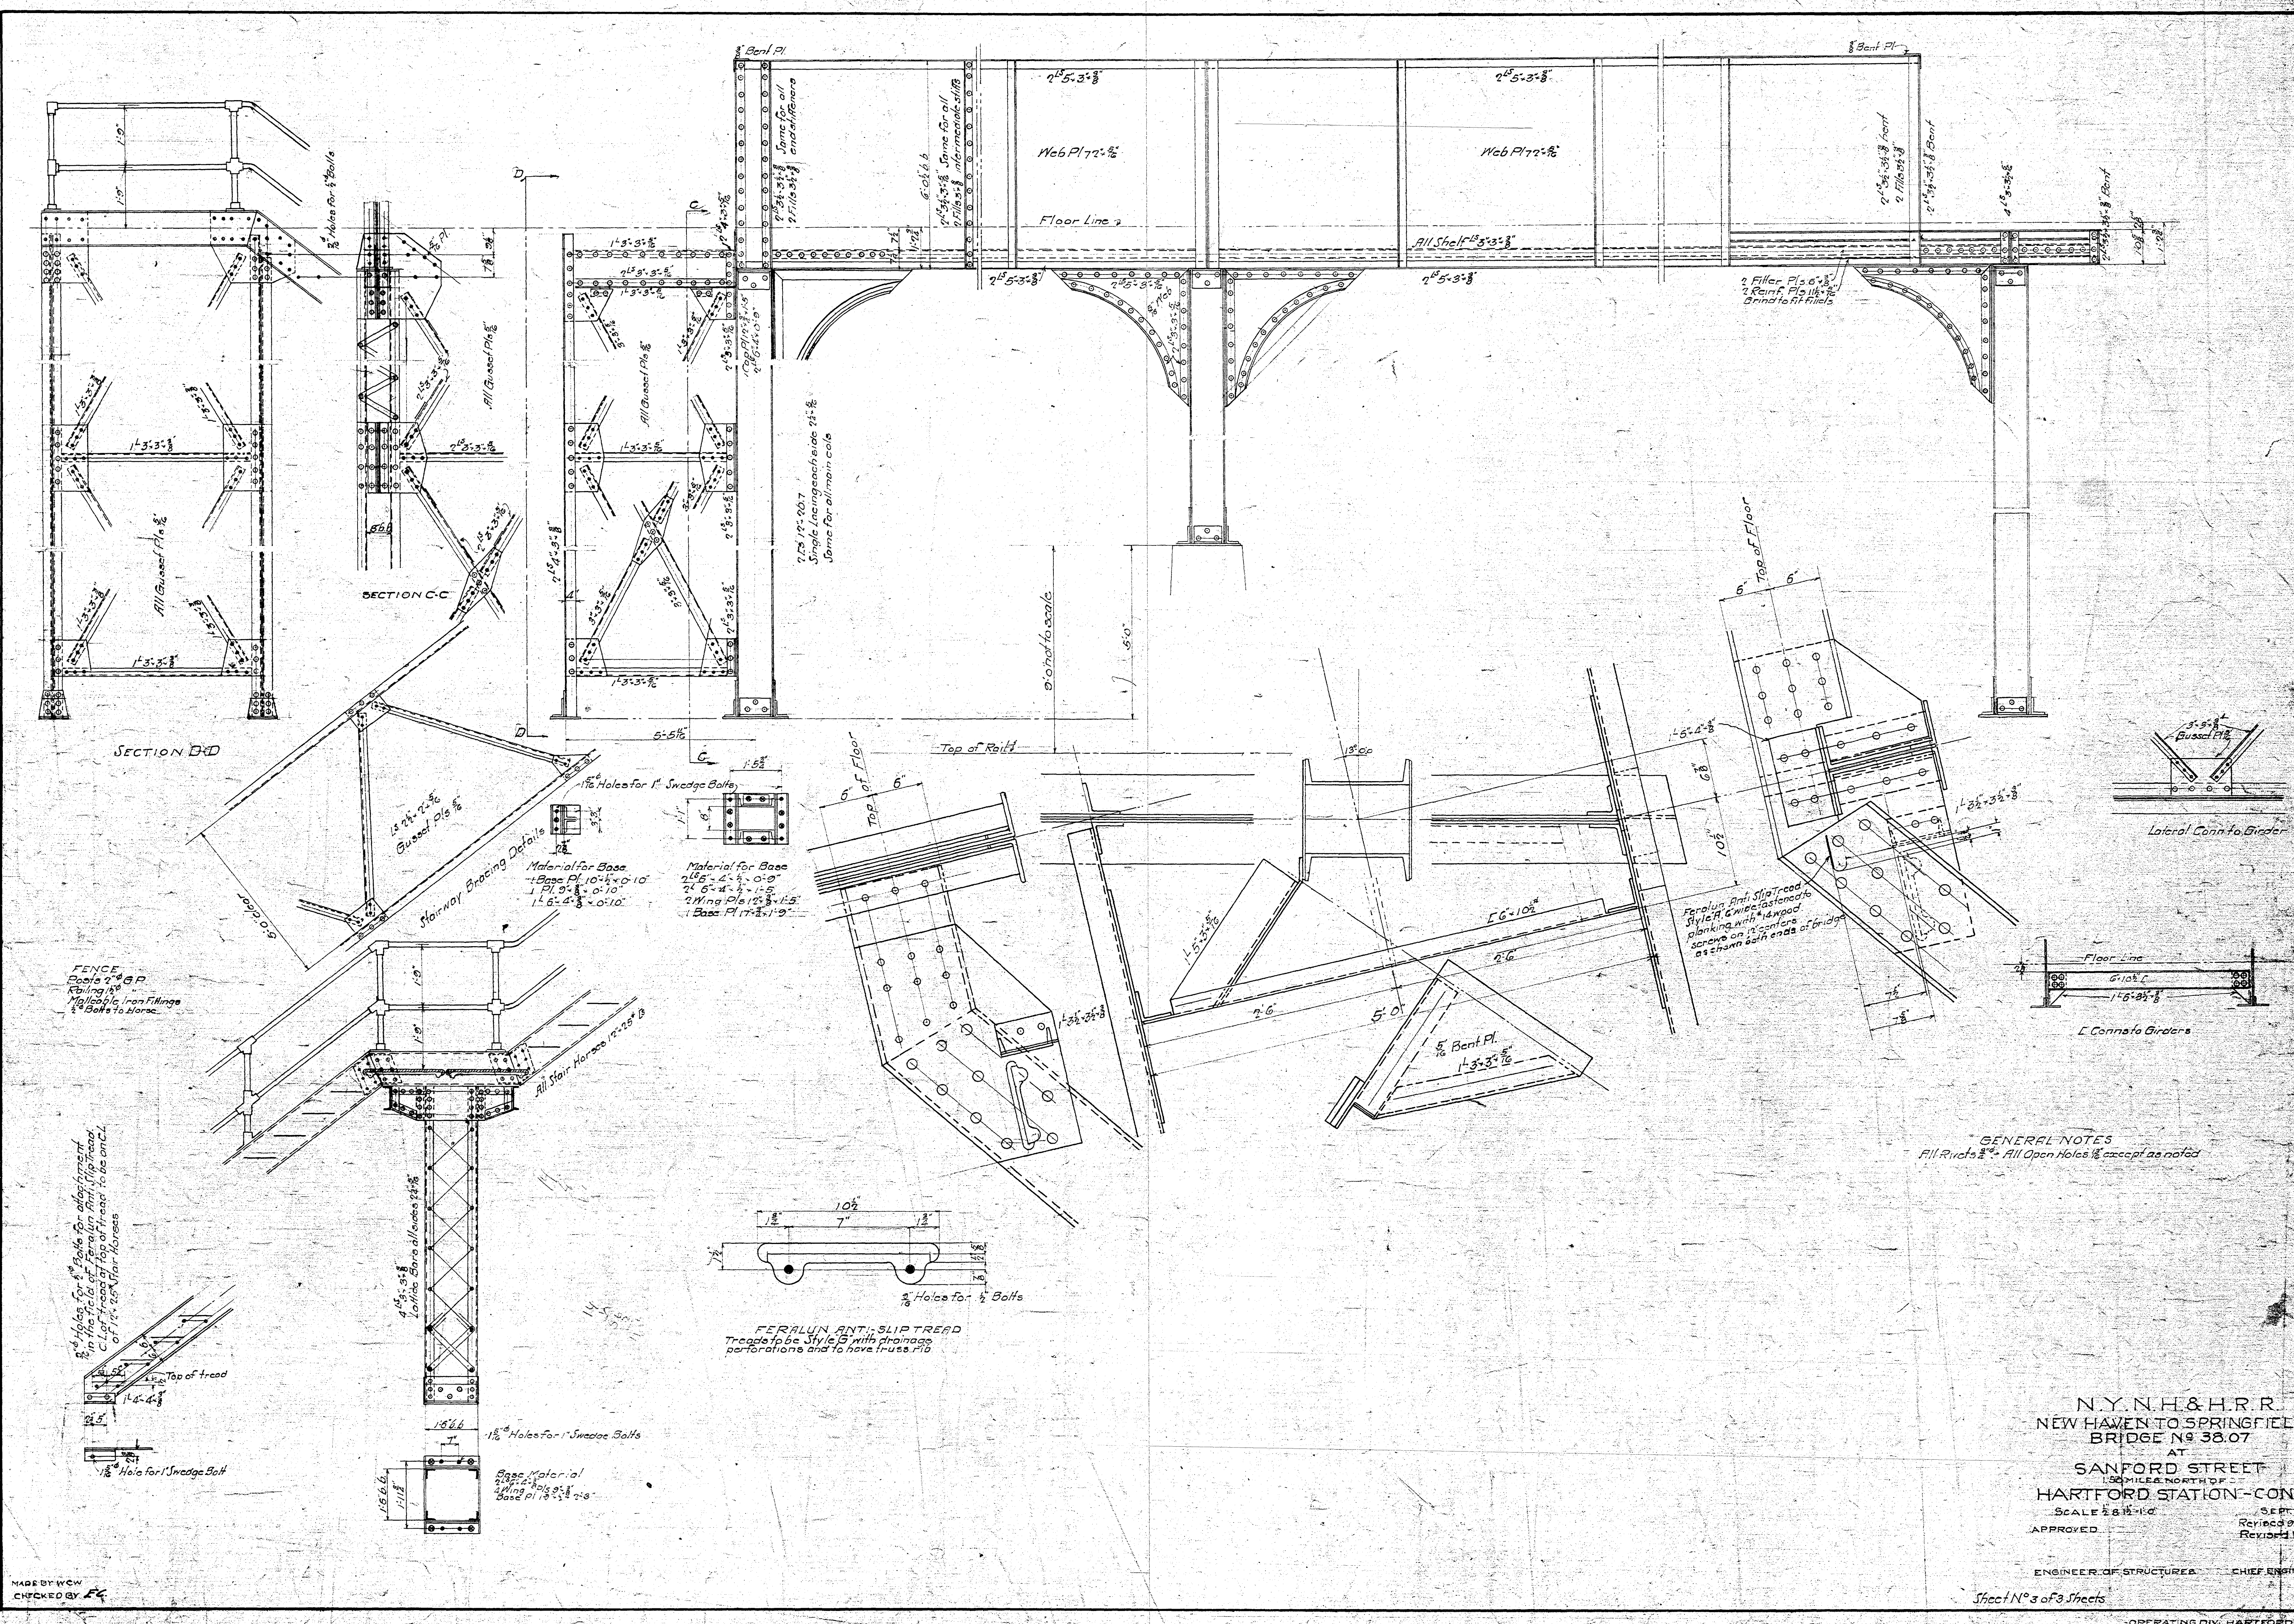

GENERAL NOTES
All Rivets 3/4" - All Open Holes 1/2" except as noted

N.Y.N.H.&H.R.R.
NEW HAVEN TO SPRINGFIELD
BRIDGE NO. 38.07
AT
SANFORD STREET
1.50 MILES NORTH OF
HARTFORD STATION - CONN.
SCALE 1/2" = 1'-0"
APPROVED
ENGINEER OF STRUCTURES
CHIEF ENGINEER

Sheet No. 3 of 3 Sheets
OPERATING DIV. HARTFORD

MADE BY WCV
CHECKED BY FV