


ANN STREET

HICKS

STREET

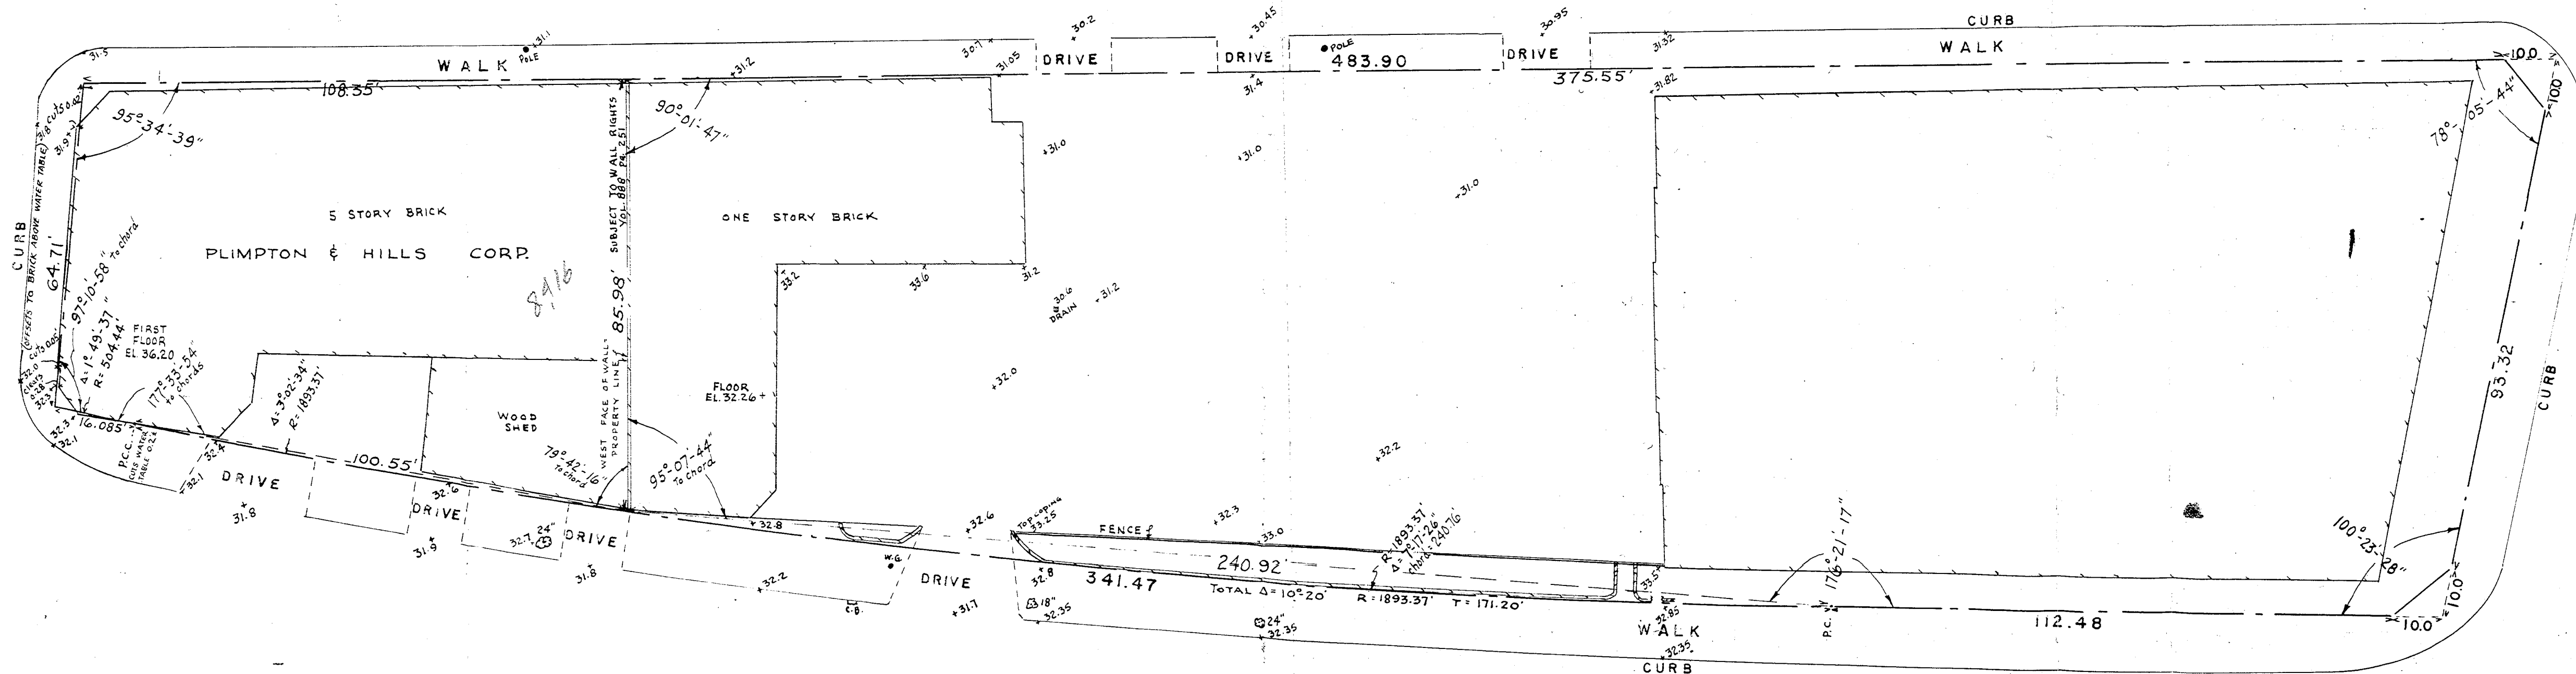

TRUMBULL STREET

JEWELL

STREET

MAP OF PROPERTY
BELONGING TO
THE SOUTHERN NEW ENGLAND TELEPHONE CO.
HARTFORD, CONN
MARCH 1953
CHARLES A. CAHN
CIVIL ENGINEER & SURVEYOR
NEW HAVEN, CONN.

I HEREBY CERTIFY THAT THIS MAP
IS SUBSTANTIALLY CORRECT
Charles A. Cahn
CIVIL ENGINEER

NOTE
ELEVATIONS REFER TO CITY DATUM
STATE CLASSIFICATION A-2

SK.1485

SK.1485