


Hartford Depot. Plan of Foundation and Drainage.

Probably City Datum

Scale 1 inch = 20 feet.

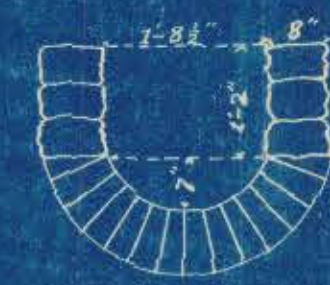

Indicates 15 inch pipe.

" 12 " "

" 10 " "

" 6 " "

Figures in Red are the height of the flow line of Drain Pipe or bottom of Well Holes.

Section of Old Sewer running from bent 19 North into Gully Brook Sewer.

Scale 1 inch = 2 feet.

