


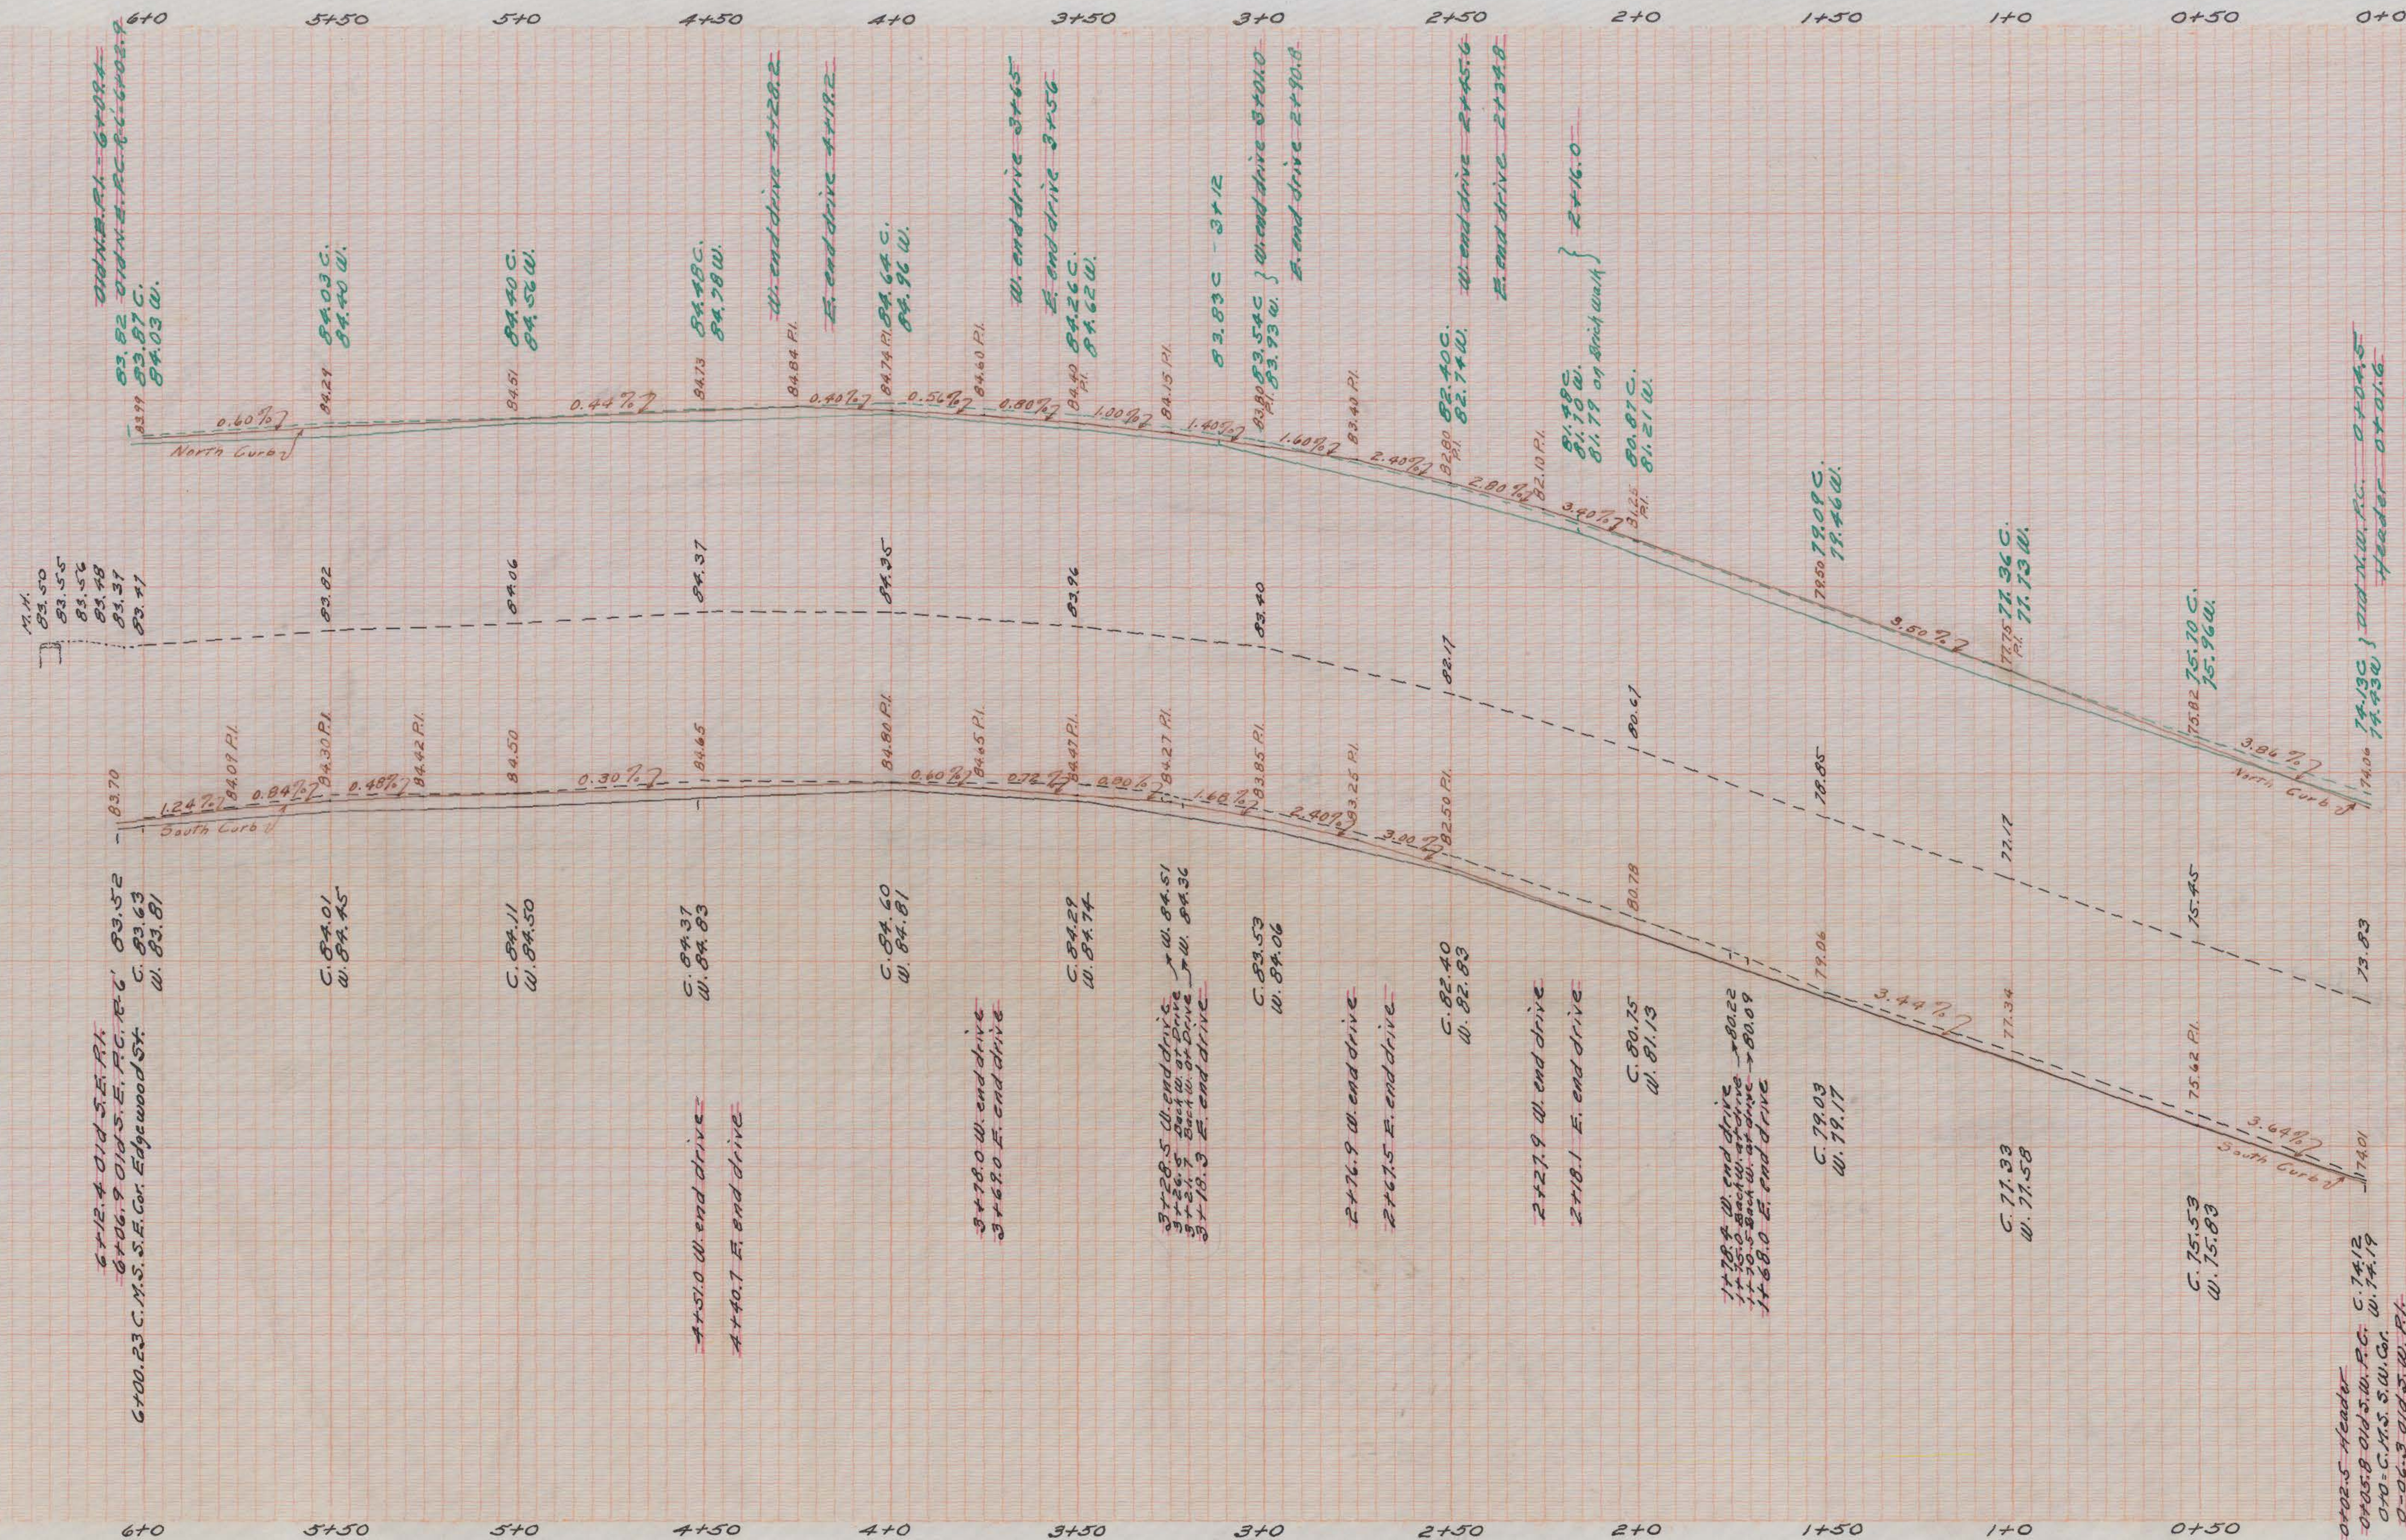

KENEY TERRACE
CURB PROFILE
HOR. SCALE 1"=20'
VER. SCALE 1"=2'
Stations measured on curb lines & on slope
Day Book No. 07695 Note Book 669

North side shown in Green
South side shown in Black

CITY OF HARTFORD
Department of Engineering
March-1938

March-1938