

TALCOTT STREET MAIN STREET TO MARKET STREET CURB PROFILE HOR. SCALE 1"=20' VER. SCALE 1"=2'


Stations measured on north curb line and on slope

Daybook No 07844

Note Book 696

CITY OF HARTFORD
Department of Engineering
Sept. 1938

Drawn by MJS

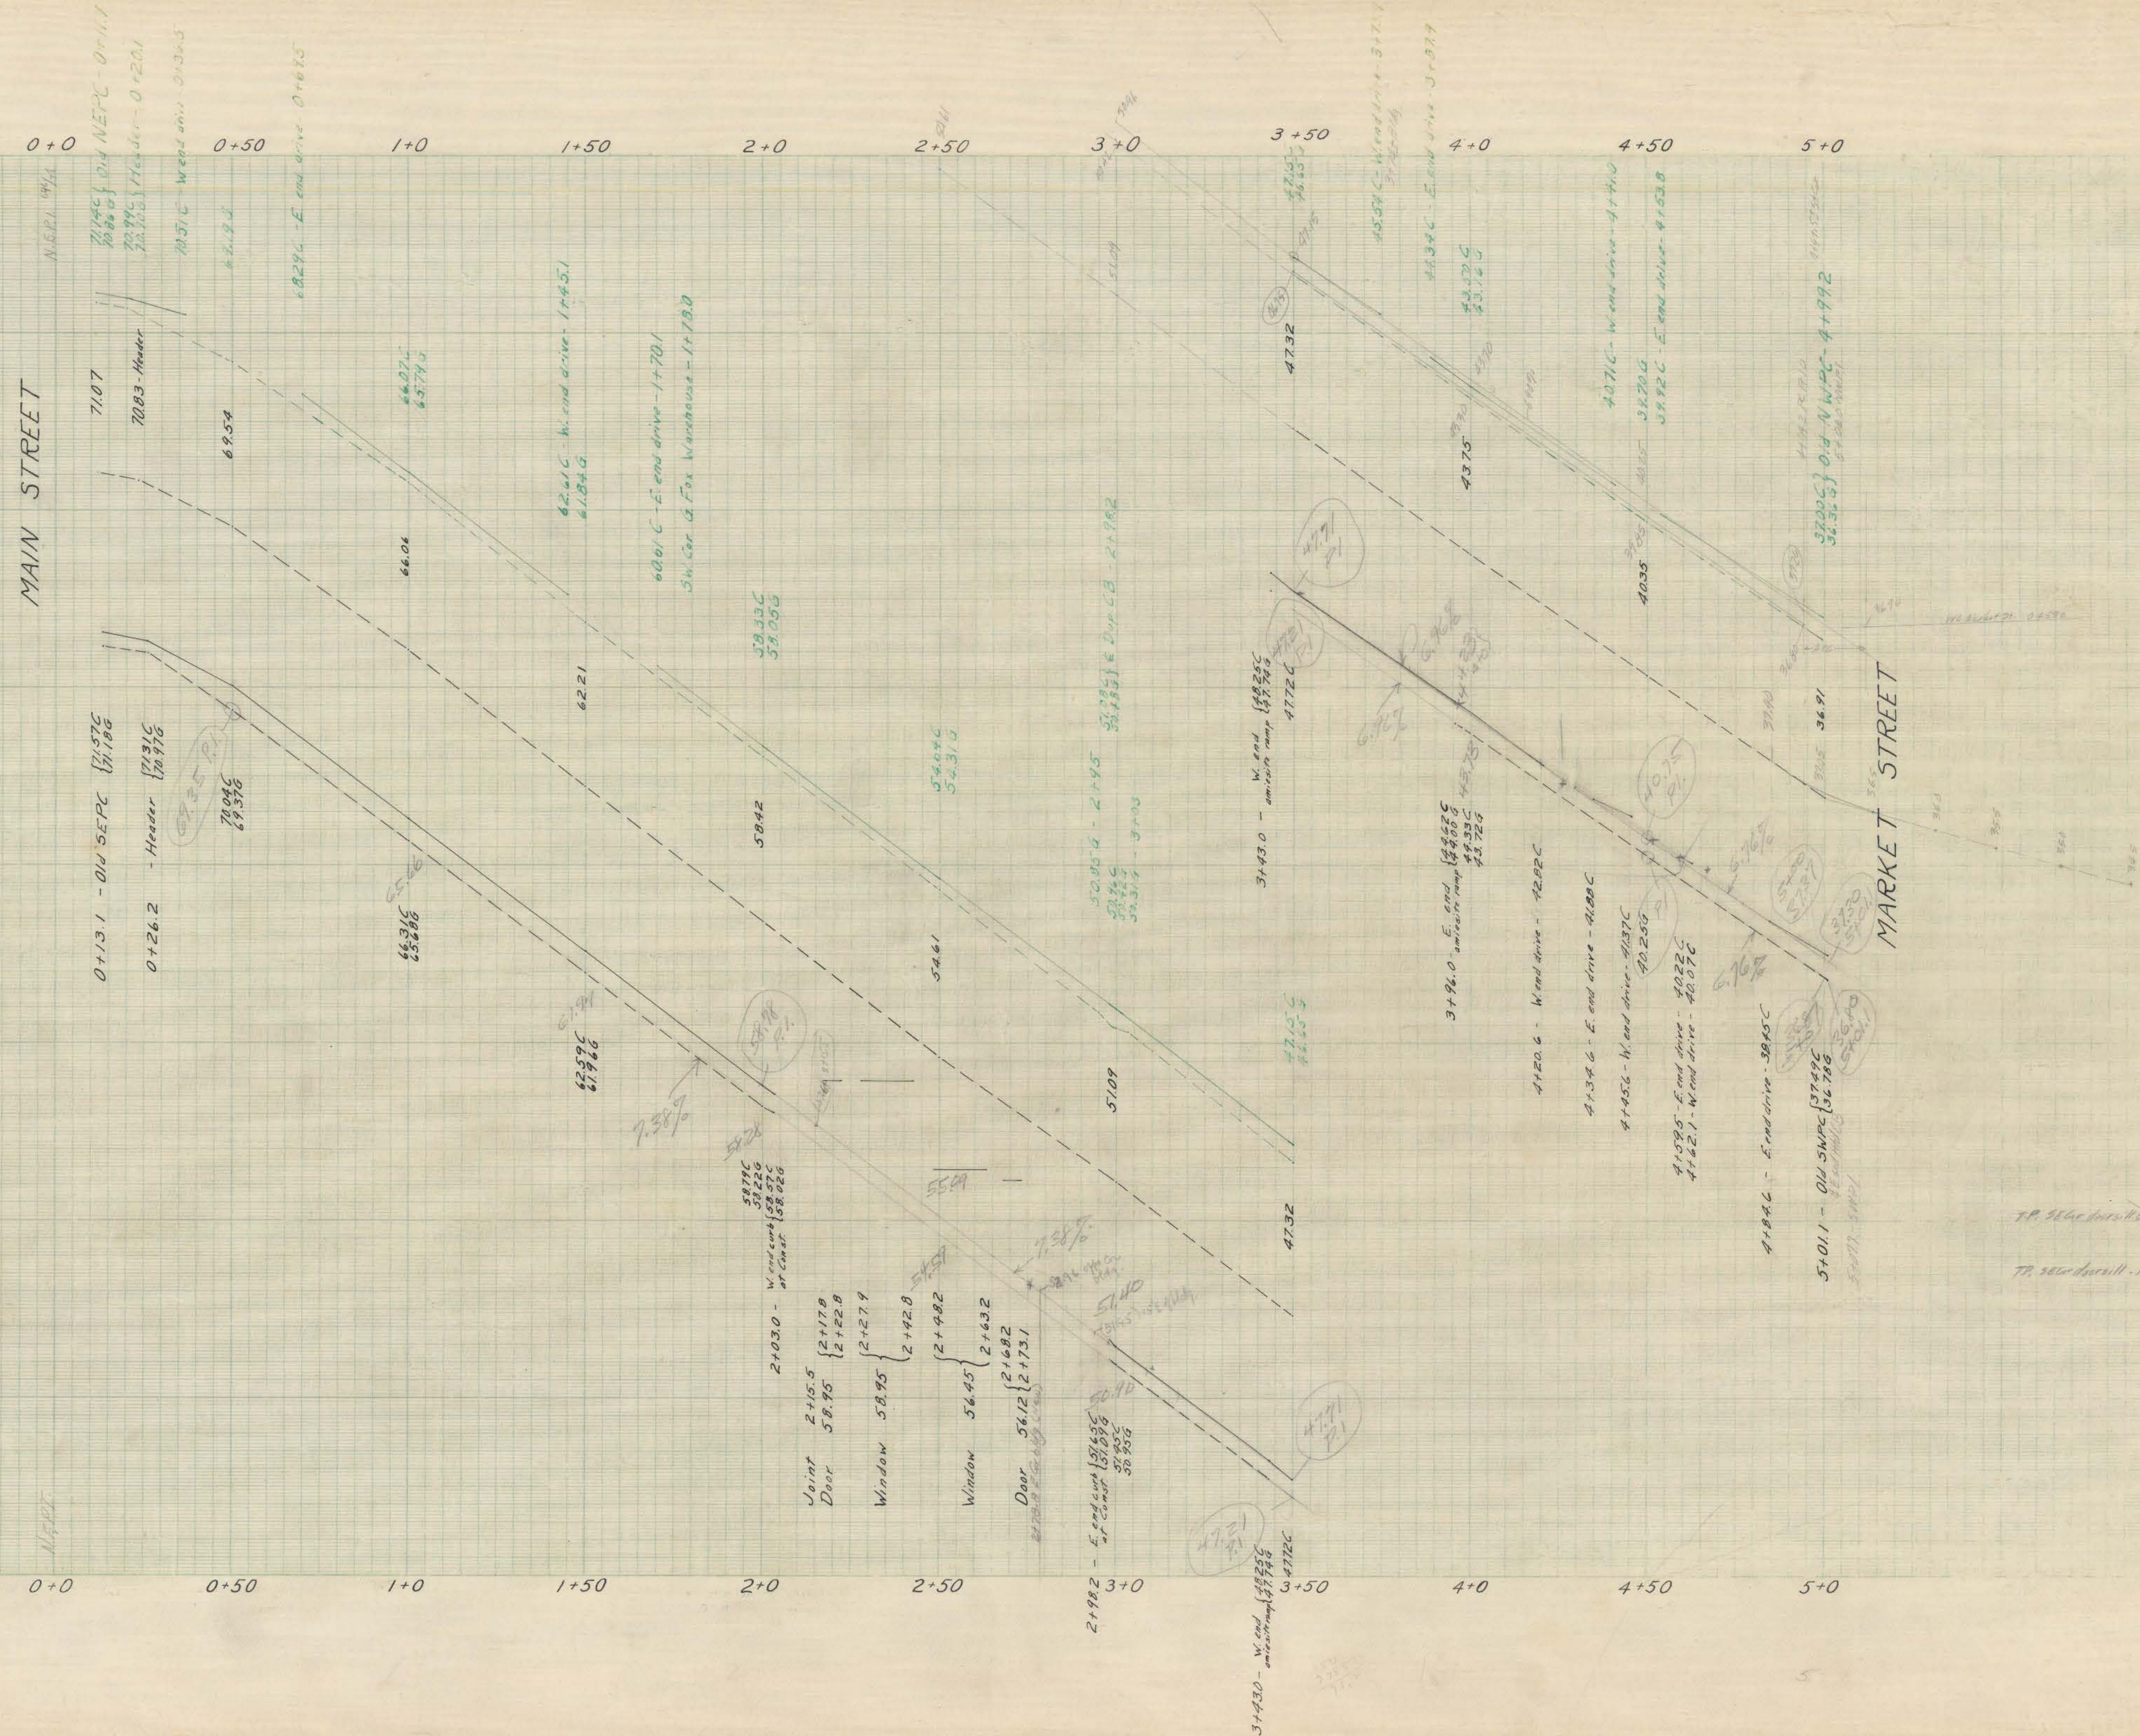

TP. 3640 - Wood lot, 11.40. E. end Fox warehouse (1937)
El. 46.539