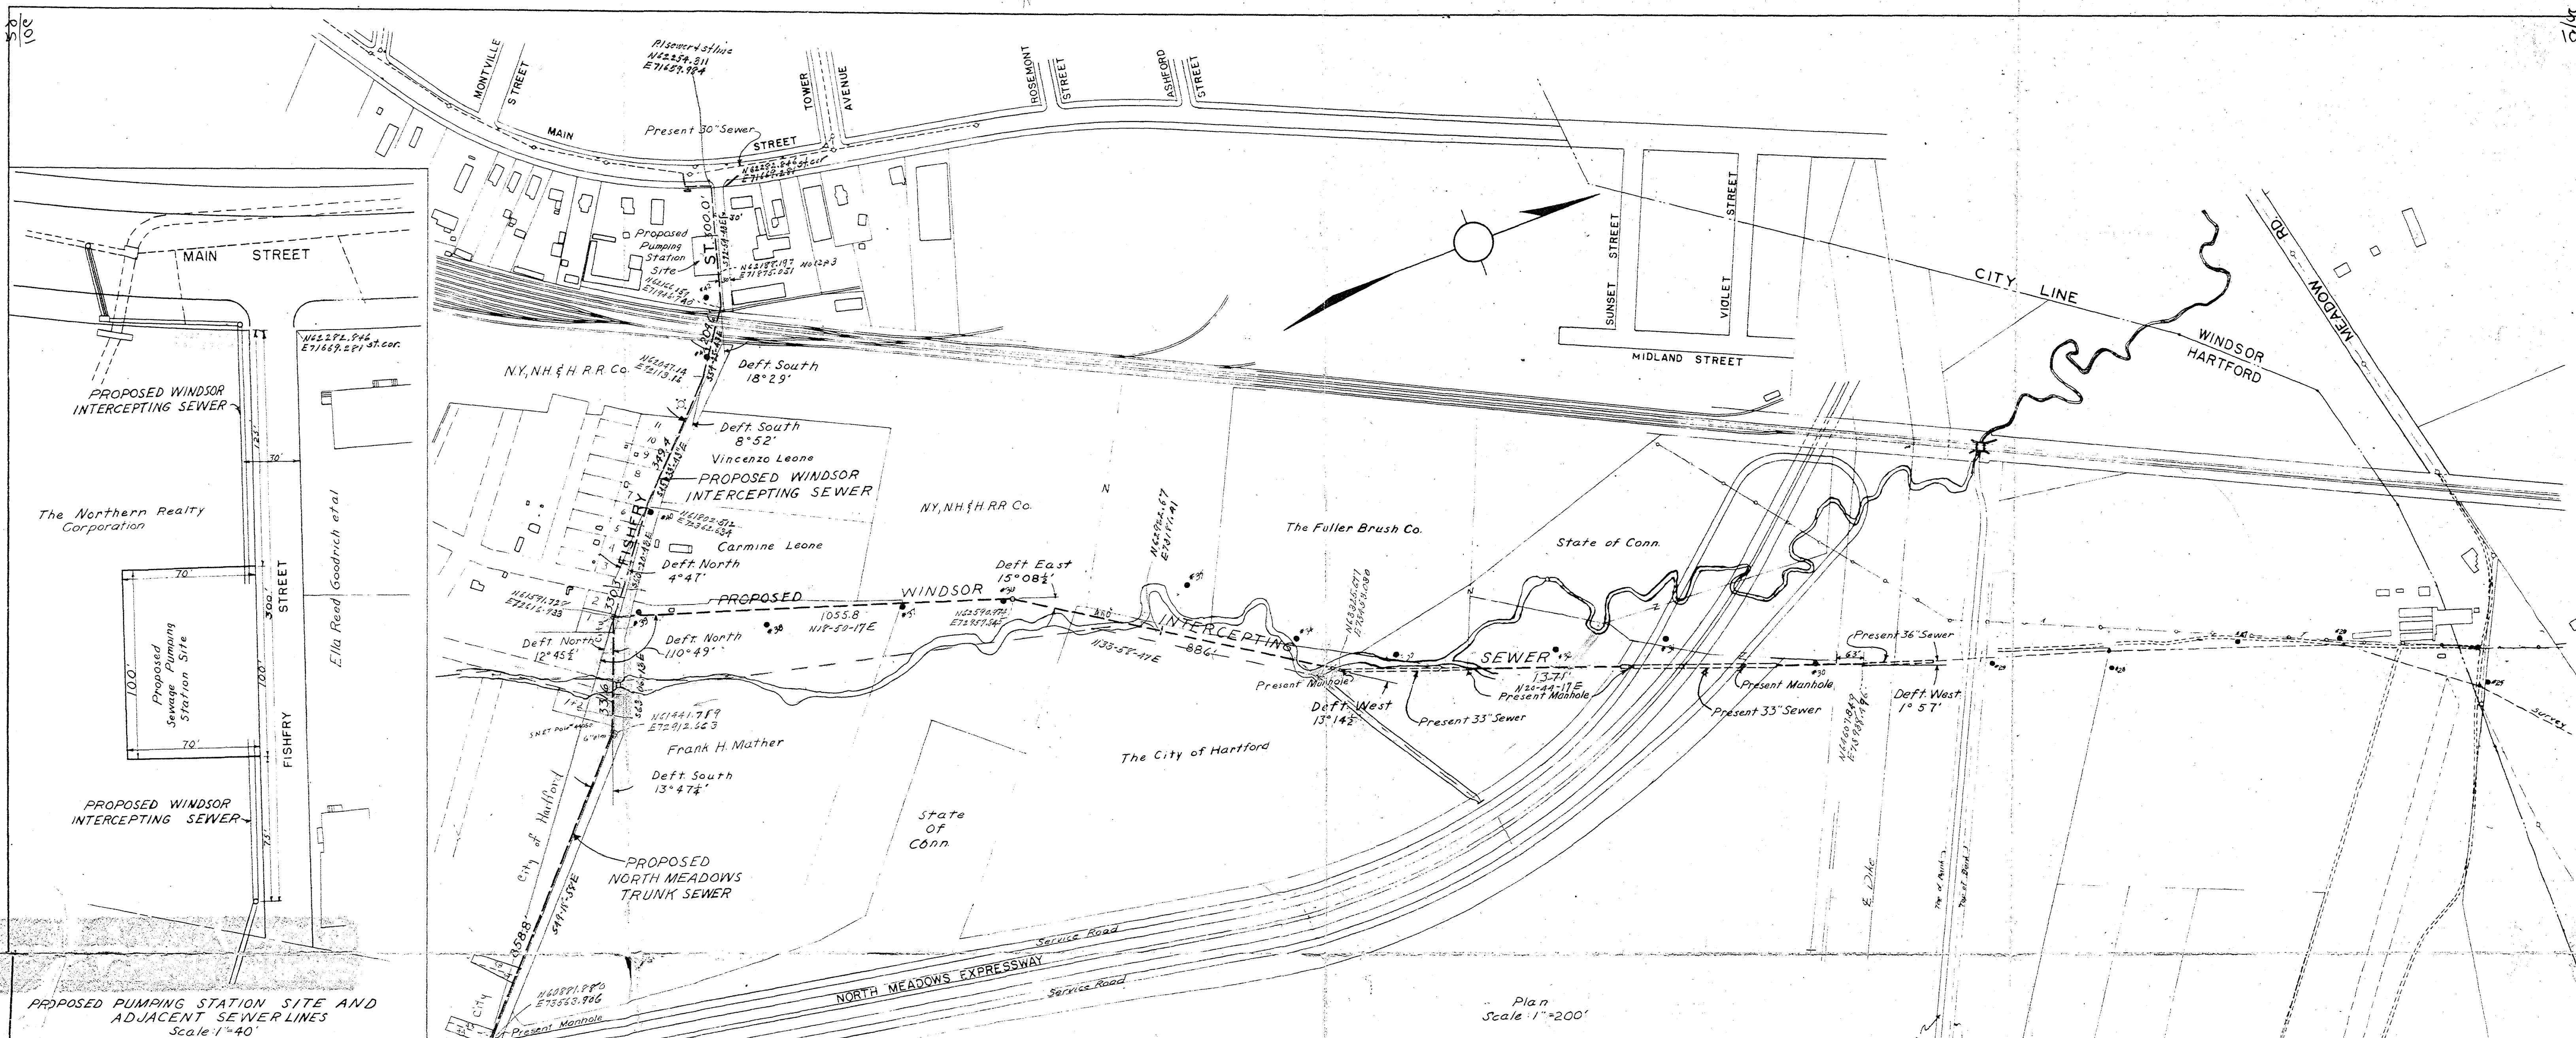


- PROPERTY OWNERS
FISHERY STREET-SOUTH SIDE**
- | Lot No. | Owner |
|---------|---------------------------|
| 11+10 | The Northern Realty Corp. |
| 9 | The N.Y.N.H.R.R. Co. |
| 8+7 | Salvatore Fradani |
| 6 | Angela Milite |
| 5 | Guiseppe Catania |
| 4+3 | Carmine Leone |
| 2 | City of Hartford |
| 1+2 | Carmine Leone |
| 38+39 | Harry Graicerstein |
| 43+44 | City of Hartford |
| | Pauline Hultgren |
| | City of Hartford |
| | Charles T. Garmen |
| | City of Hartford |
| | Martin J. Scavajian |

THE METROPOLITAN DISTRICT
HARTFORD, CONNECTICUT
BUREAU OF PUBLIC WORKS

LAYOUT PLAN FOR PROPOSED
**WINDSOR INTERCEPTING SEWER &
NORTH MEADOWS TRUNK SEWER**
IN FISHERY STREET AND NORTH MEADOWS
HARTFORD, CONNECTICUT

SERIAL NO. 10368
MARCH 1950