
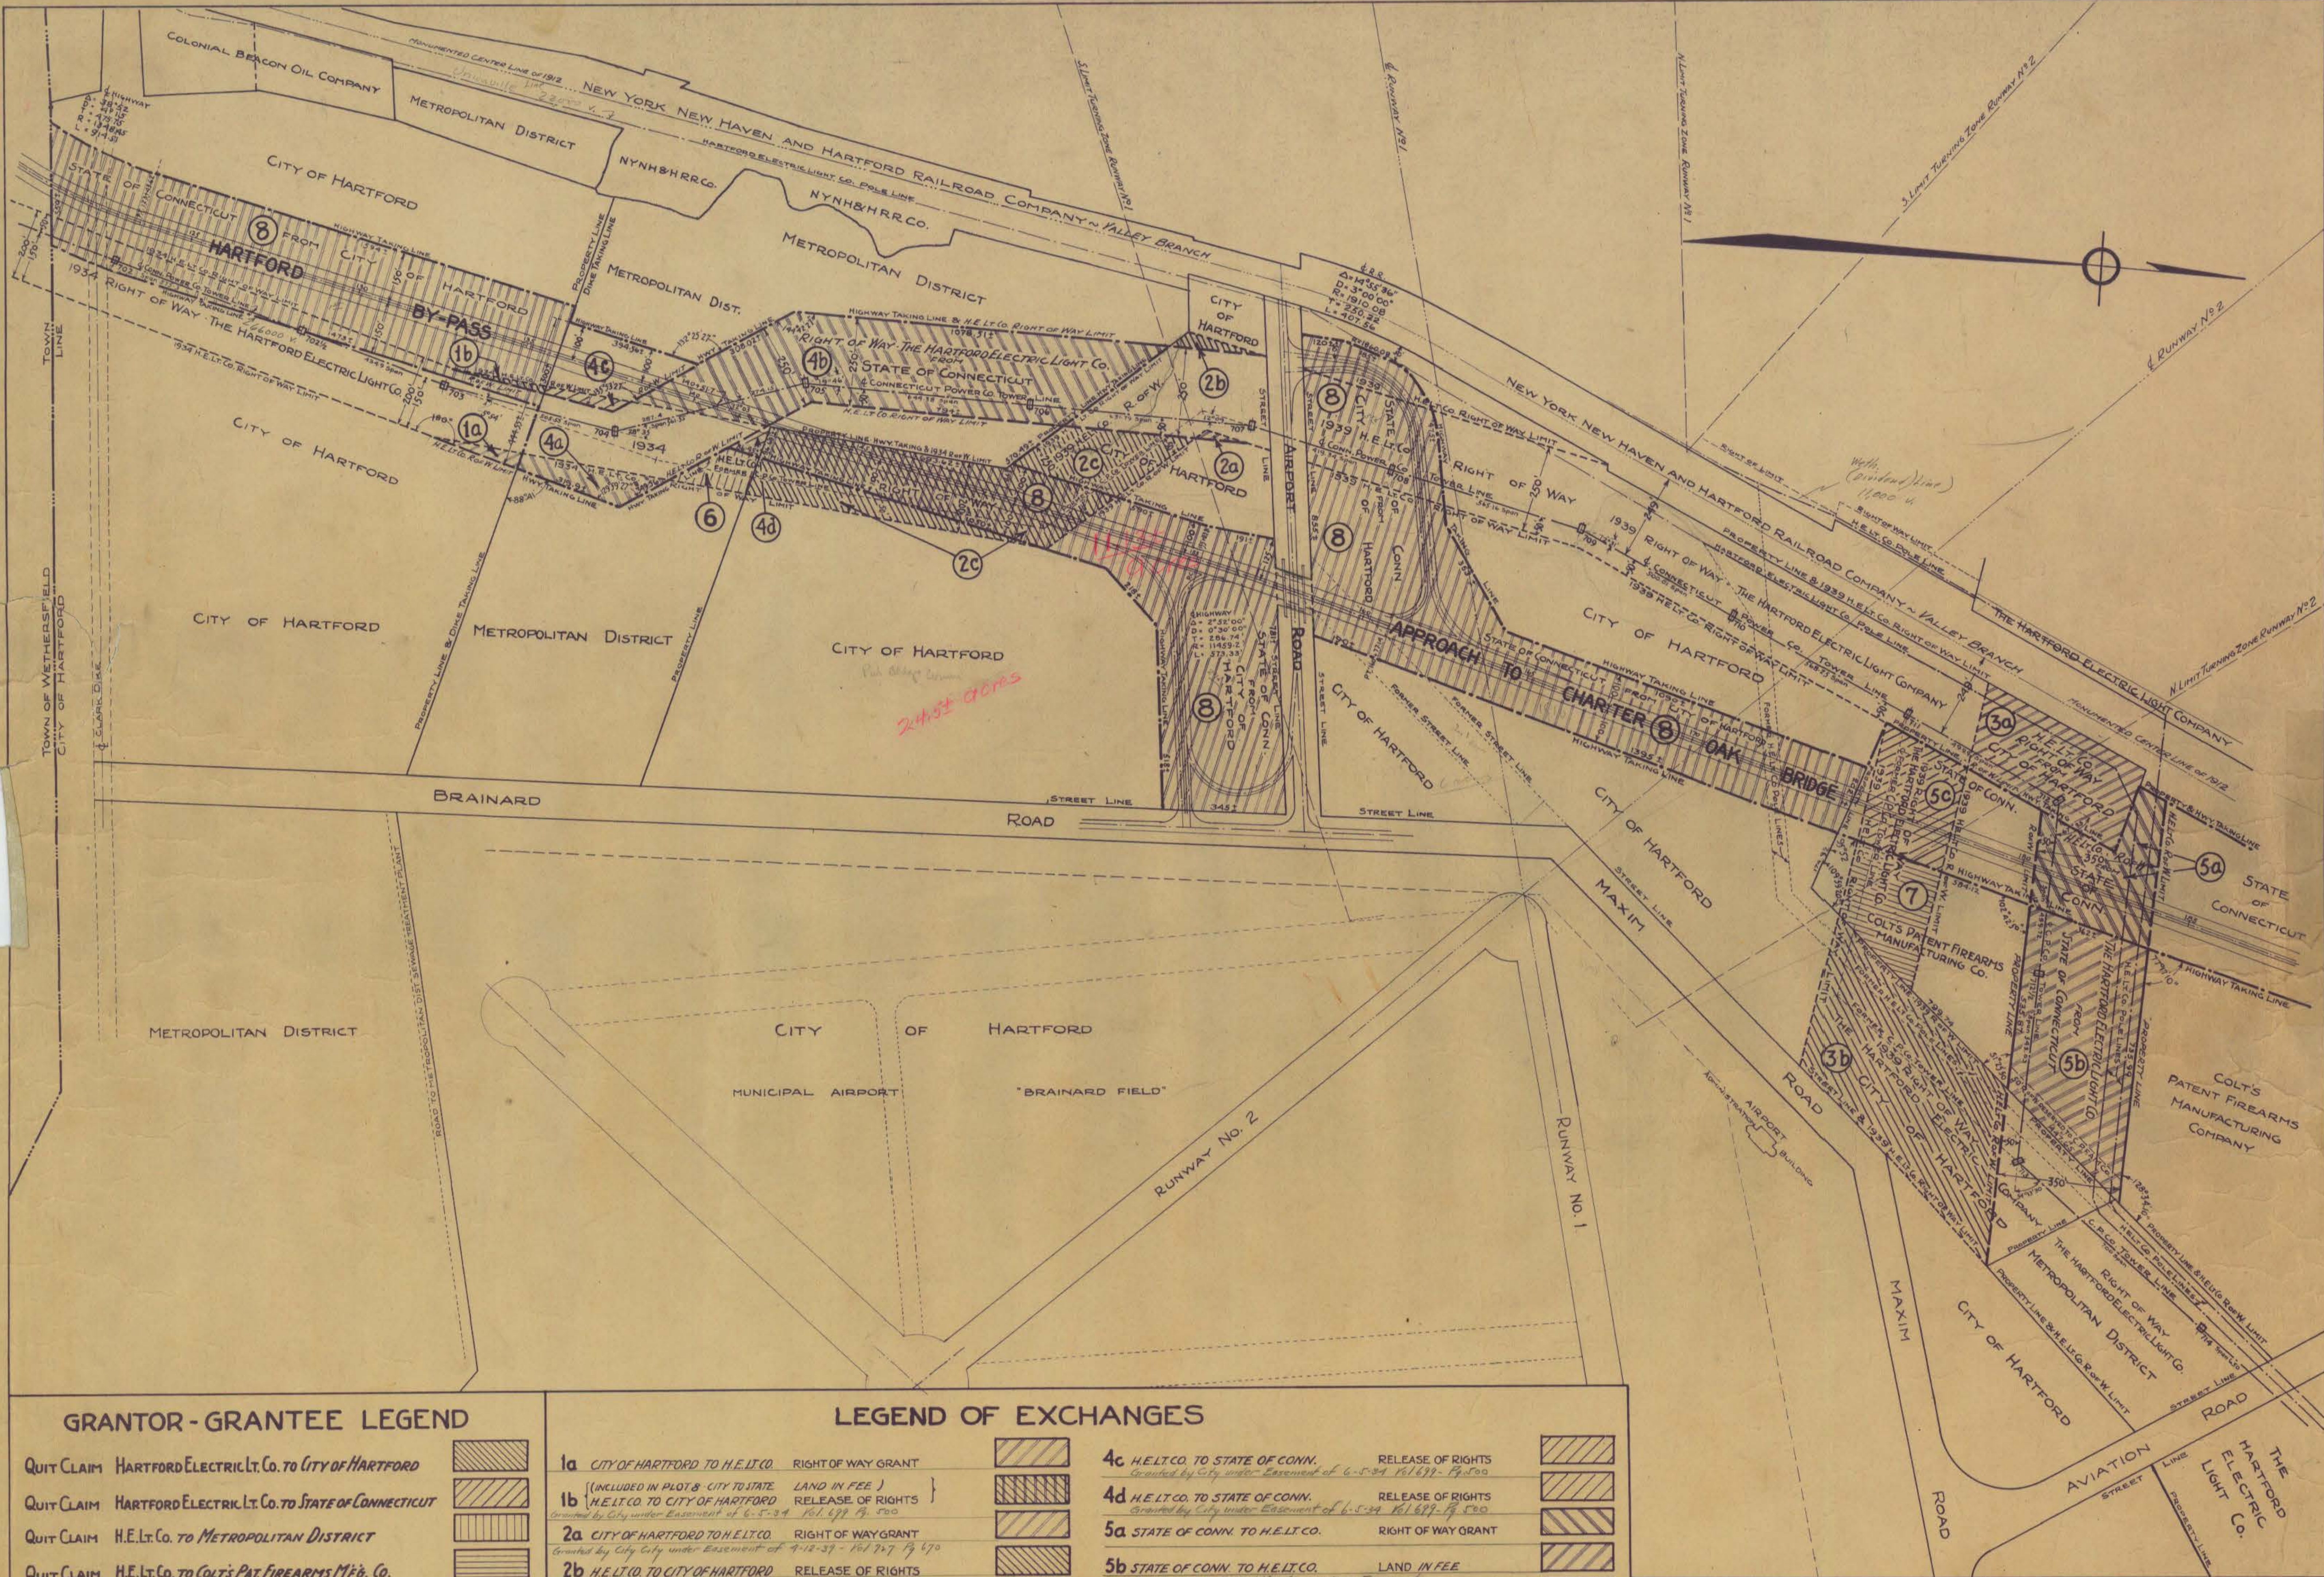
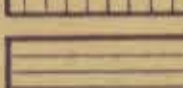


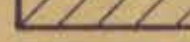

GRANTOR - GRANTEE LEGEND

QUIT CLAIM	HARTFORD ELECTRIC LT. CO. TO CITY OF HARTFORD	
QUIT CLAIM	HARTFORD ELECTRIC LT. CO. TO STATE OF CONNECTICUT	
QUIT CLAIM	H.E.LT.CO. TO METROPOLITAN DISTRICT	
QUIT CLAIM	H.E.LT.CO. TO COLT'S PAT. FIREARMS MFG. CO.	
Q.C.-DEED	H.E.LT.CO. TO CITY OF HFD.-CITY TO STATE OF CONN.	
GRANT	CITY OF HARTFORD TO HFD. ELECT. LT. CO.	
DEED	CITY OF HARTFORD TO STATE OF CONNECTICUT	
GRANT	STATE OF CONNECTICUT TO HFD. ELECT. LT. CO.	
DEED	STATE OF CONNECTICUT TO HFD. ELECT. LT. CO.	

LEGEND OF EXCHANGES

1a	CITY OF HARTFORD TO H.E.L.T.CO.	RIGHT OF WAY GRANT		4c	H.E.L.T.CO. TO STATE OF CONN.	RELEASE OF RIGHTS <i>Granted by City under Easement of 6-5-34 161,699 - Pg. 500</i>	
1b	{ H.E.L.T.CO. TO CITY OF HARTFORD <i>Included in Plot 8 - City to State</i> RELEASE OF RIGHTS <i>Granted by City under Easement of 6-5-34 161,699 - Pg. 500</i>	LAND IN FEE RELEASE OF RIGHTS		4d	H.E.L.T.CO. TO STATE OF CONN.	RELEASE OF RIGHTS <i>Granted by City under Easement of 6-5-34 161,699 - Pg. 500</i>	
2a	CITY OF HARTFORD TO H.E.L.T.CO.	RIGHT OF WAY GRANT <i>Granted by City City under Easement of 4-12-37 - 161,717 - Pg. 670</i>		5a	STATE OF CONN. TO H.E.L.T.CO.	RIGHT OF WAY GRANT	
2b	H.E.L.T.CO. TO CITY OF HARTFORD	RELEASE OF RIGHTS		5b	STATE OF CONN. TO H.E.L.T.CO.	LAND IN FEE <i>Granted by C.P.R.A. Mfg. Co. under Easement of 4-1-37 161,717 - Pg. 673</i>	
2c	{ H.E.L.T.CO. TO CITY OF HARTFORD INCLUDES PLOT 8 (CITY TO STATE), SHOWN AS UPPER HALF OF SYMBOL <i>Granted by City under Easement of 6-5-34 161,699 - Pg. 500 & 4-12-37 161,717 - Pg. 670</i>	RELEASE OF RIGHTS RELEASE OF RIGHTS		5c	H.E.L.T.CO. TO STATE OF CONN.	RELEASE OF RIGHTS <i>Granted by City under Easement of 6-5-34 161,699 - Pg. 500</i>	
3a	CITY OF HARTFORD TO H.E.L.T.CO.	RIGHT OF WAY GRANT		6	H.E.L.T.CO. TO METROPOLITAN DIST.	RELEASE OF RIGHTS <i>Granted C.P.R.A. Mfg. Co. under Easement of 4-1-37 161,717 - Pg. 673</i>	
3b	H.E.L.T.CO. TO CITY OF HARTFORD	RELEASE OF RIGHTS <i>Granted by City under Easement of 4-12-37 161,717 - Pg. 670</i>		7	H.E.L.T.CO. TO COLT'S P.R.A. MFG. CO.	RELEASE OF RIGHTS	
4a	STATE OF CONN. TO H.E.L.T.CO.	RIGHT OF WAY GRANT		8	{ CITY OF HARTFORD TO STATE OF CONN. C.C. 724/50 CITY TO STATE (INCLUDES PLOTS 16 & 2c)	LAND IN FEE LAND IN FEE	
4b	STATE OF CONN. TO H.E.L.T.CO.	RIGHT OF WAY GRANT					

MAP SHOWING
EXCHANGES OF LAND
AND RIGHTS OF WAY
IN CONNECTION WITH
APPROACH TO
CHARTER OAK BRIDGE
SOUTH MEADOWS-HARTFORD-CONNECTICUT

WE HEREBY CERTIFY THAT THIS MAP IS SUBSTANTIALLY CORRECT.
THE HARTFORD ELECTRIC LIGHT COMPANY
PER Edward L. Gaulton, J.G.E., P.E.L.S., Conn. Reg. No. 892
SCALE 1 INCH = 200 FEET DATE JANUARY 1944
DRAWN BY E. P. LANTON, JR. TRACED FM
TRACED BY E. P. L. JR. NUMBER
CHECKED BY P. J. CARTER
APPROVED BY L. J. DORRIS ORDER NO.
THE HARTFORD ELECTRIC LIGHT CO.
ENGINEERING DEPT DWG. NO. 050122-A