


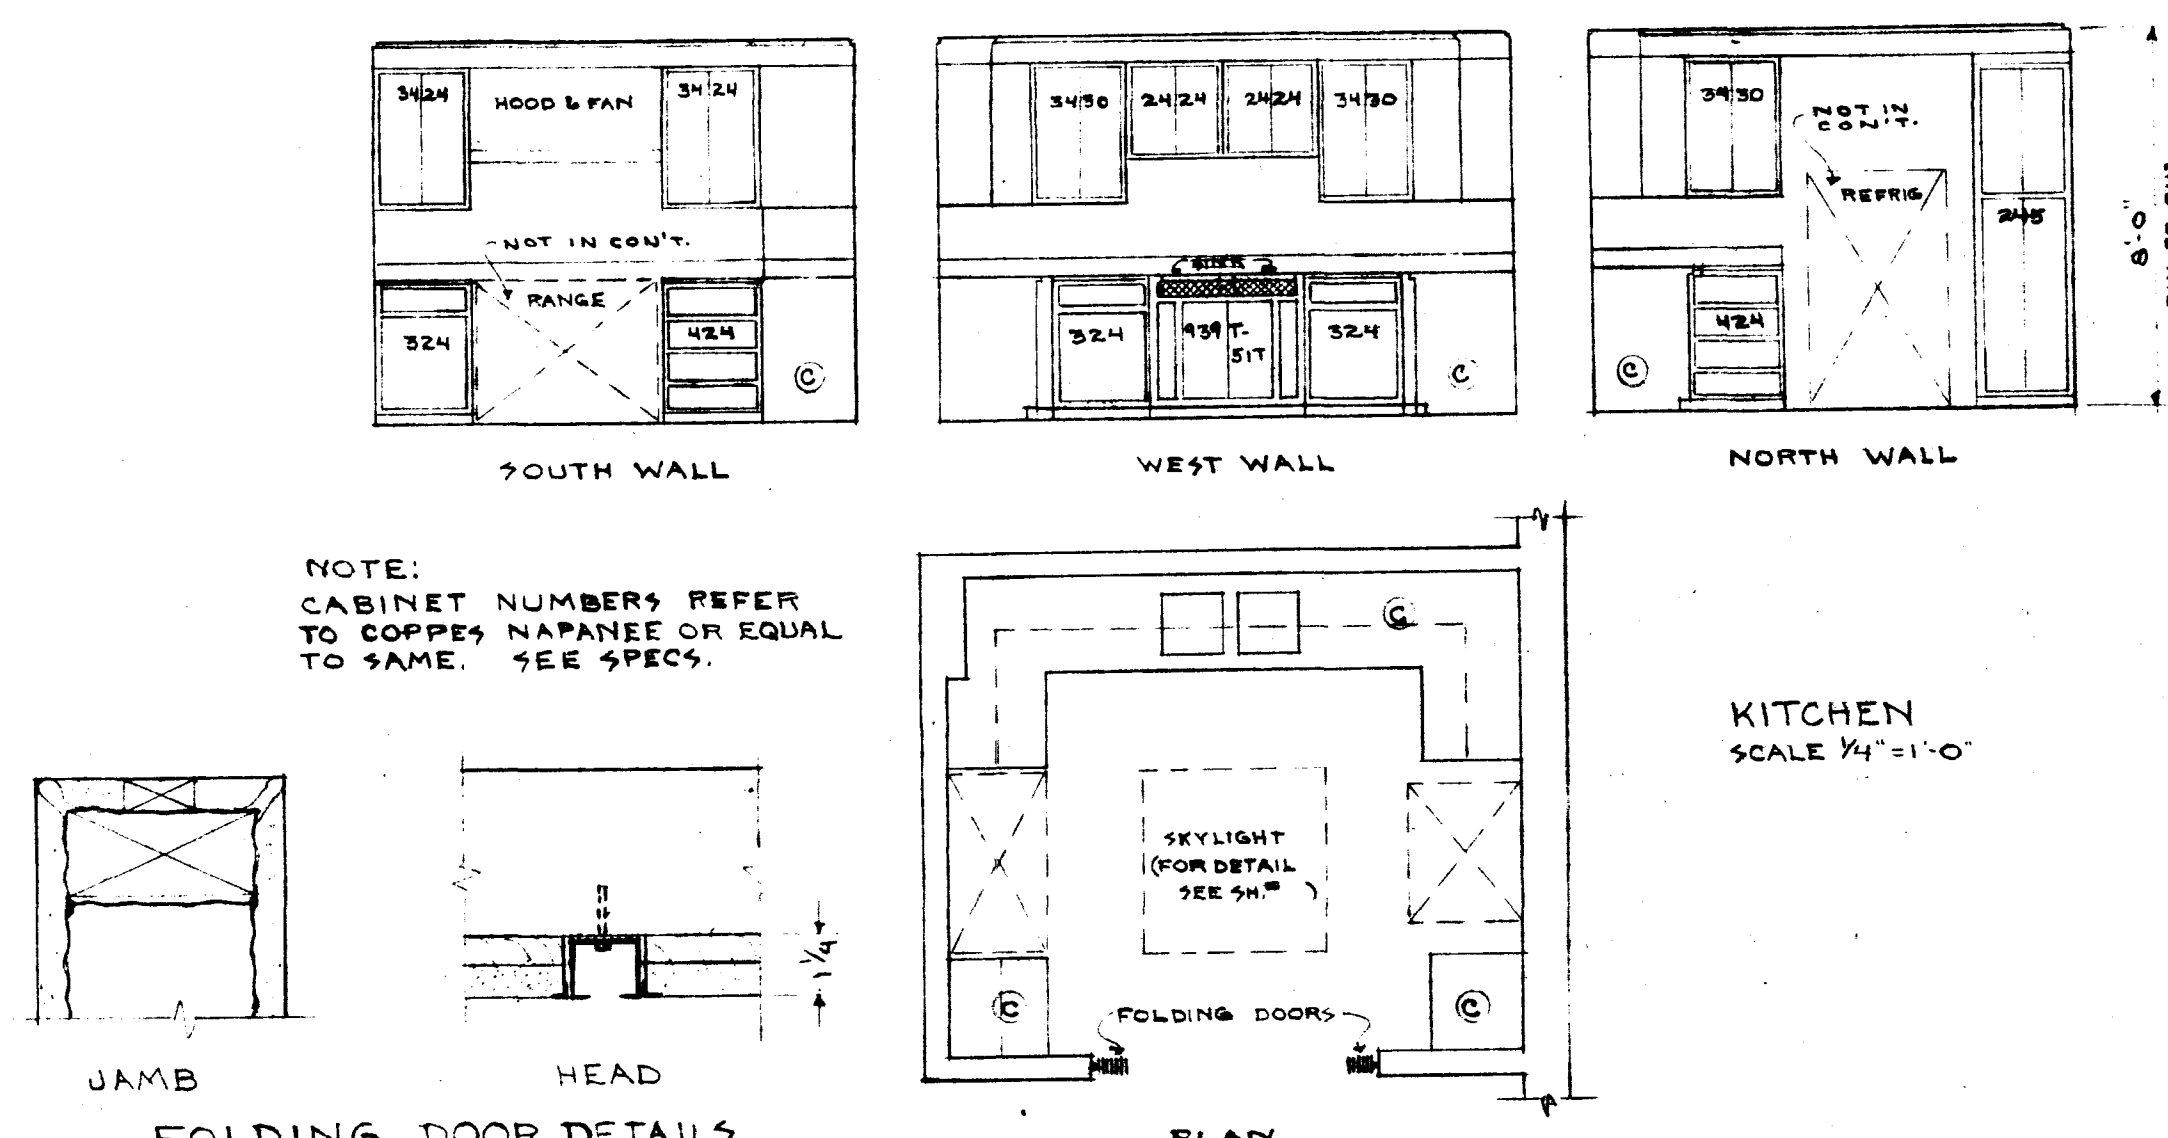

NOTE:  
CABINET NUMBERS REFER  
TO COPPEE, NAPANEE OR EQUAL  
TO SAME. SEE SPECS.

JAMB HEAD  
FOLDING DOOR DETAILS

NOTE:-  
FOLDING DOORS TO BE  
MODERNFOLD OR EQUAL  
SEE SPECS.

KITCHEN  
SCALE  $\frac{1}{4}" = 1'-0"$

6 3/4" x 12 3/4" x 6 1/2". BOX TO BE 4 LBS.  
SOFT LEAD SOLDERED  
WATERTIGHT. EXTERIOR COATED  
WITH ASPHALTUM. BOX  
EMBEDDED INTO BOTTOM  
CENTER OF GRANITE BLOCK.  
PROVIDE COVER WITH 1/2" LIP.

CORNERSTONE DETAIL  
SCALE  $\frac{3}{4}" = 1'-0"$



OFFICE 1  
MEZZANINE  
(LOOKING NORTH)

GLASS PARTITION AT PERIODICAL ROOM  
SCALE  $\frac{1}{8}" = 1' - 0"$   
(SEE DETAILS BELOW)

ELEVATION AT "B"

EL. AT "A"

EL. AT "D"

EL AT'E

NOTE: SEE SHEET #26 FOR DETAIL OF METAL SCREEDS TO RECEIVE END OF FLEXWOOD BOTH VERTICALLY & HORIZONTALLY

EL. AT 'C

EL AT '6'

EL. AT H

EL. AT "F"

LOBBY & CIRCULATION

ART ROOM

SLIDING WINDOWS OCCUR AS FOLLOWS:

MAIN FL: OFFICE #1, #2, #3, #4  
MEZZ FL: OFFICE #1, SPECIAL STUDY,  
MIMEO., ORDER DEPT., ACCESSION DEPT.  
SECOND FL: ART WORK RM., OFF. #2, OFF. #1

DRINKING FOUNTAIN DETAIL  
SCALE 1/4" = 1'-0"

HEAD DETAIL "W-W"  
(DOOR SWINGING IN)

HEAD DETAIL T-T  
(DOOR SWINGING OUT)

SLIDING GL. AT BORROW LIGH  
F.S. SECTION OF  
TRACK ASSEMBLY

GLASS PART. PLAN AT X-X  
SCALE  $1\frac{1}{2}"=1'-0"$

A diagram of a rectangular structure. On the left side, there is a vertical dimension line labeled '4"'. On the right side, there are two labels: 'MU' at the top and 'ME' below it, with a horizontal line pointing to the right side of the structure.

JAMB SECTION  
- SCALE 1/2" = 1'-0"

HEAD & JAMB SIMILAR  
(SEE FIG. SECT. OF TRACK  
ASSEMBLY DET. FOR SLIDING  
GLASS)

BORROW LIGHT DET

SCHUTZ & GOODWIN

ARCHITECTS  
12 HAYNES STREET HARTFORD CONN

|         |                     |
|---------|---------------------|
| JOB NO. | DATE <u>6/15/54</u> |
|---------|---------------------|

53-1A DRAWN BY H. L. & R. C. S. J. B.

SHEET NO. 2 TRACED BY: A.D.N.  
CHECKED BY: A.D.N. & H.S.G.

**BUILDING FOR**

THE HARTFORD PUBLIC LIBRARY

CITY OF HARTFORD-OWNER