


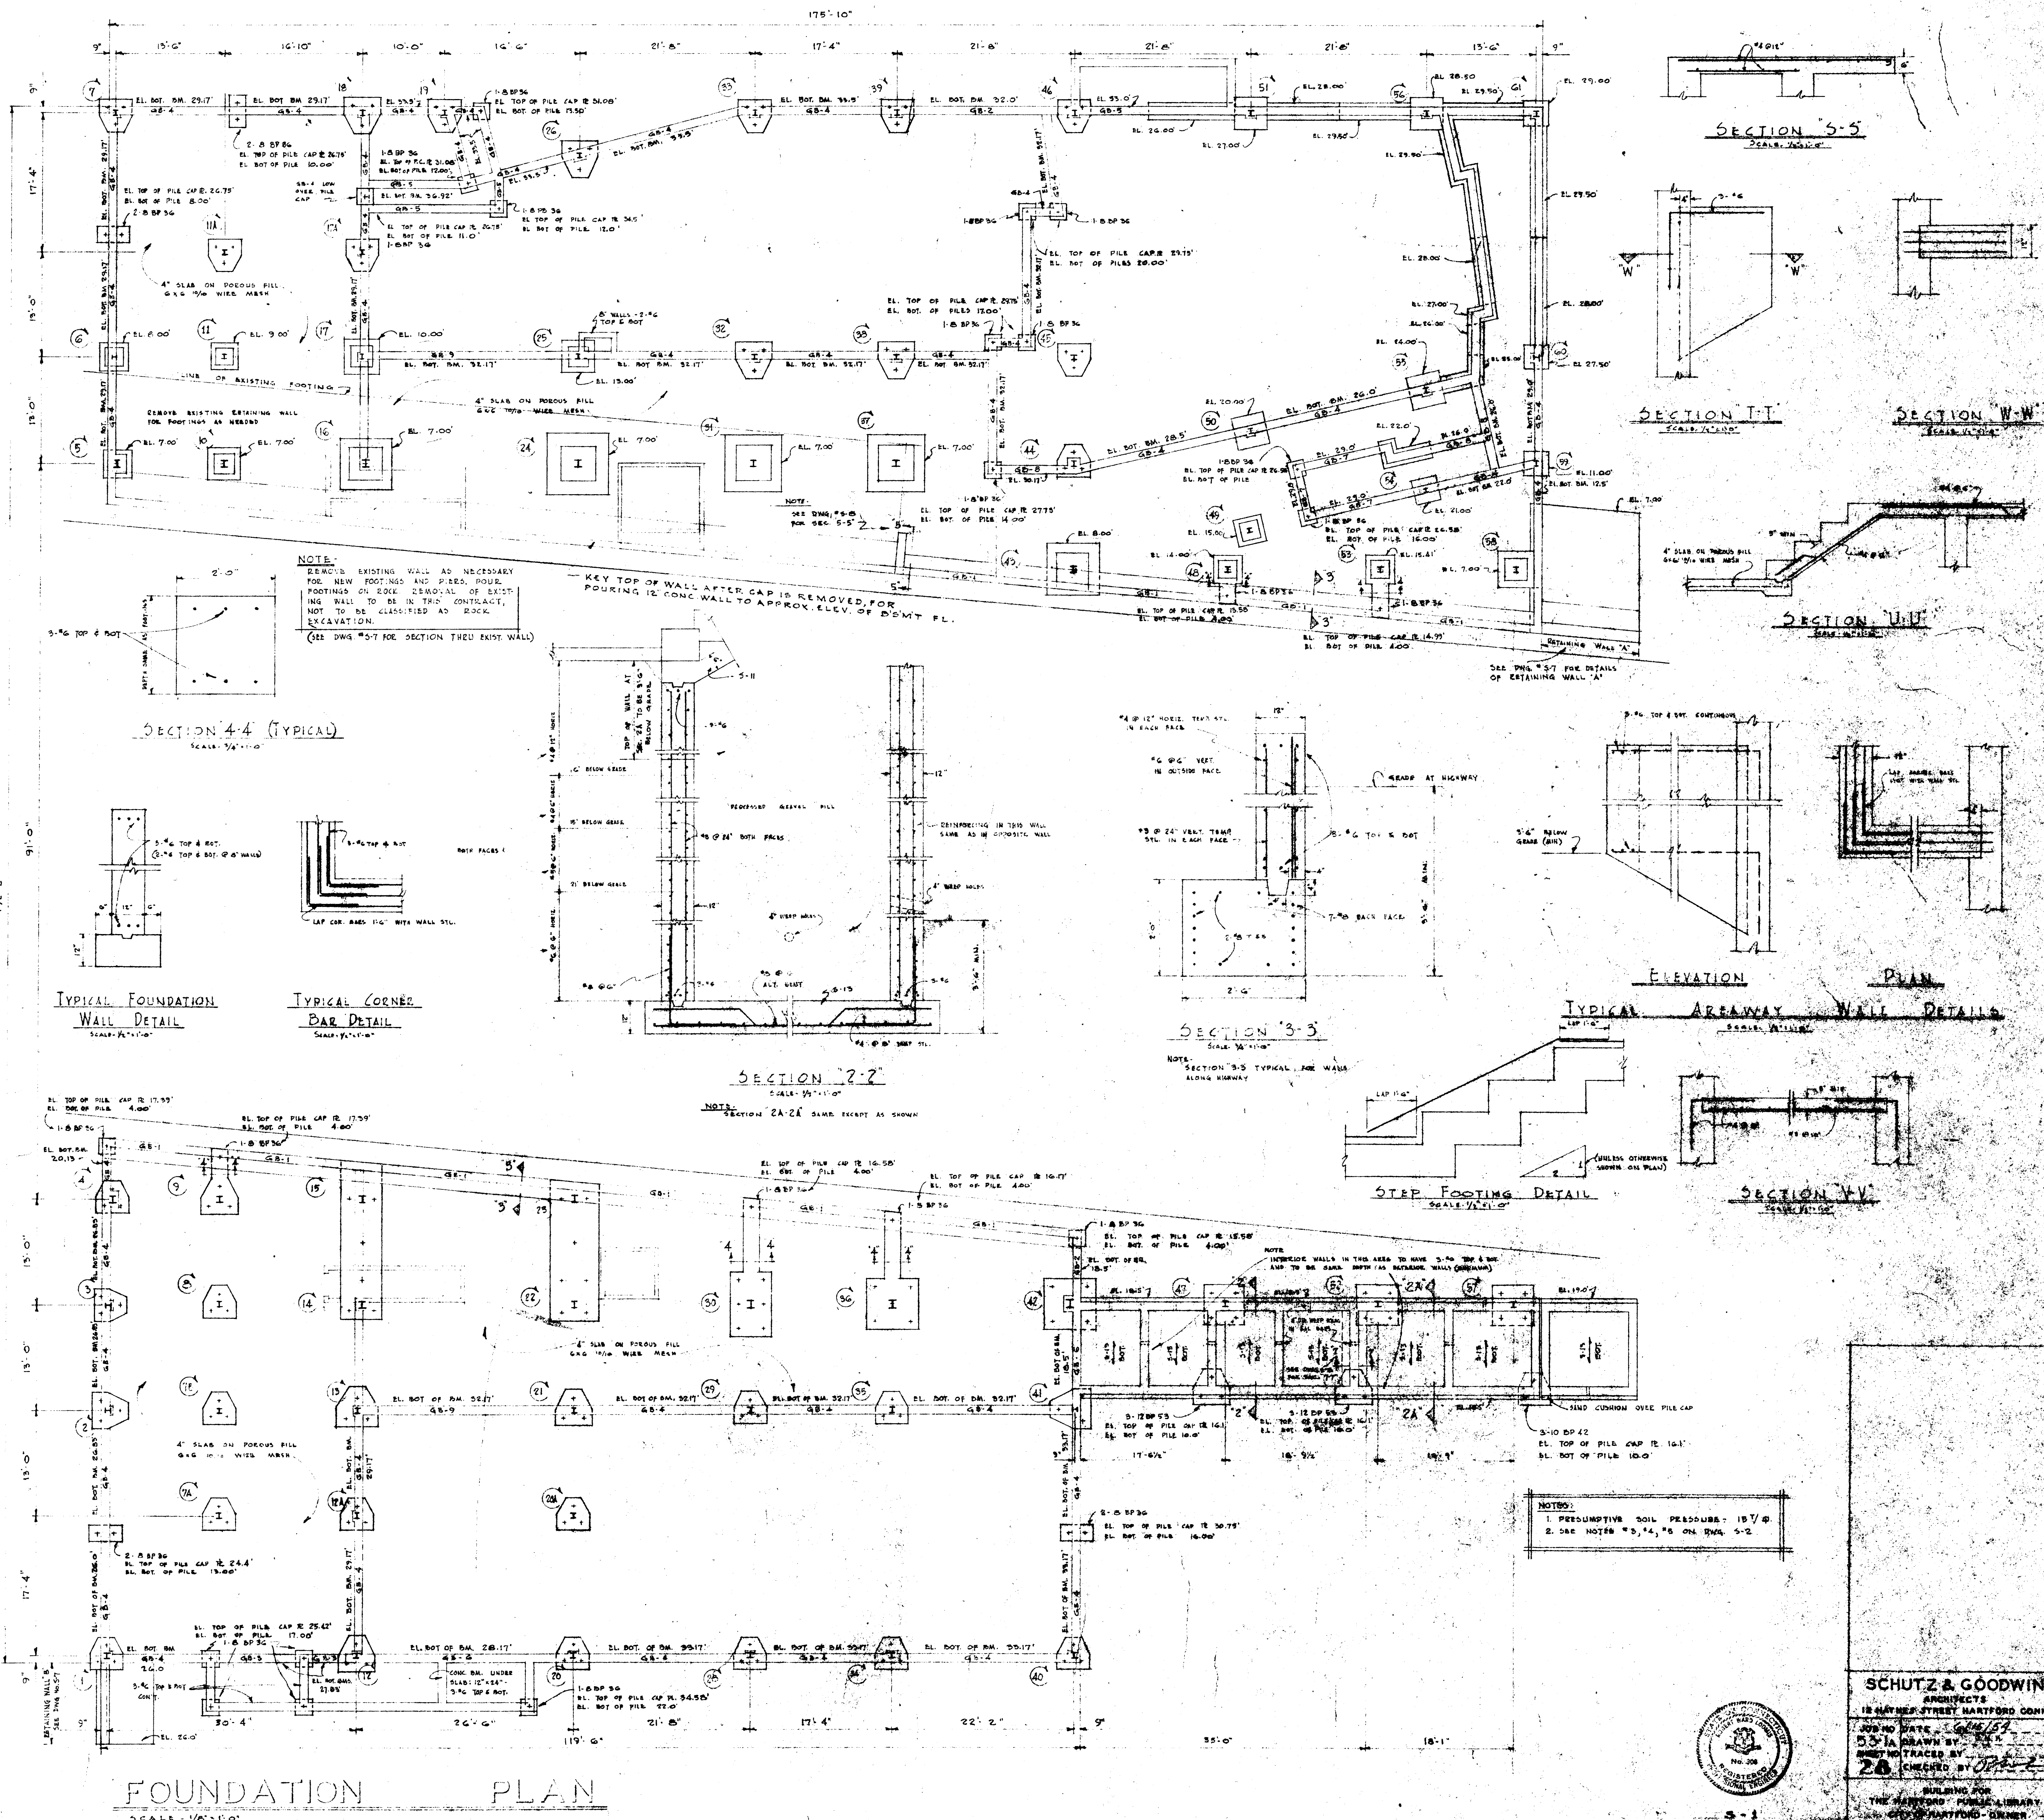

SCHUTZ & GOODWIN
ARCHITECTS
12 HAYNES STREET, HARTFORD, CONN.
JOB NO. DATE: 10/15/59
DRAWN BY: [Signature]
CHECKED BY: [Signature]
28
BUILDING FOR
THE HARTFORD PUBLIC LIBRARY
HARTFORD, CONN.