



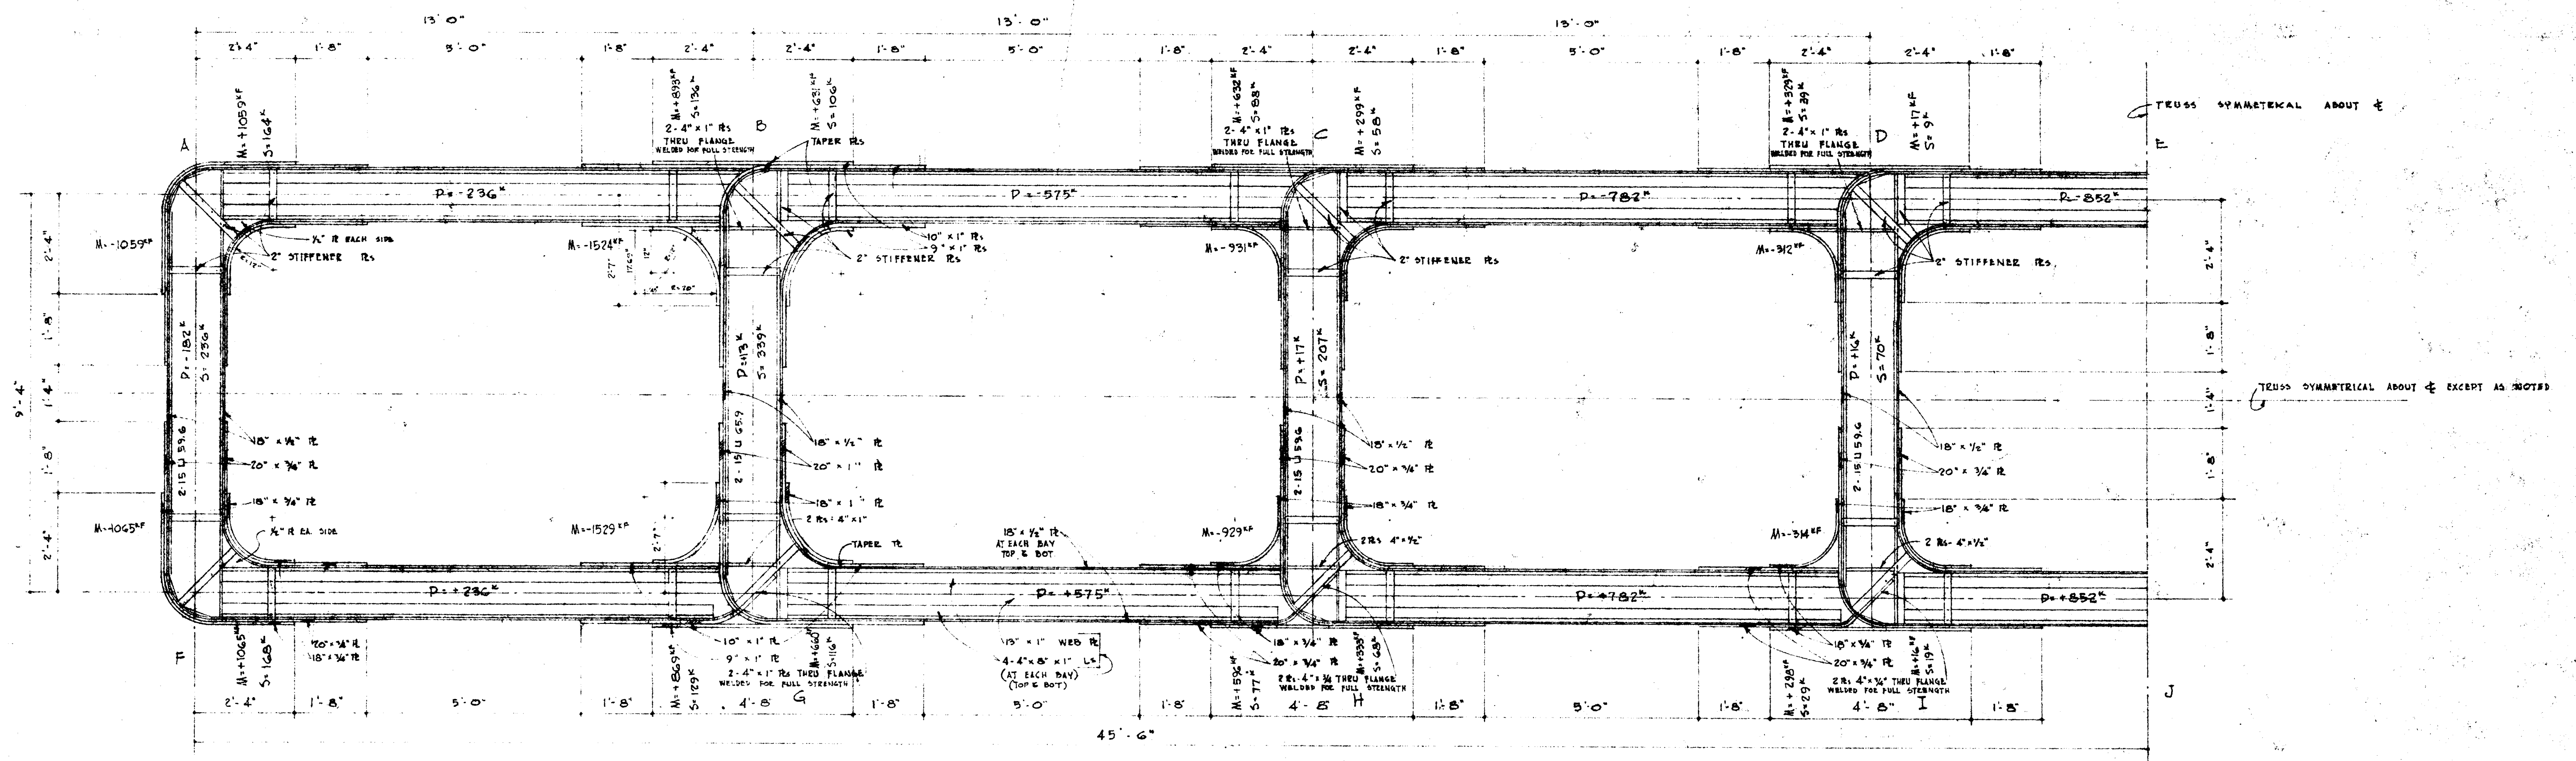


VIERENDEEL TRUSS 'A'
SCALE: 1/8"=1'-0"

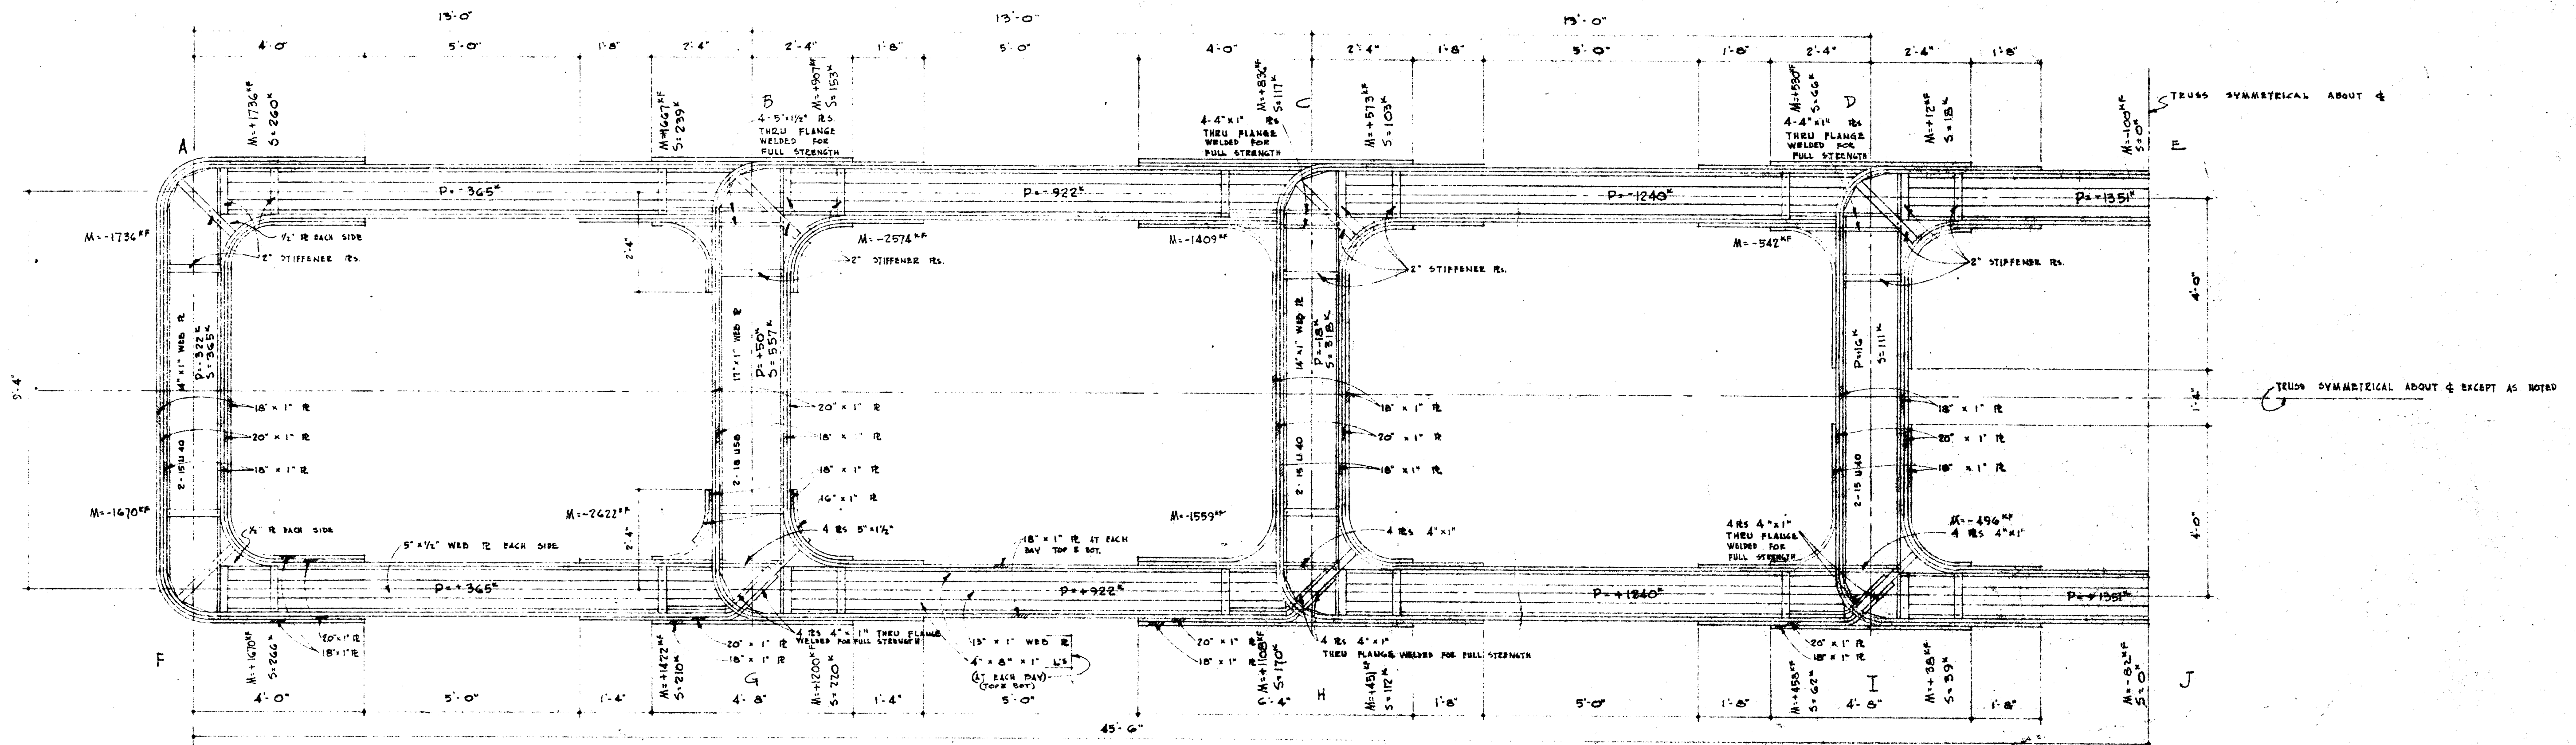


VIERENDEEL TRUSSES 'B' & 'C'
SCALE: 1/8"=1'-0"

- NOTE:
1. ALL PLATES TO BE WELDED ALL AROUND AT JOINTS.
 2. BETWEEN JOINTS WELD MAY BE INTERMITTENT BUT HORIZONTAL SHEAR MUST BE DEVELOPED.
 3. M = MOMENT (+ WHEN CLOCKWISE ON JOINT)
 4. S = SHEAR
 5. P = DIRECT LOAD (+ TENSIONS - COMPRESSION)

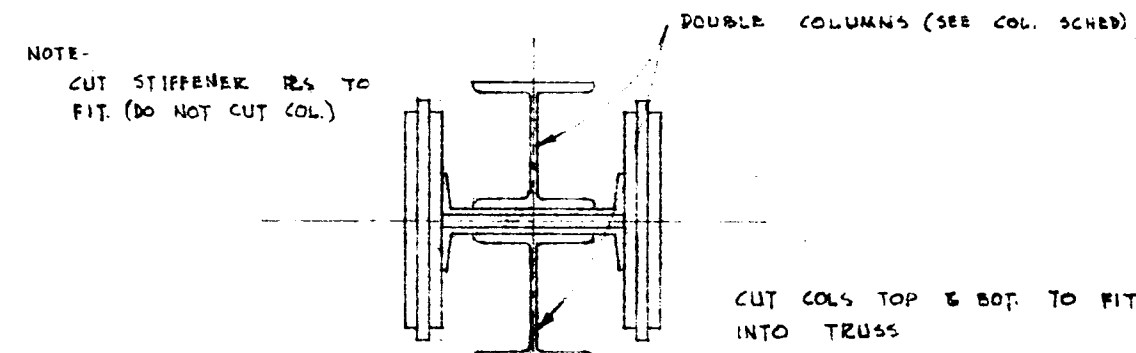

TYPICAL DETAIL OF DOUBLE COLUMN AT END
MEMBER OF TRUSS
SCALE: 1/4"=1'-0"

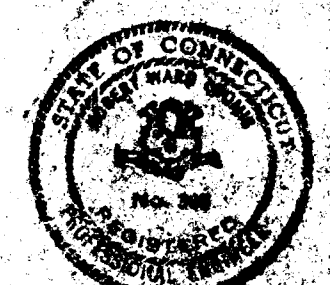

SCHUTZ & GOODWIN
ARCHITECTS
12 HAYNES STREET HARTFORD CONN.

JOB NO. DATE 6/15/59
53-1A DRAWN BY J.M.H.
SHEET NO. 39 CHECKED BY J.P.H.

BUILDING FOR
THE HARTFORD PUBLIC LIBRARY
CITY OF HARTFORD - OWNER