


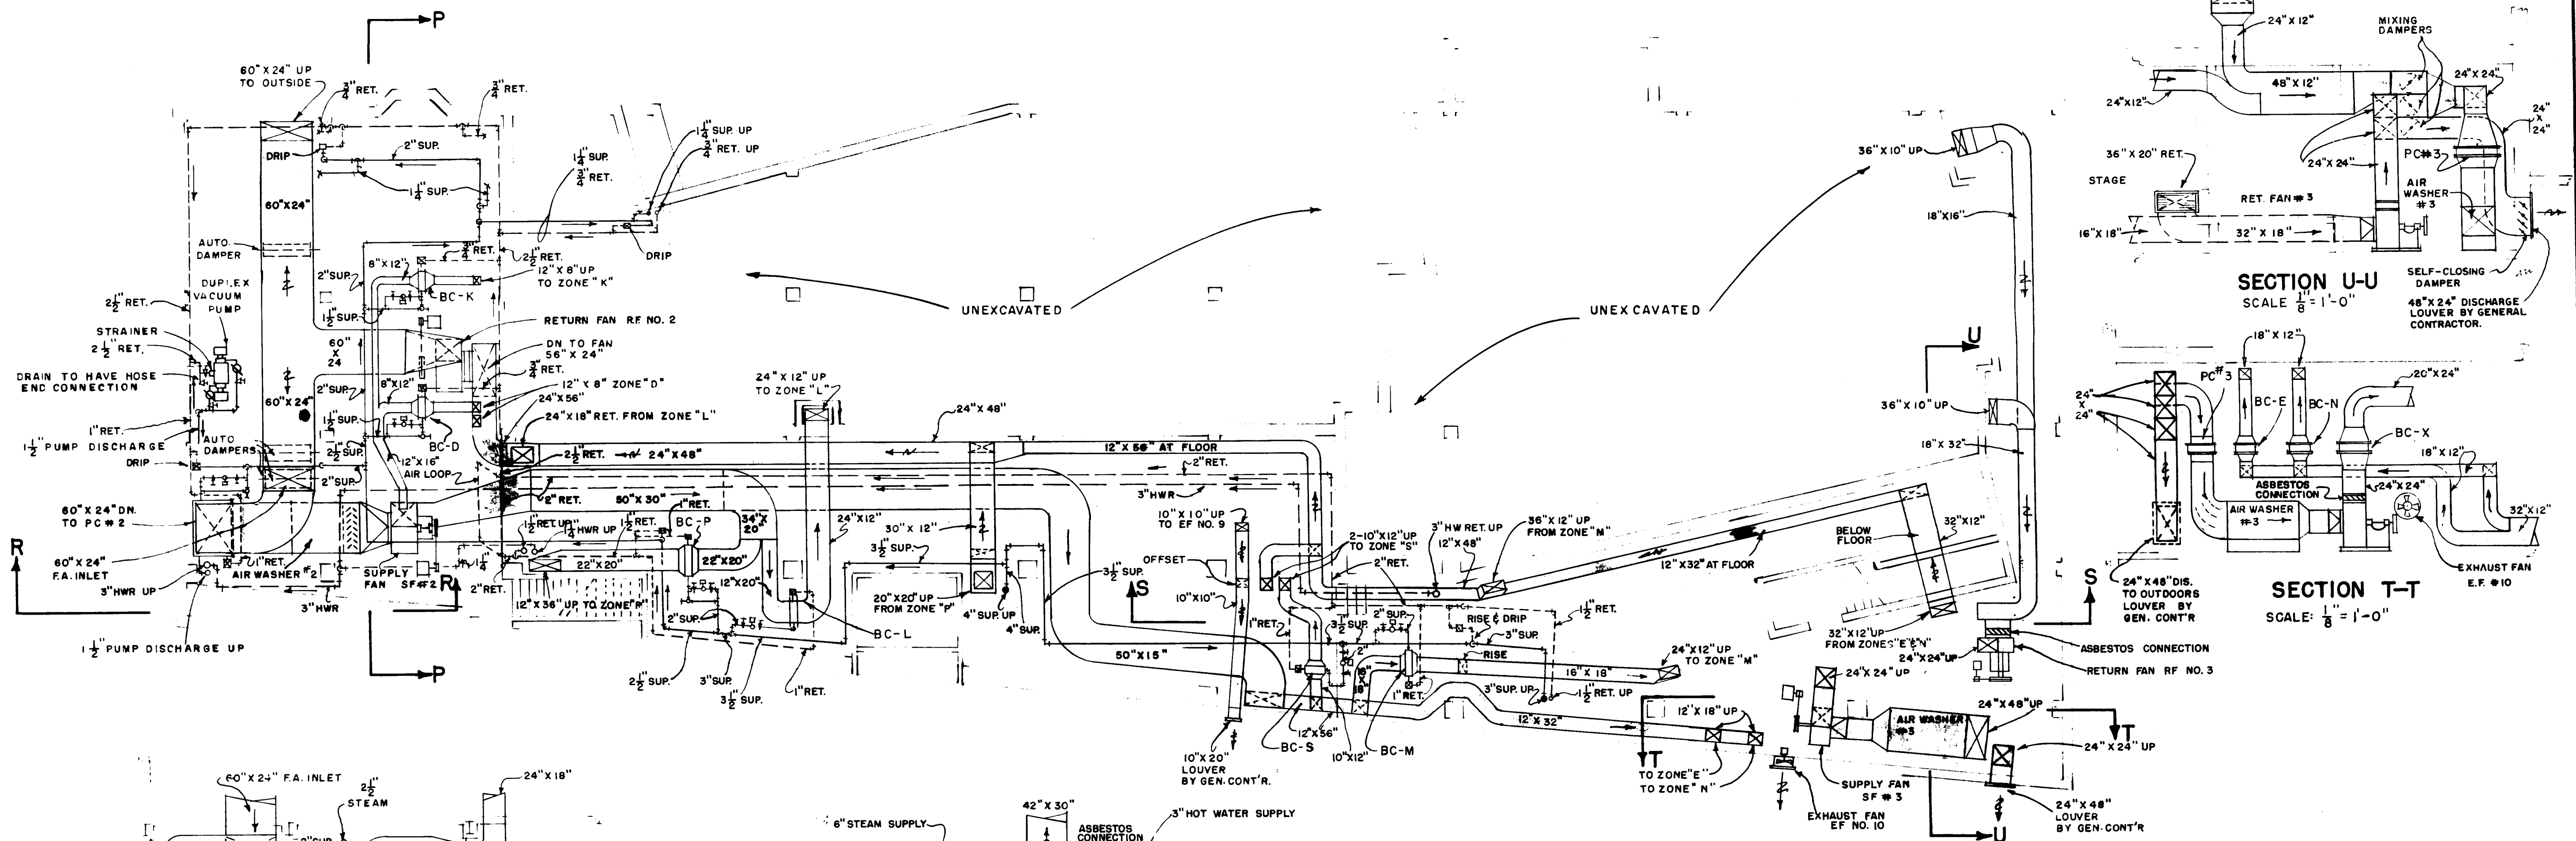

**SUB-BASEMENT PLAN (SOUTH SIDE OF HIGHWAY)
HEATING & VENTILATING**
SCALE: $\frac{1}{8}'' = 1'-0''$

SECTION R-R
SCALE: $\frac{1}{8}'' = 1'-0''$

SECTION O-O
SCALE: $\frac{1}{8}'' = 1'-0''$


SECTION P-P
SCALE: $\frac{1}{8}'' = 1'-0''$

SECTION N-N
SCALE: $\frac{1}{8}'' = 1'-0''$

SECTION M-M
SCALE: $\frac{1}{8}'' = 1'-0''$

SECTION S-S
SCALE: $\frac{1}{8}'' = 1'-0''$

**DETAIL OF STEAM
PIPING IN PIT**
NOT TO SCALE

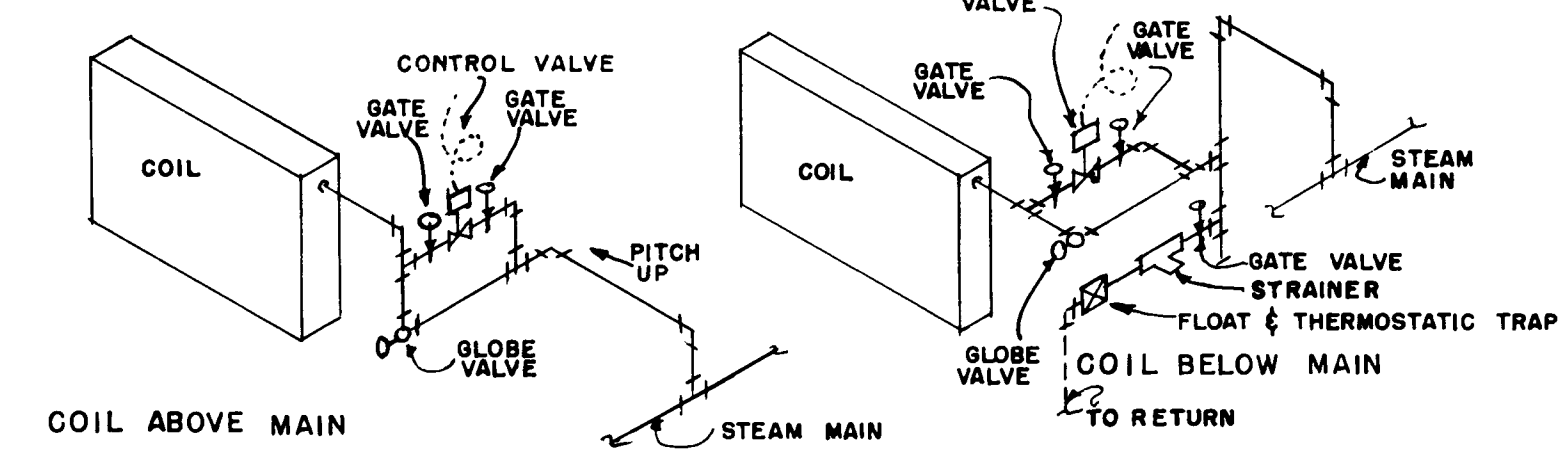


STEAM CONNECTIONS TO COILS
NOT TO SCALE


GENERAL NOTES:
1. ALL SHADED DUCTWORK IS NOT TO BE INSULATED. THIS NOTE APPLIES TO ALL DRAWINGS.

**DIAGRAM—HOT WATER HEATING
CIRCULATORS & CONVERTERS**
NOT TO SCALE

**SUB-BASEMENT PLAN (NORTH SIDE OF HIGHWAY)
HEATING & VENTILATING**
SCALE: $\frac{1}{8}'' = 1'-0''$

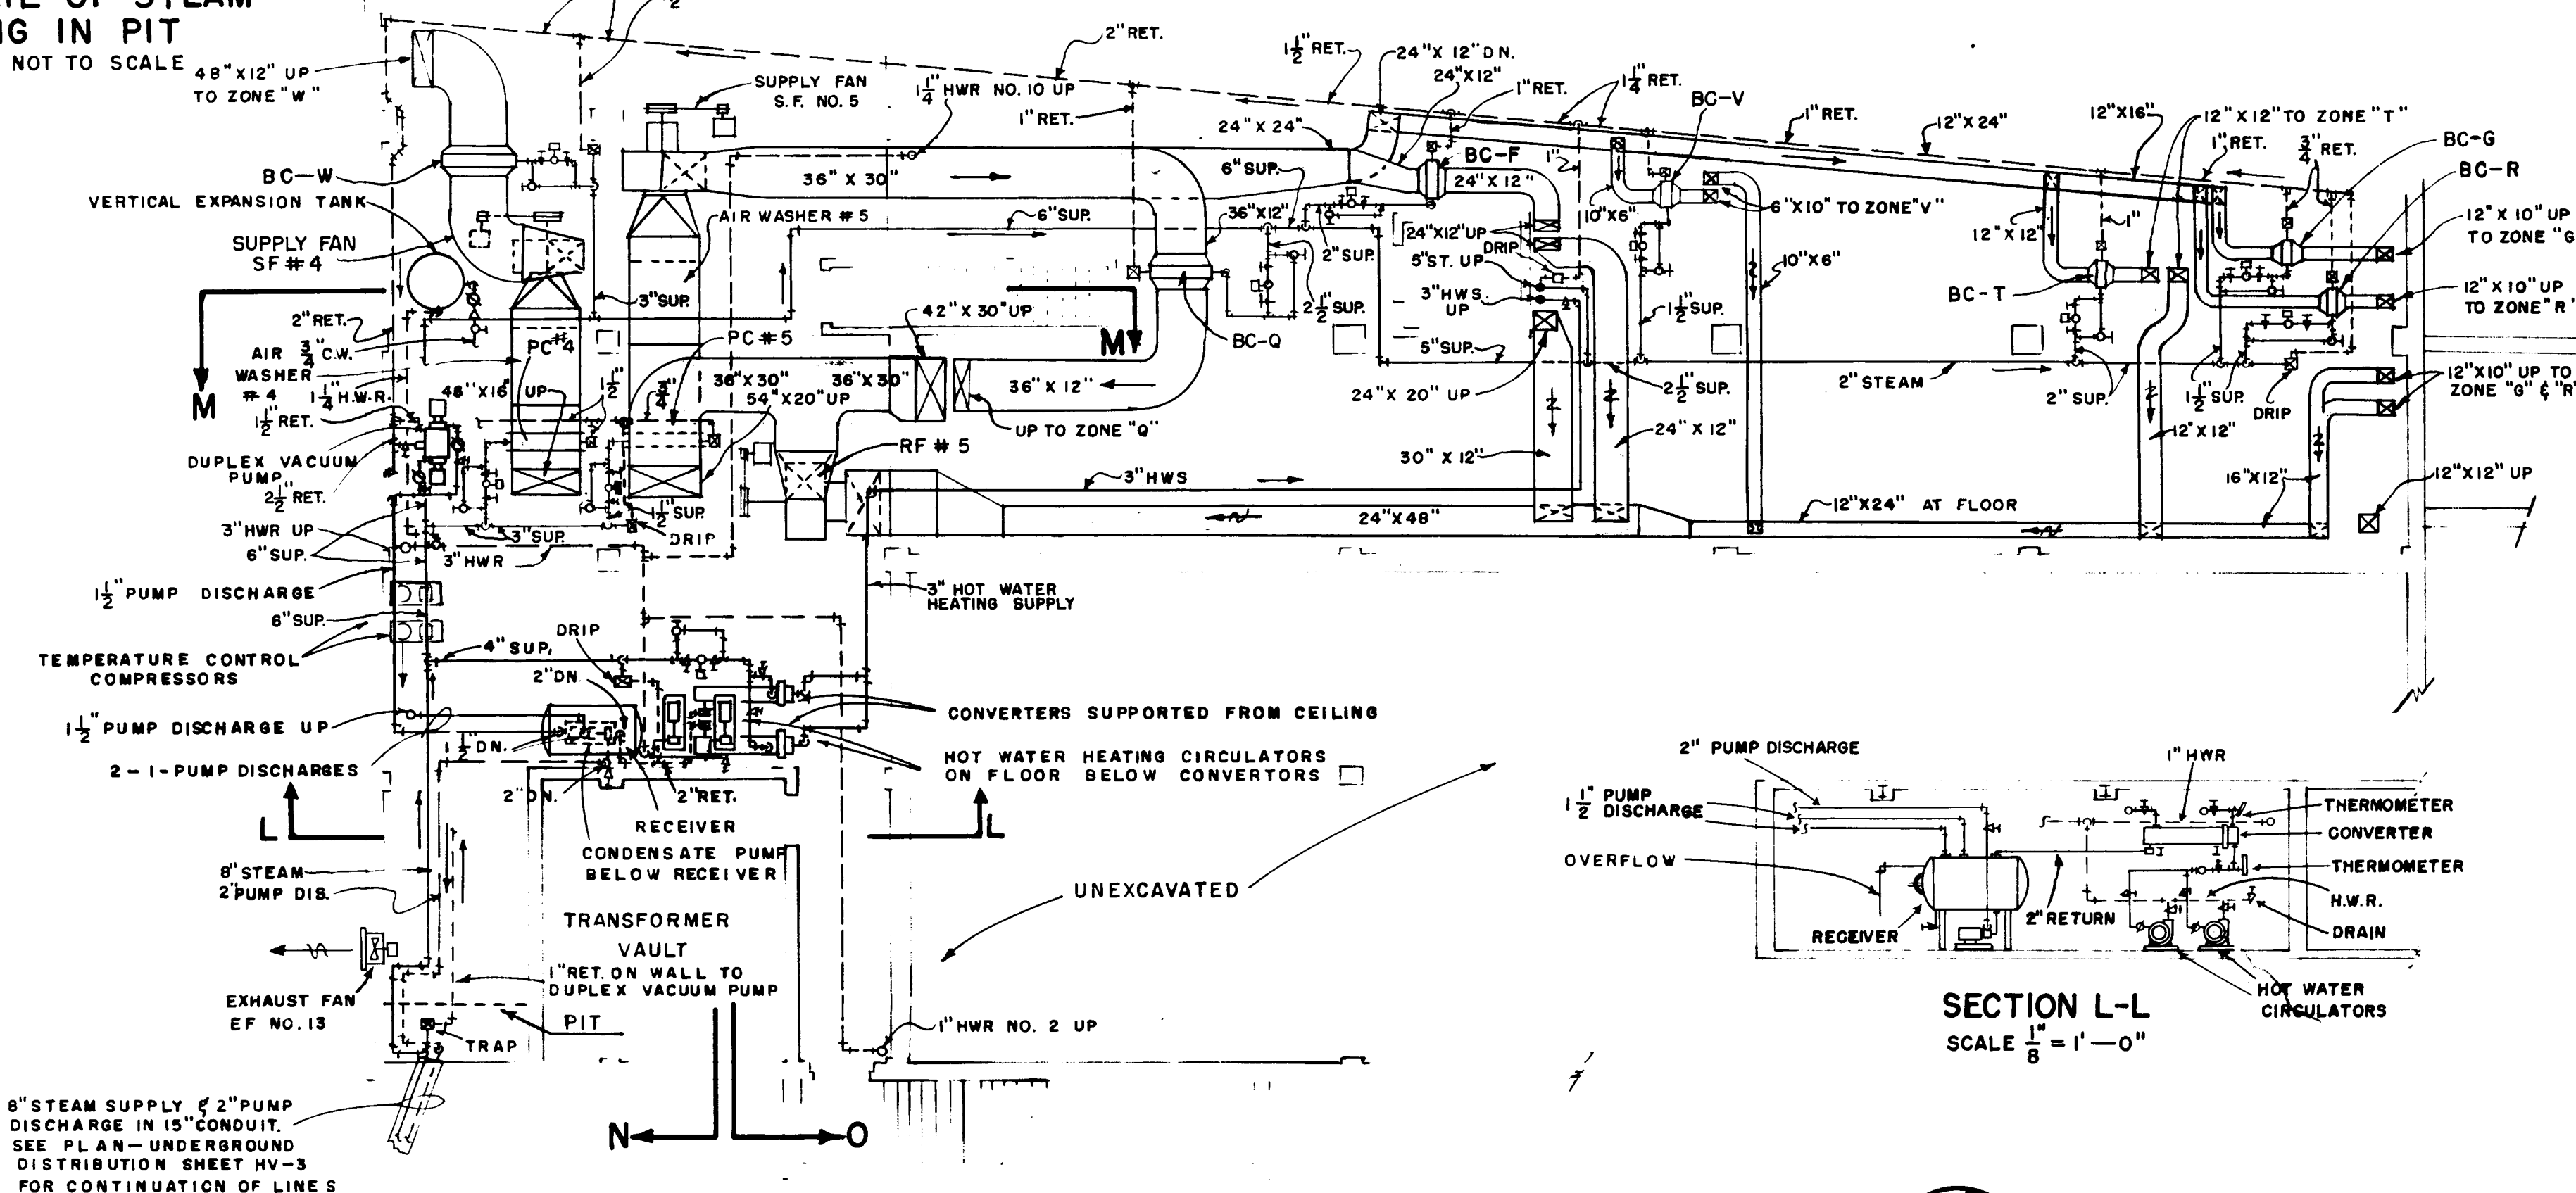

SECTION L-L
SCALE: $\frac{1}{8}'' = 1'-0''$

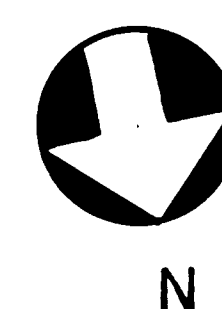

SCHUTZ & GOODWIN ARCHITECTS 12 HAYNES STREET HARTFORD, CONN.	
JOB NO. 53-1A	DATE 6/15/54
SHEET NO. 41	DRAWN BY V.Z.
	TRACED BY A.H.G.
	CHECKED BY V.Z.
BUILDING FOR THE HARTFORD PUBLIC LIBRARY CITY OF HARTFORD - OWNER	

HV-1
HENRI B. VANZELM AND ASSOCIATES
CONSULTING ENGINEERS
197 ASYLUM STREET
HARTFORD, CONNECTICUT