


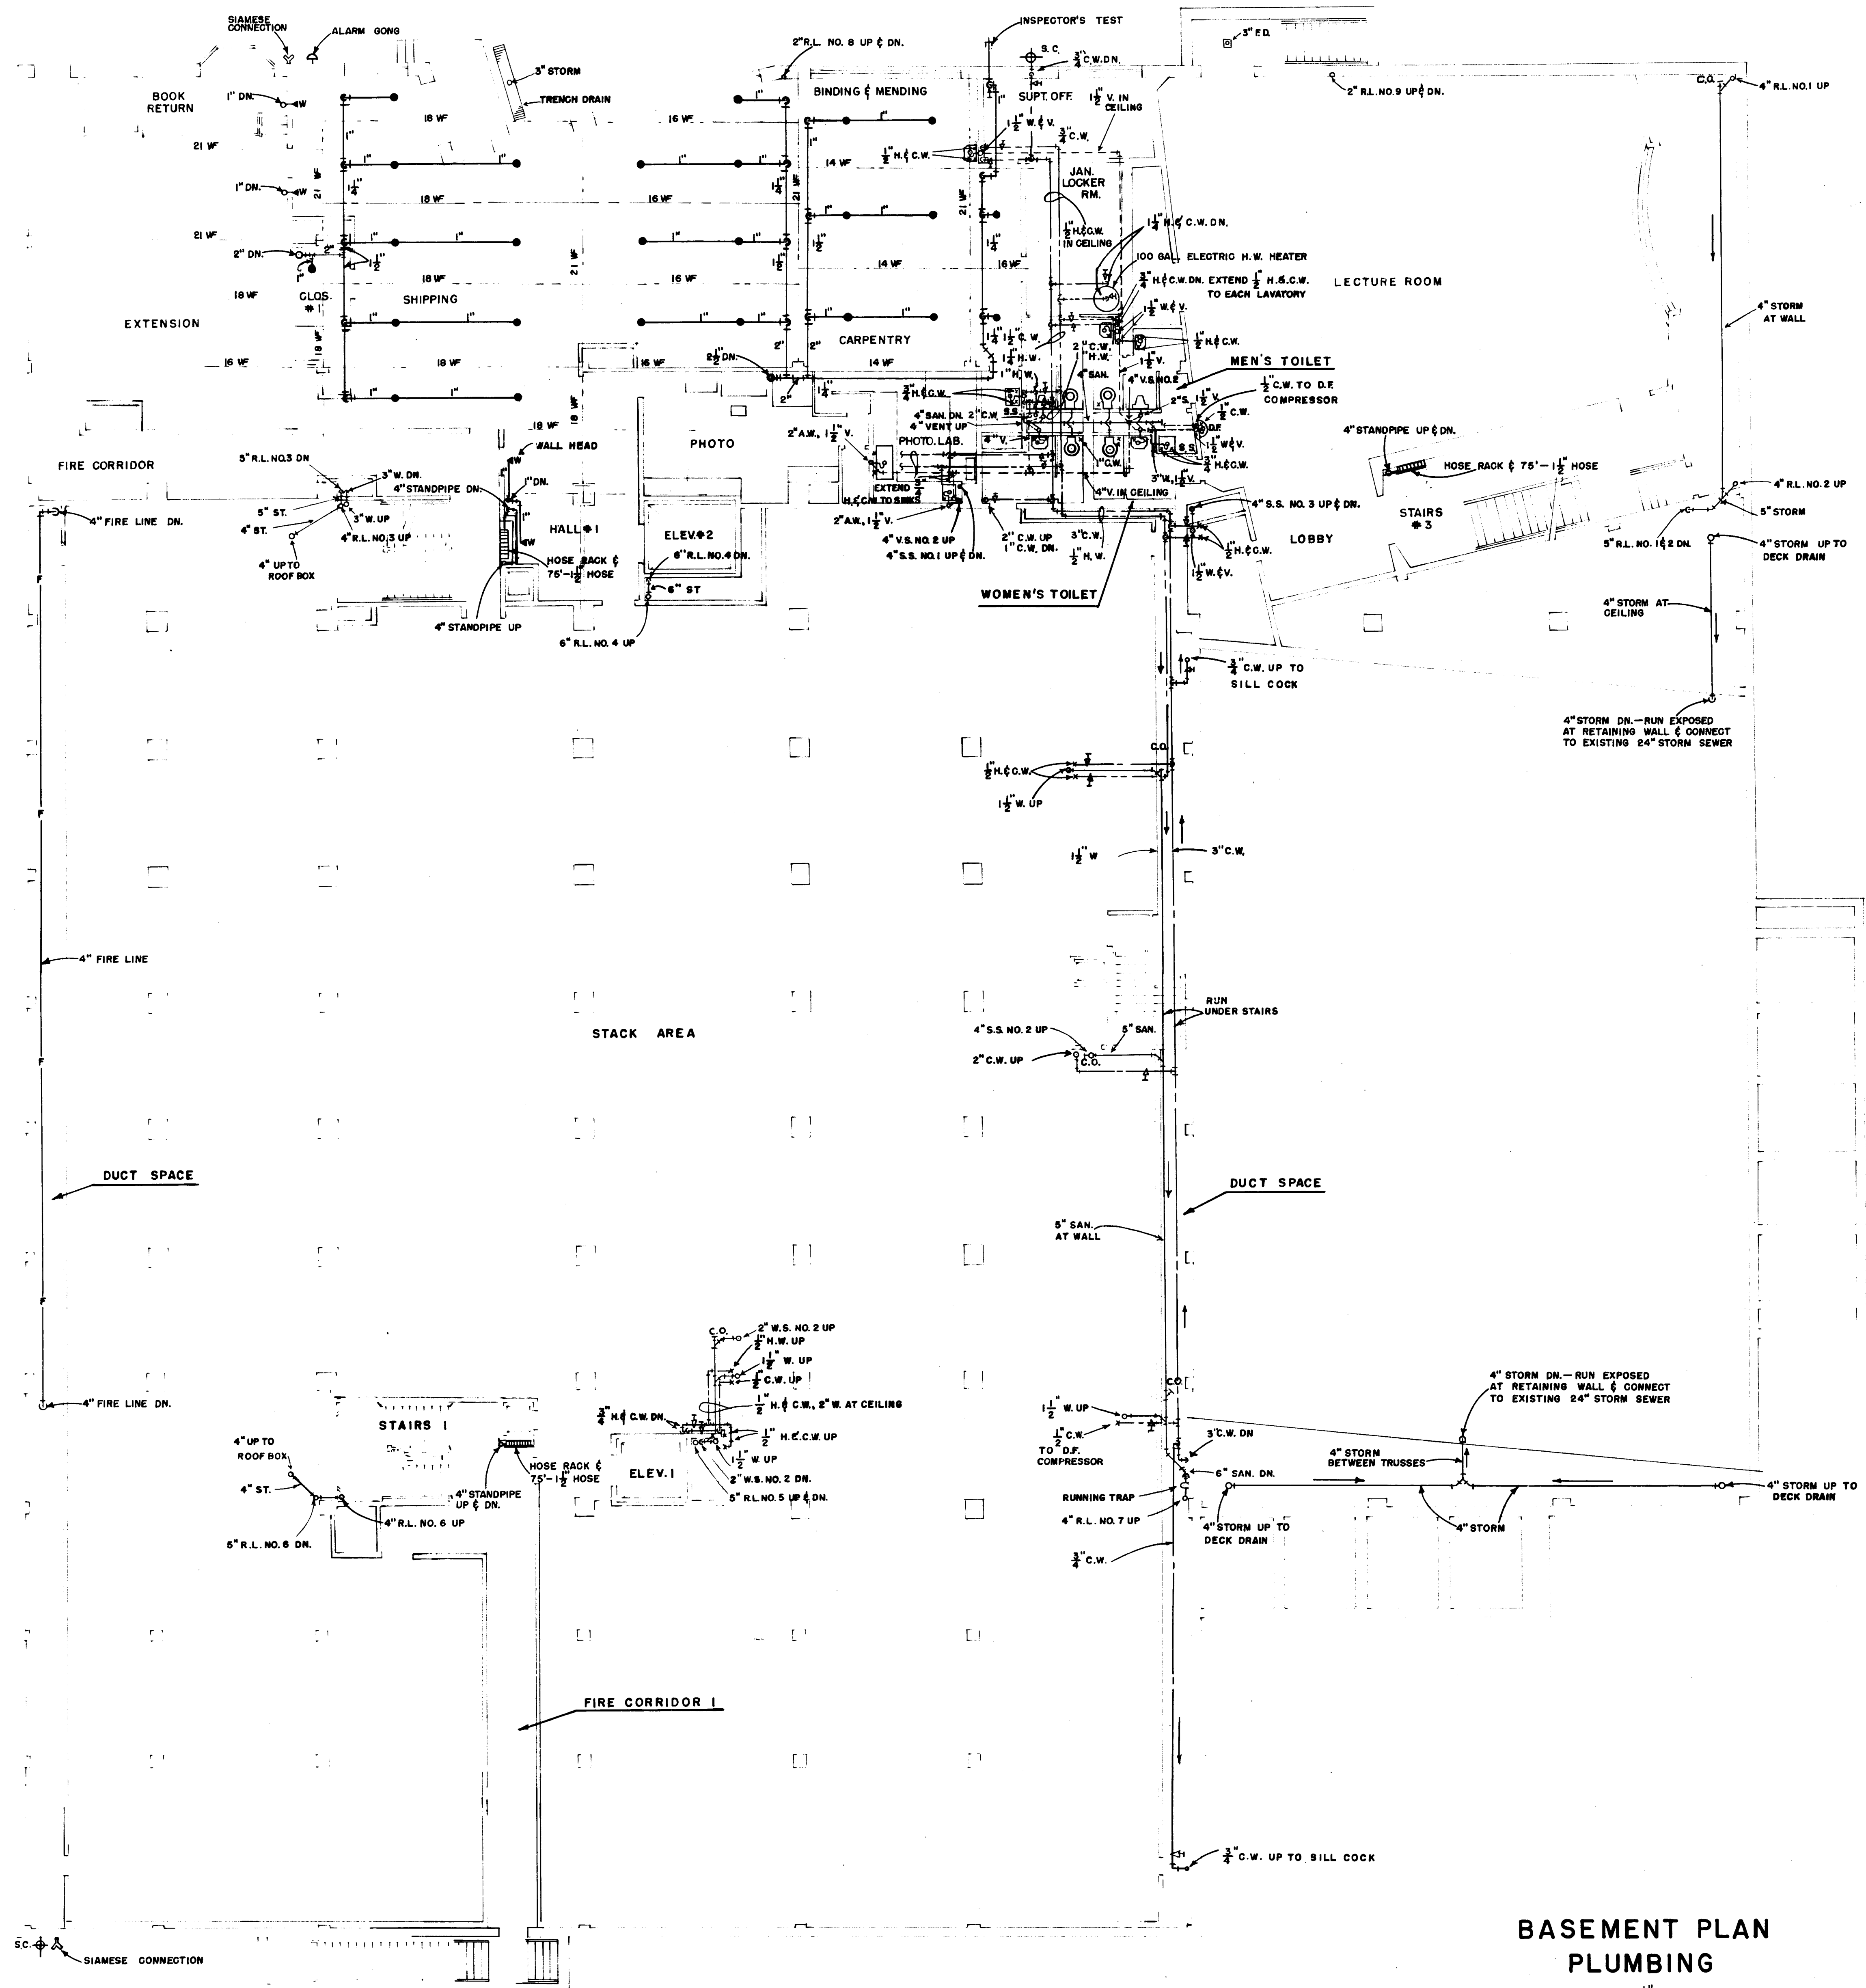

BASEMENT PLAN PLUMBING

SCALE: 1" = 1'-0"

HENRI B. VAN ZELM AND ASSOCIATES
CONSULTING ENGINEERS
197 ASYLUM STREET
HARTFORD, CONNECTICUT

SCHUTZ & GOODWIN
ARCHITECTS
12 HAYNES STREET HARTFORD, CONN.
JOB NO. 53-1A DATE 6/15/54
DRAWN BY JKZ
SHEET NO. 49 TRACED BY JKZ
CHECKED BY AHG
BUILDING FOR
THE HARTFORD PUBLIC LIBRARY
CITY OF HARTFORD - OWNER