


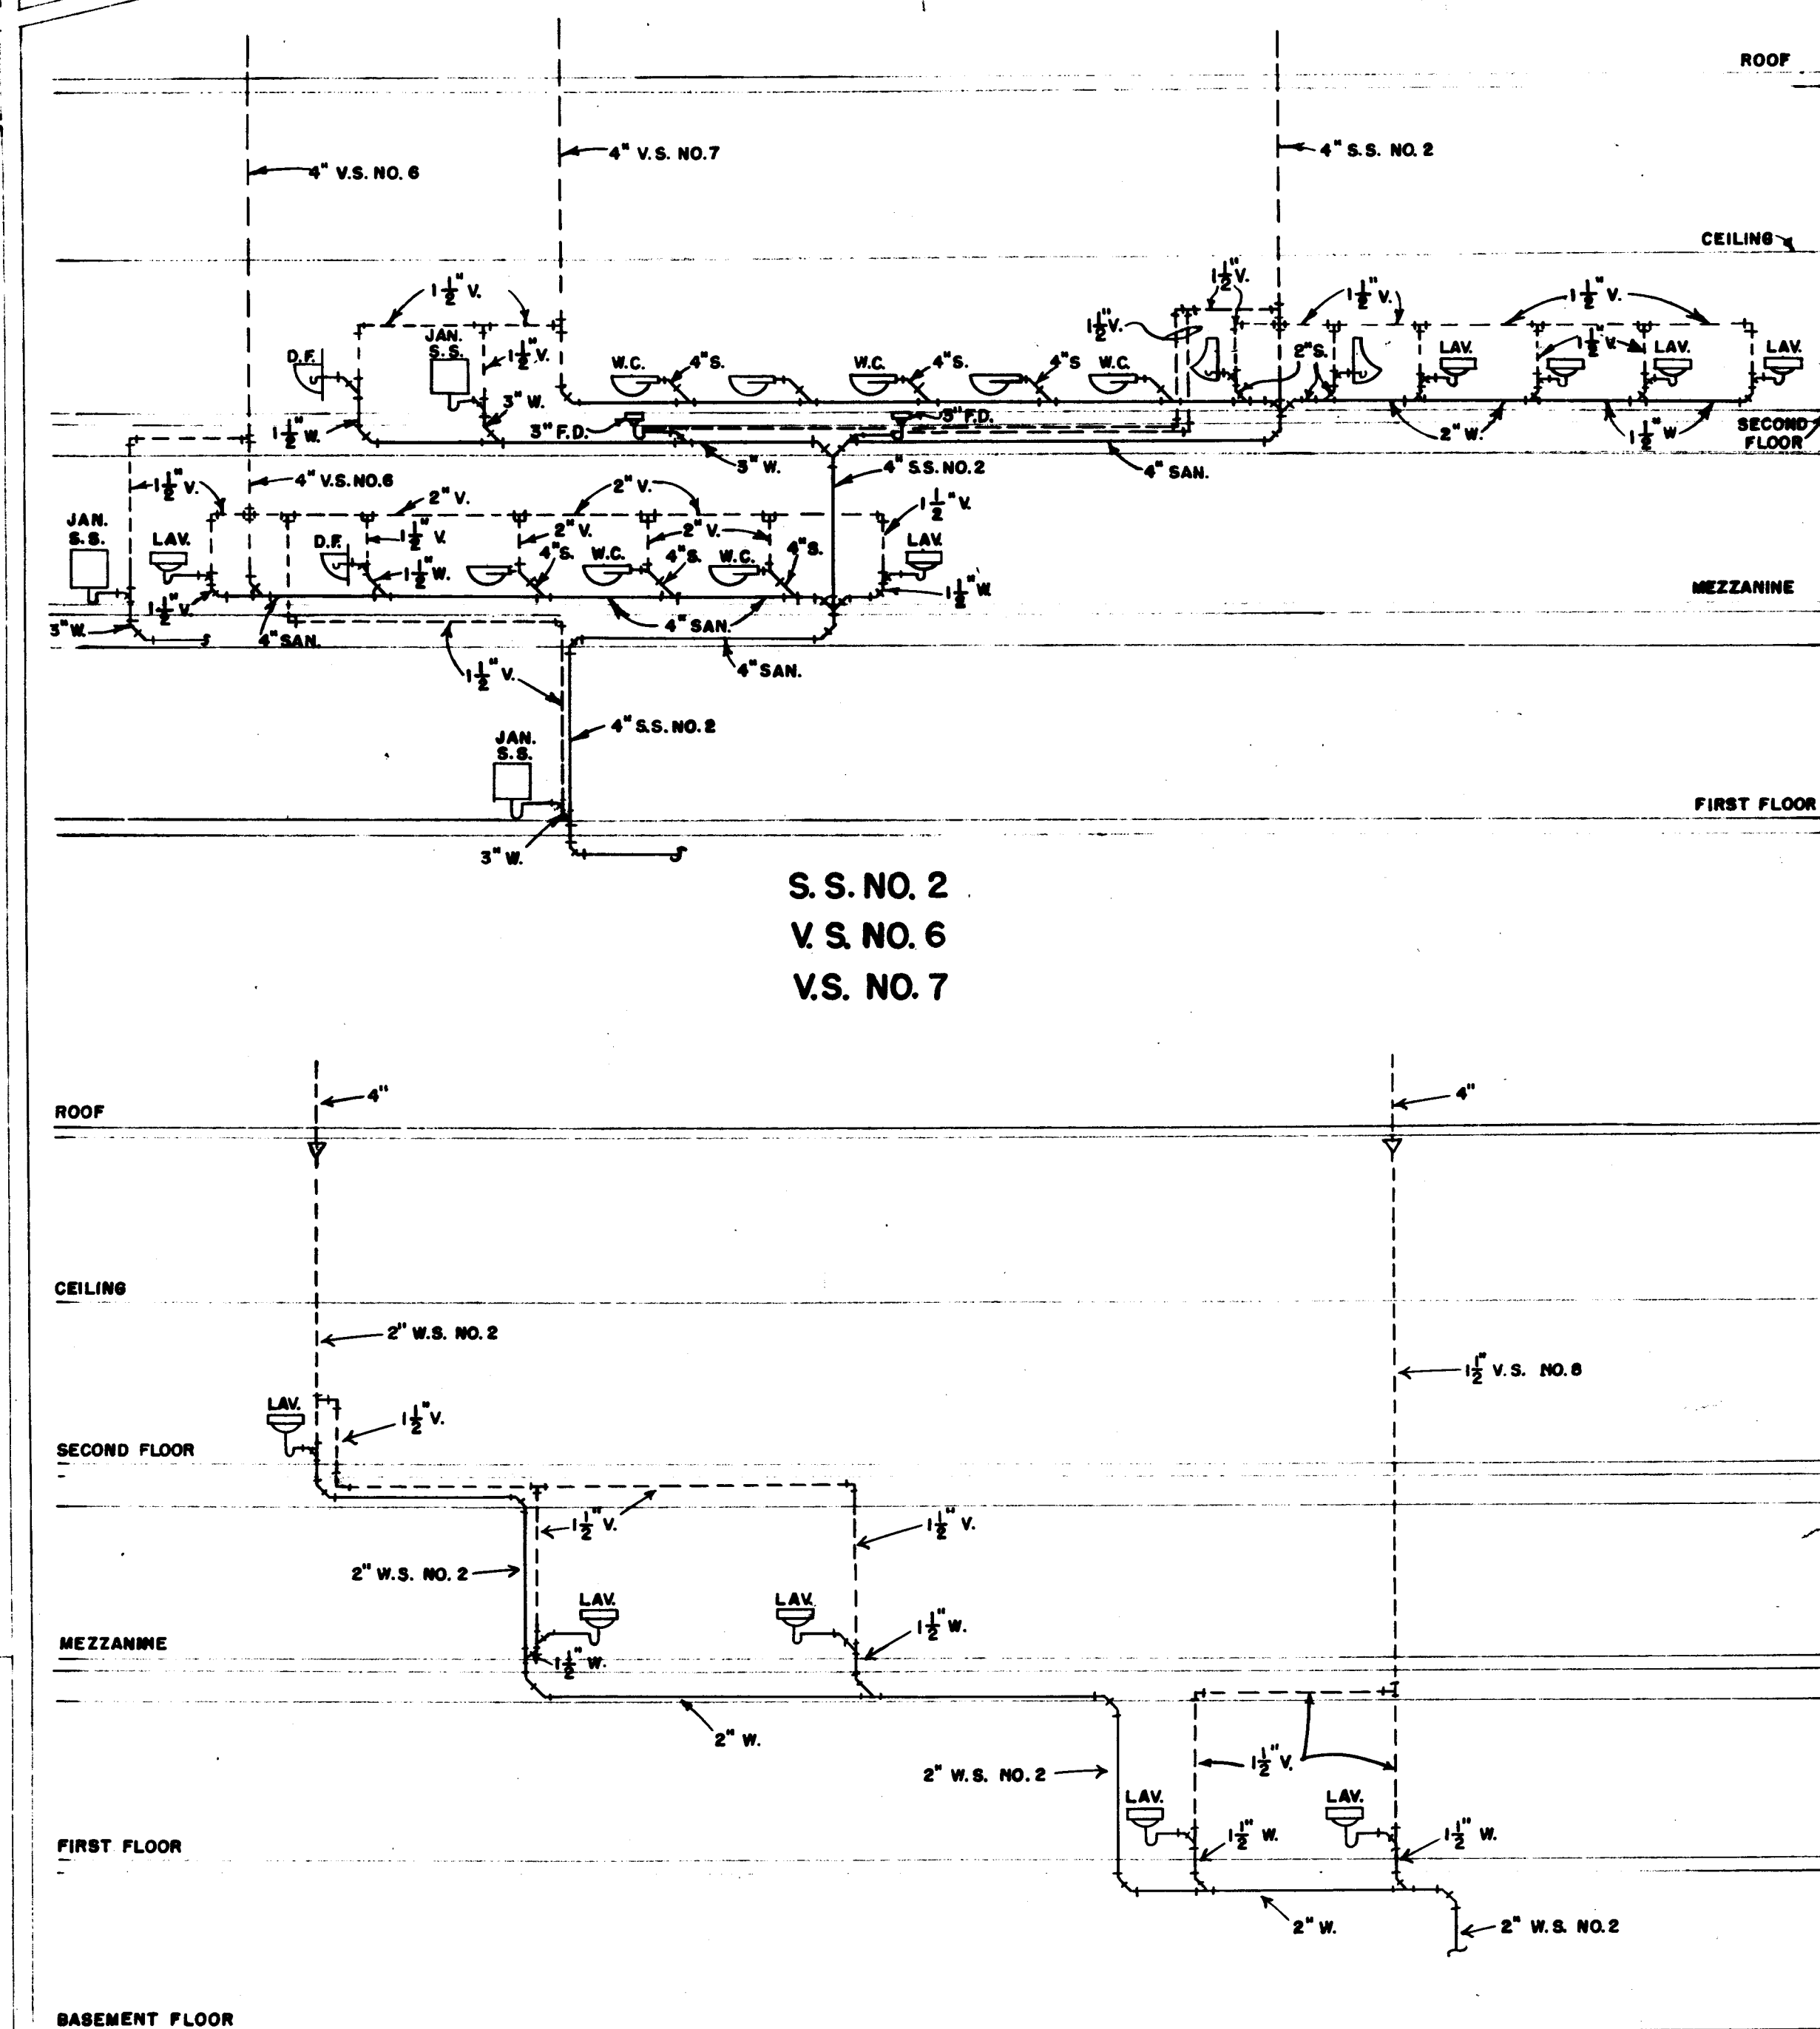

SCALE: $\frac{1''}{8} = 1'-0''$



SCHUTZ & GOODWIN	
ARCHITECTS	
12 HAYNES STREET. HARTFORD, CONN.	
JOB NO.	DATE
53-1A	6/15/54
SHEET NO.	DRAWN BY
53	JKZ
	TRACED BY
	JKZ
	CHECKED BY
	AHG