

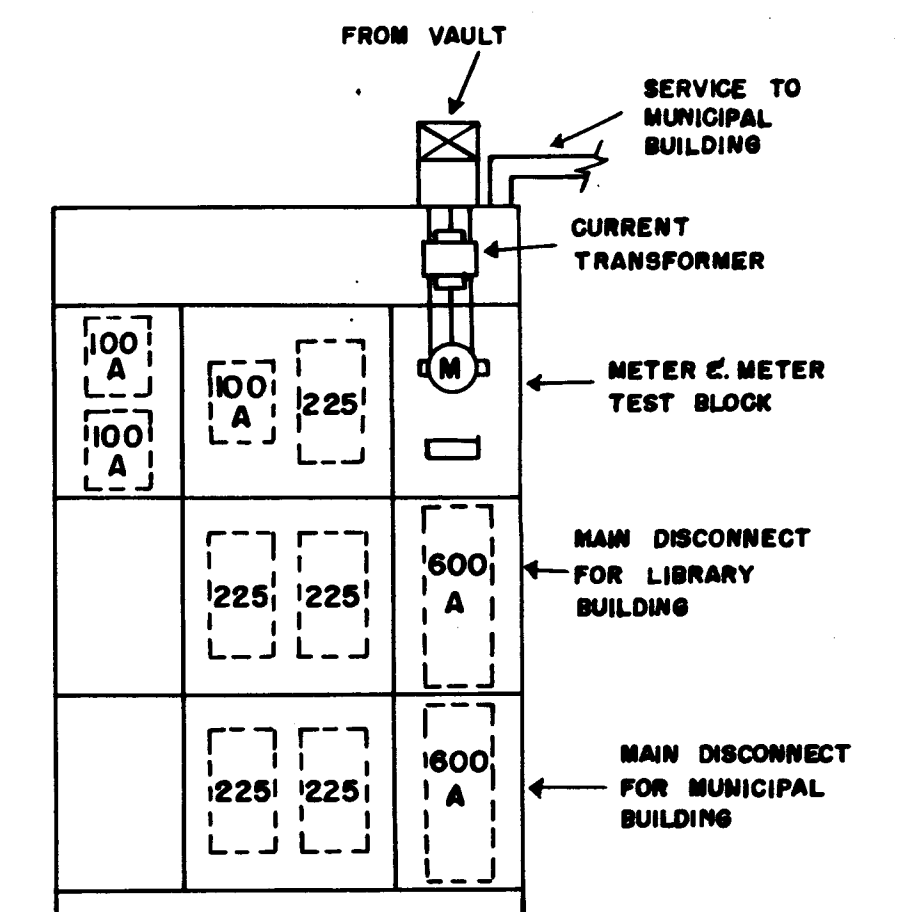



LETTERS USED TO DESIGNATE FIXTURE TYPE APPLY TO ONE OR MORE FIXTURES IN AN AREA AND DO NOT INDICATE THE QUANTITY.

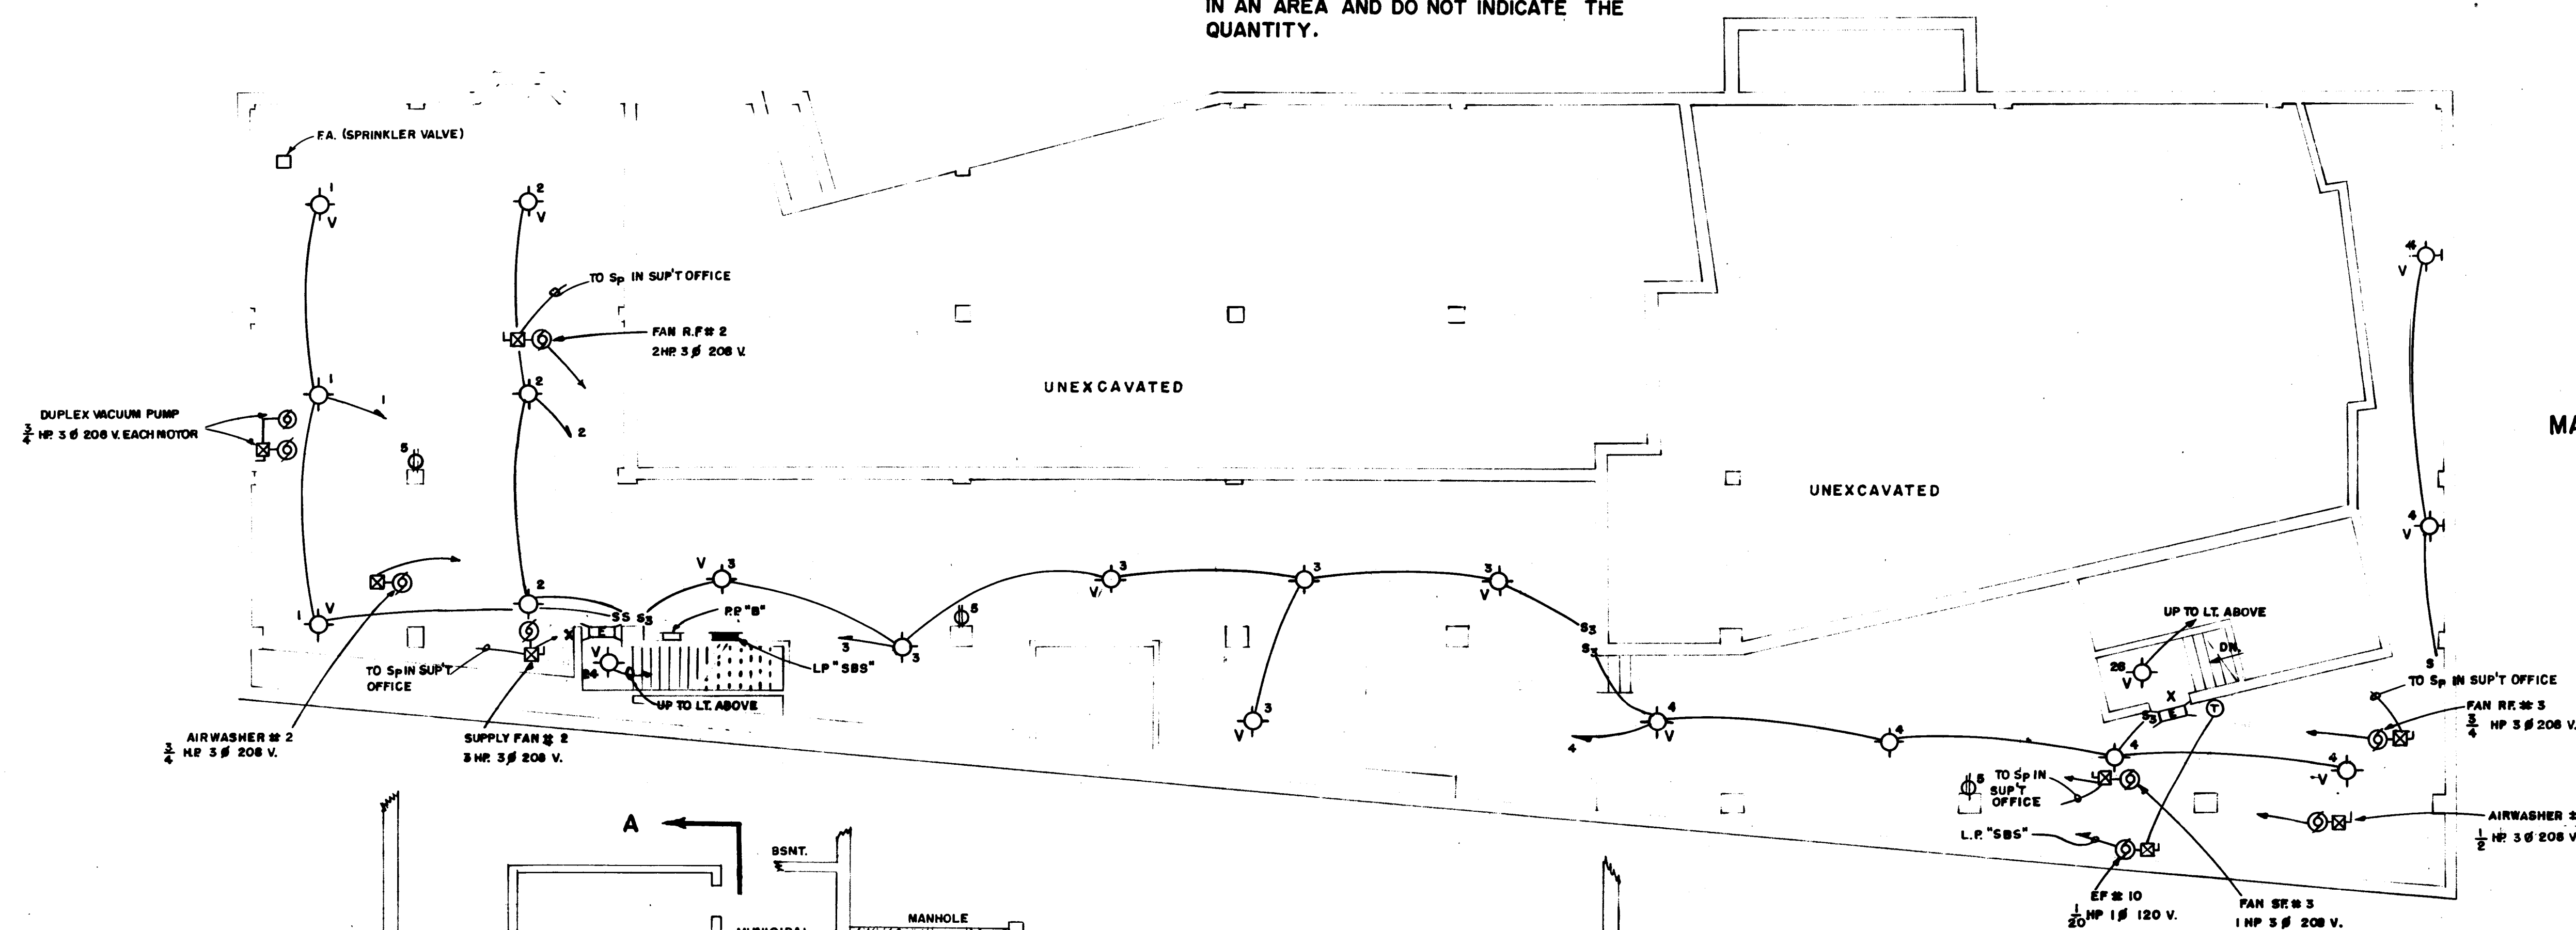

MAIN DISTRIBUTION BOARD
SCALE $\frac{1}{2}'' = 1' - 0''$

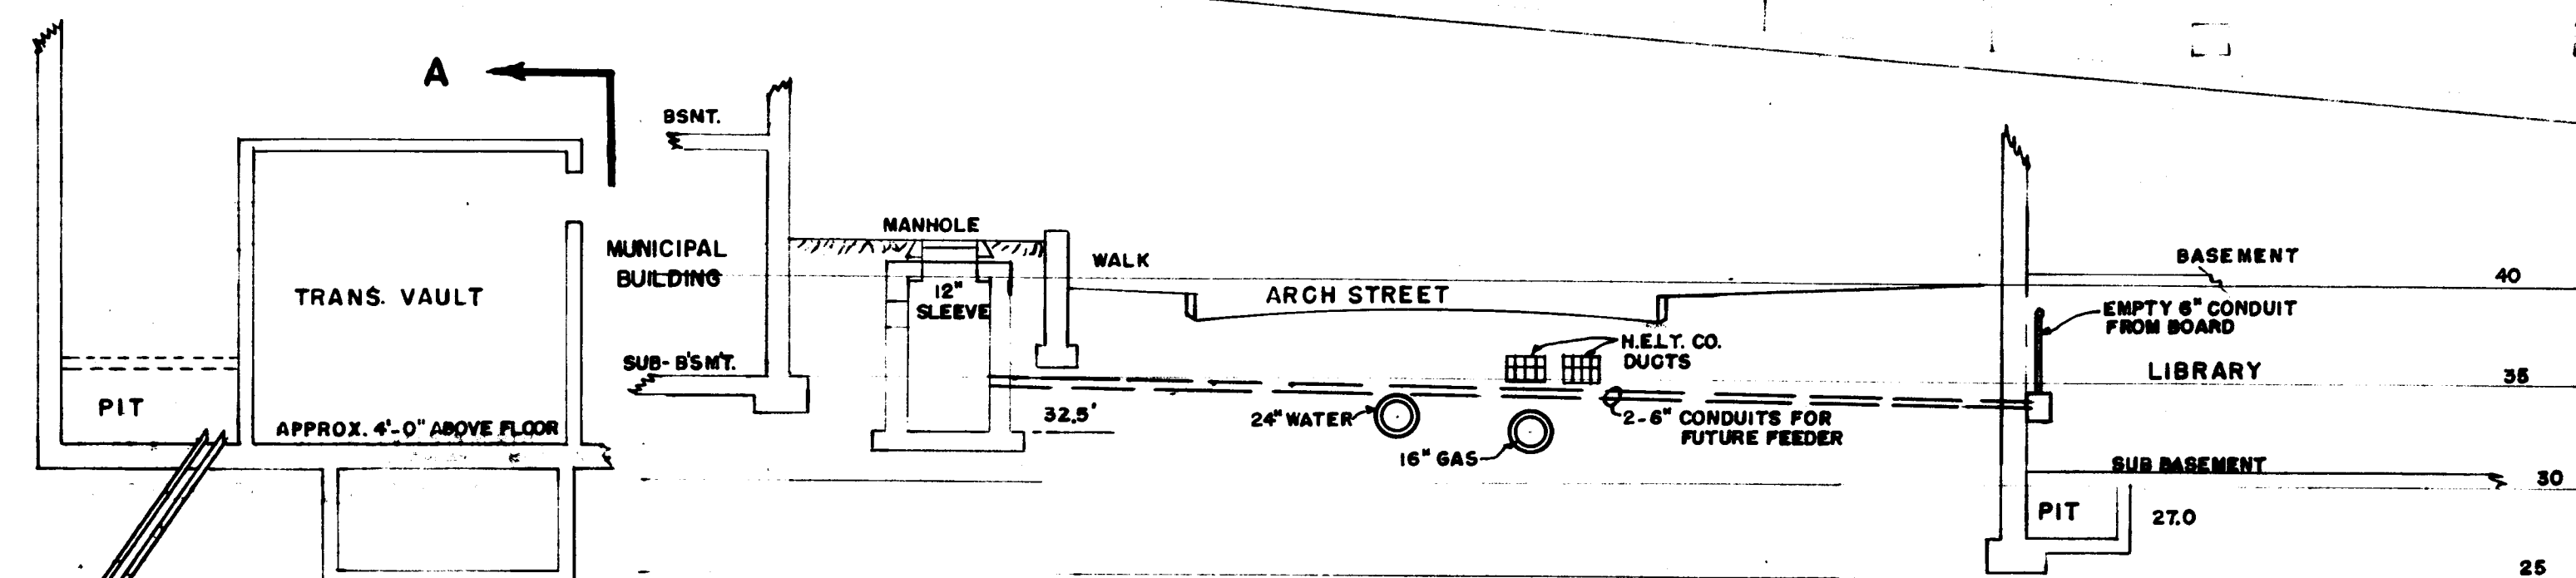

SUB-BASEMENT PLAN (SOUTH SIDE OF HIGHWAY)
ELECTRIC
SCALE: $\frac{1}{8}" = 1' - 0"$

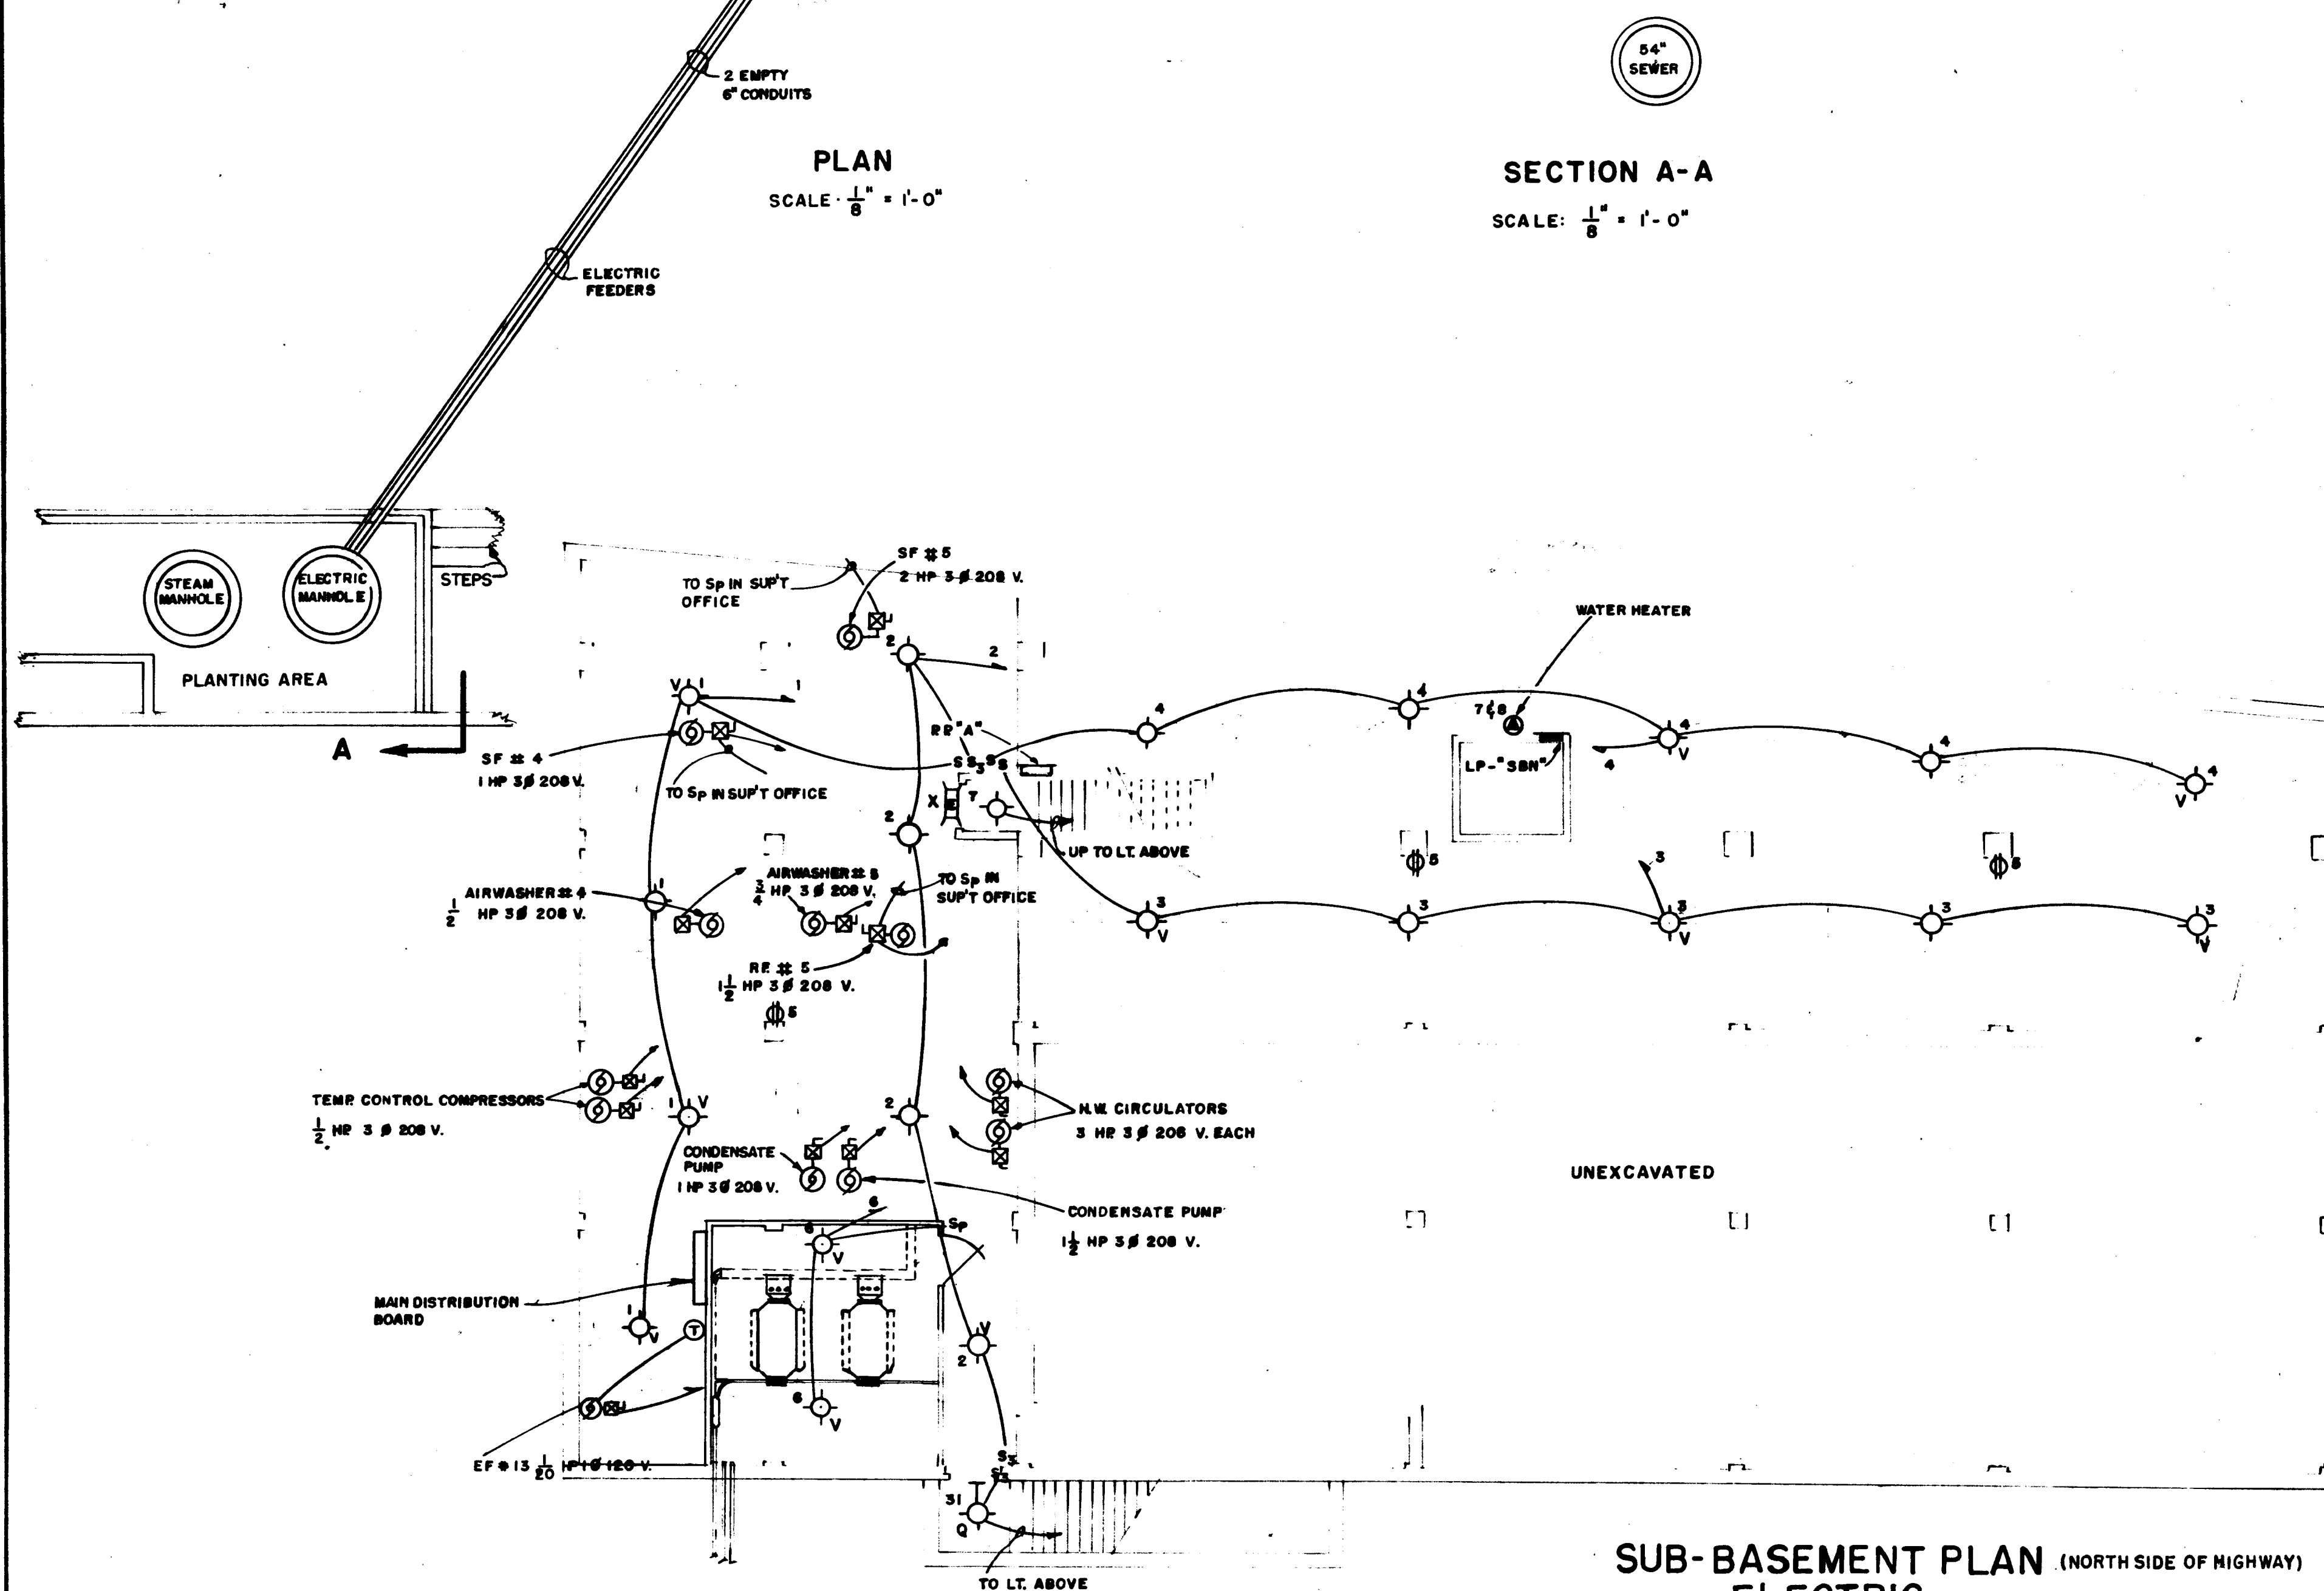

SUB-BASEMENT PLAN (NORTH SIDE OF HIGHWAY)
ELECTRIC
SCALE: $\frac{1}{8}" = 1'-0"$



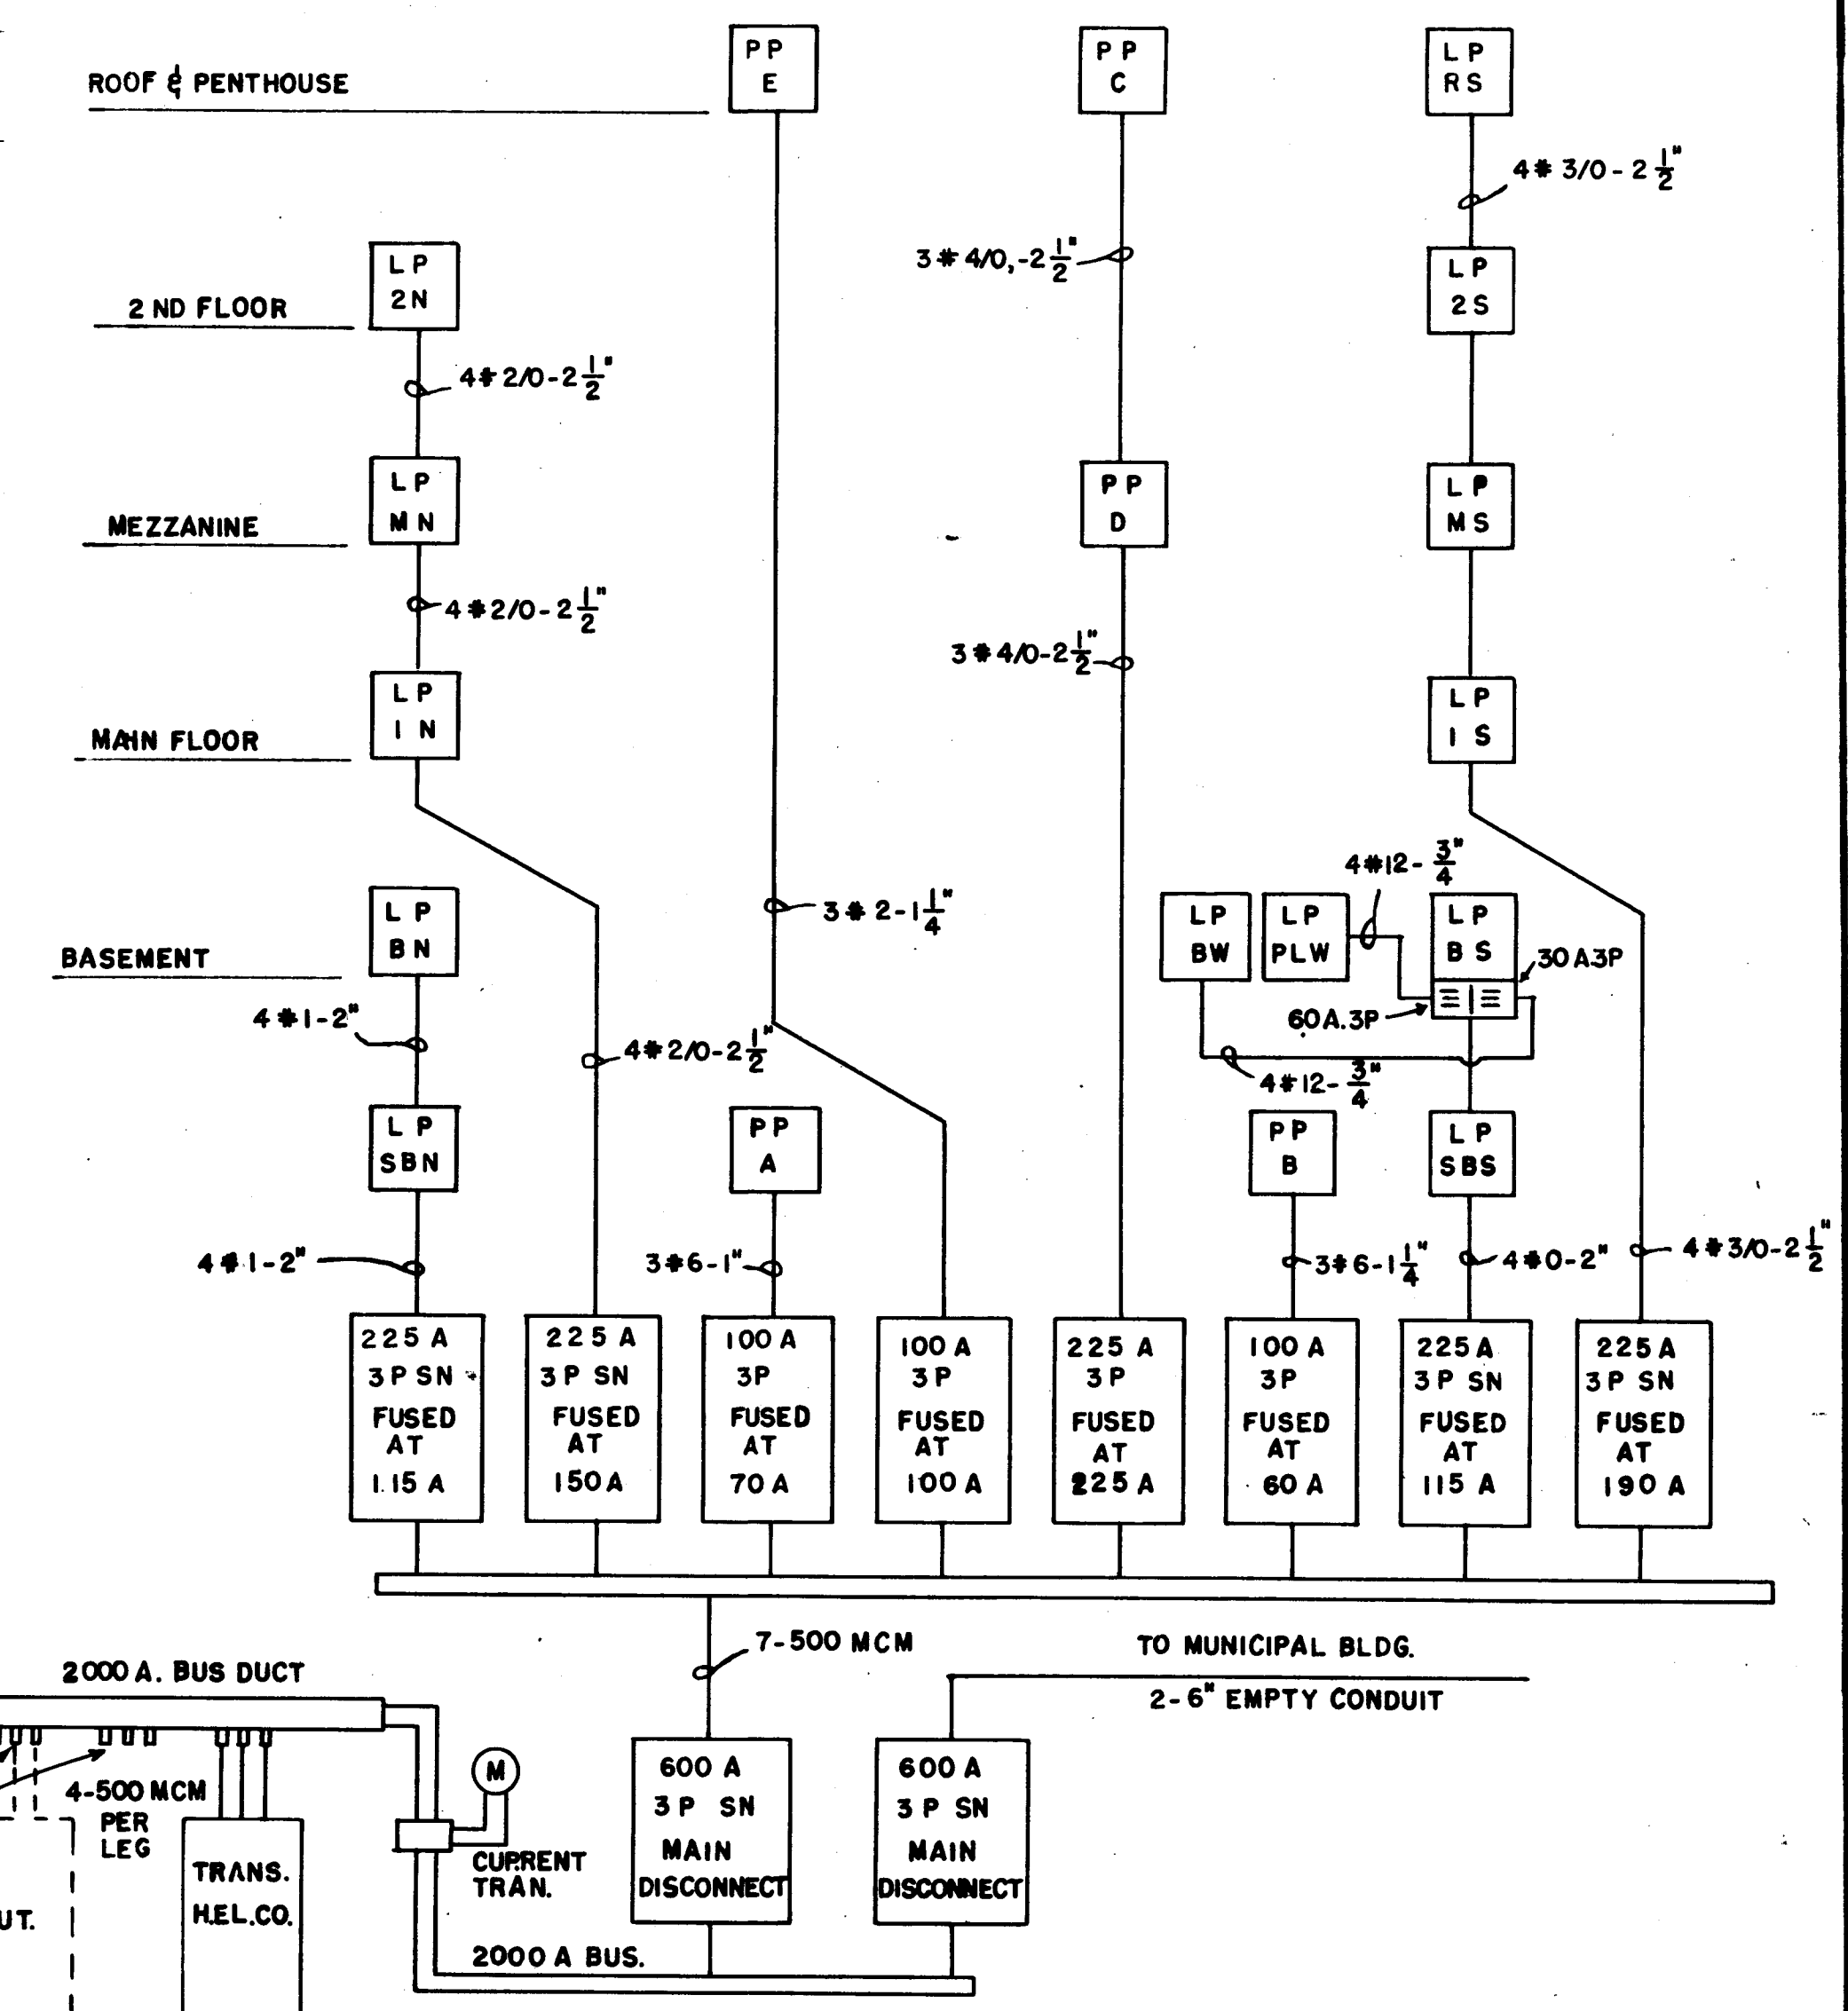


DIAGRAM OF MAIN LOAD CENTER & DISTRIBUTION TO LIGHTING & POWER PANELS
NOT TO SCALE

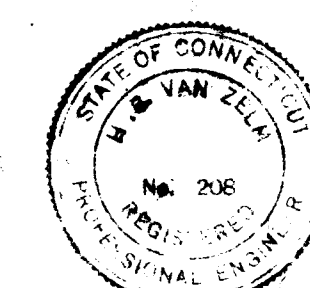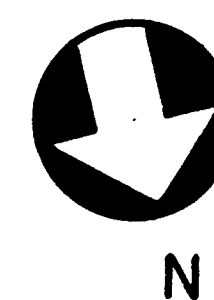

HENRI B. VAN ZELM AND ASSOCIATES
CONSULTING ENGINEERS
197 ASYLUM STREET
HARTFORD, CONNECTICUT

SCHUTZ & GOODWIN ARCHITECTS 12 HAYNES STREET HARTFORD, CONN.	
JOB NO. 53-1A SHEET NO. 54	DATE <i>6/15/54</i> DRAWN BY <i>VZ.</i> TRACED BY <i>O.R.I.</i> CHECKED BY <i>V.Z.</i>
BUILDING FOR THE HARTFORD PUBLIC LIBRARY CITY OF HARTFORD - OWNER	