


	INCANDESCENT CEILING LIGHT
	BRACKET LIGHT
	BRACKET LIGHT WITH RECEPTACLE
	INCANDESCENT CEILING LIGHT WITH PULL CORD
	EXIT LIGHT WITH DIRECTIONAL ARROW
	EXIT LIGHT WITH DIRECTIONAL ARROW
	EMERGENCY LIGHT
	FLOOD LIGHT
	FLUORESCENT LIGHT
	CONTINUOUS FLUORESCENT LIGHT
	SINGLE WALL RECEPTACLE
	DUPLEX WALL RECEPTACLE
	DUPLEX RECEPTACLE IN FLOOR
	OUTLET FOR CLEANING EQUIPMENT
	SPECIAL POWER OUTLET
	OUTLET FOR SOUND
	MICROPHONE OUTLET
	CLOCK OUTLET
	MOTOR OUTLET
	THERMOSTAT
	SINGLE POLE SWITCH
	THREE WAY SWITCH
	SINGLE POLE SWITCH WITH PILOT LIGHT
	THREE WAY SWITCH WITH PILOT LIGHT
	FOUR WAY SWITCH
	SPEED SWITCH
	REMOTE CONTROL SWITCH
	DOOR SWITCH
	ELECTRO-PNEUMATIC SWITCH
	LIGHT PANEL
	POWER PANEL
	TELEPHONE TERMINAL BOX
	DISCONNECT
	LIGHT PANEL
	POWER PANEL
	UNIT HEATER
	UNIT VENTILATOR
	FORCE - FLO UNIT
	TELEPHONE
	PAGING GONG
	FIRE ALARM HORN
	FIRE ALARM STATION
	DOOR BELL BUTTON
	DOOR BUZZER
	LOUD SPEAKER
	AMPLIFIER
	HEAT DETECTOR
	HOME RUN
	CONTINUOUS PLUG-IN STRIP

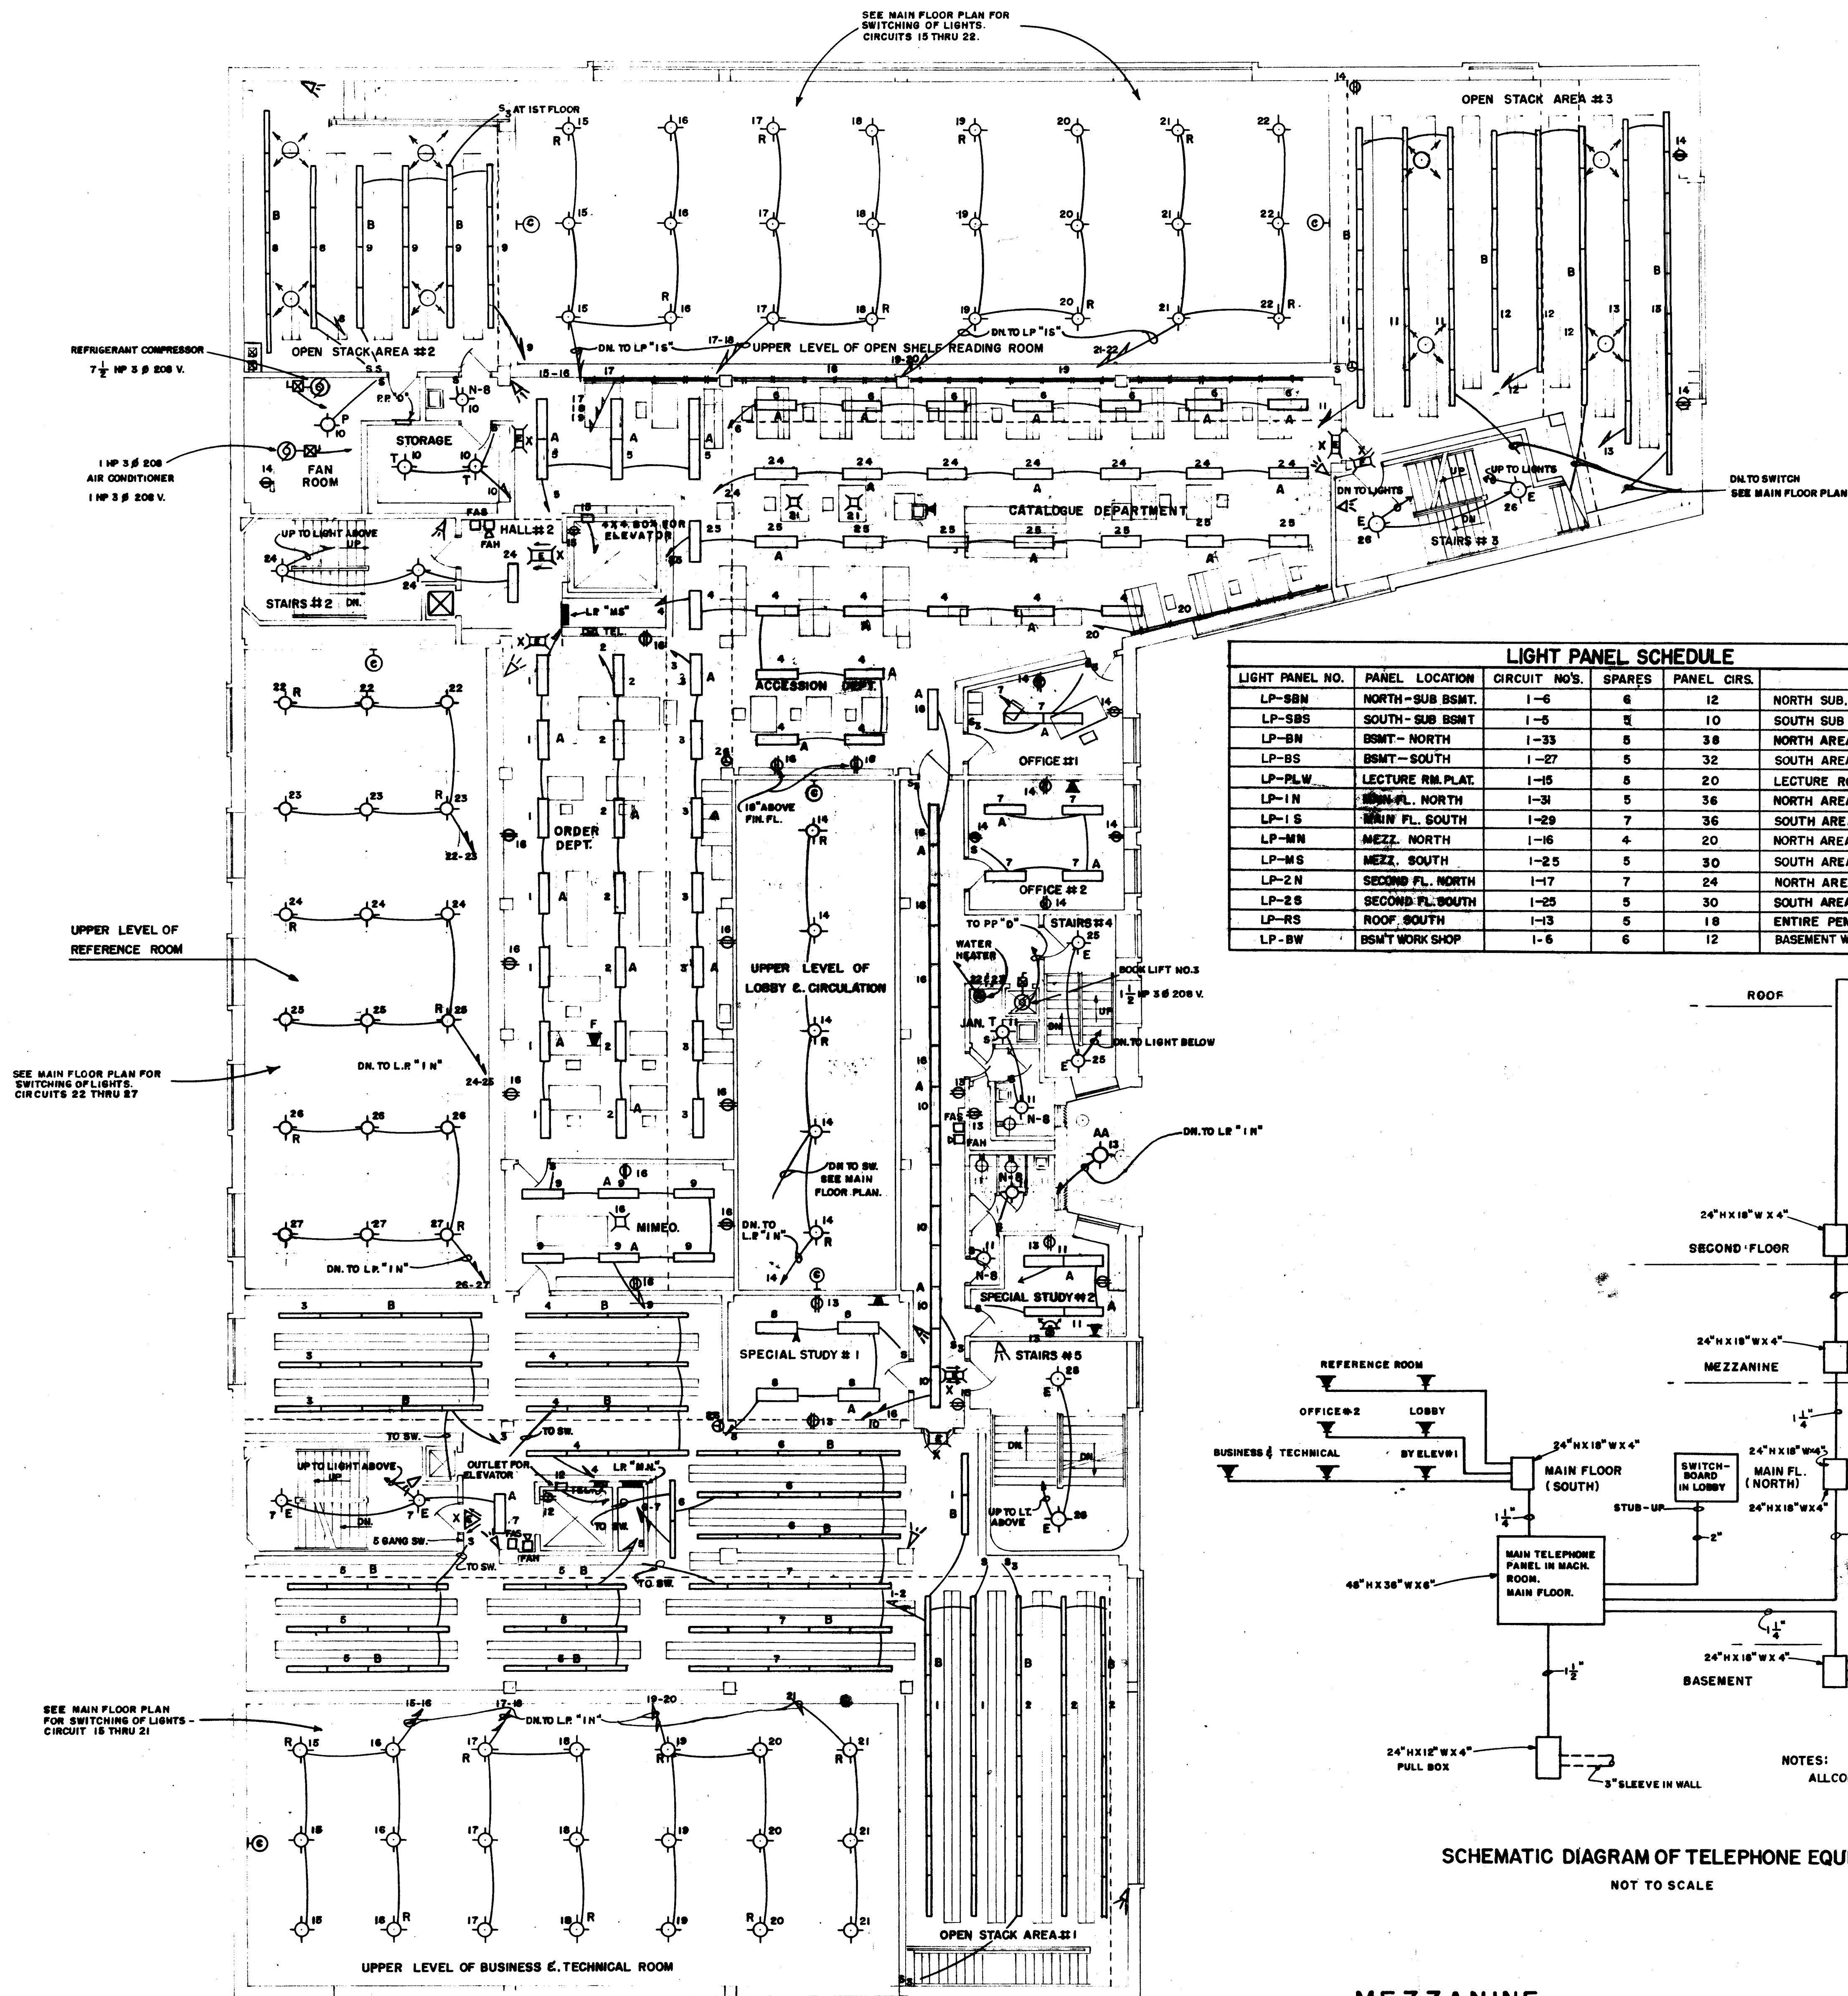

SCHEMATIC DIAGRAM OF TELEPHONE EQUIPMENT
NOT TO SCALE

MEZZANINE
ELECTRIC
SCALE: $\frac{1}{8}'' = 1'-0''$

HENRI B. VAN ZELM AND ASSOCIATES
CONSULTING ENGINEERS
197 ASYLUM STREET
HARTFORD, CONNECTICUT

SCHUTZ & GOODWIN ARCHITECTS 12 HAYNES STREET HARTFORD, CONN.	
JOB NO. 53-1A	DATE 6/15/54
SHEET NO. 52	DRAWN BY VZ. TRACED BY O.R.I. CHECKED BY VZ.
BUILDING FOR THE HARTFORD PUBLIC LIBRARY CITY OF HARTFORD - OWNER	