


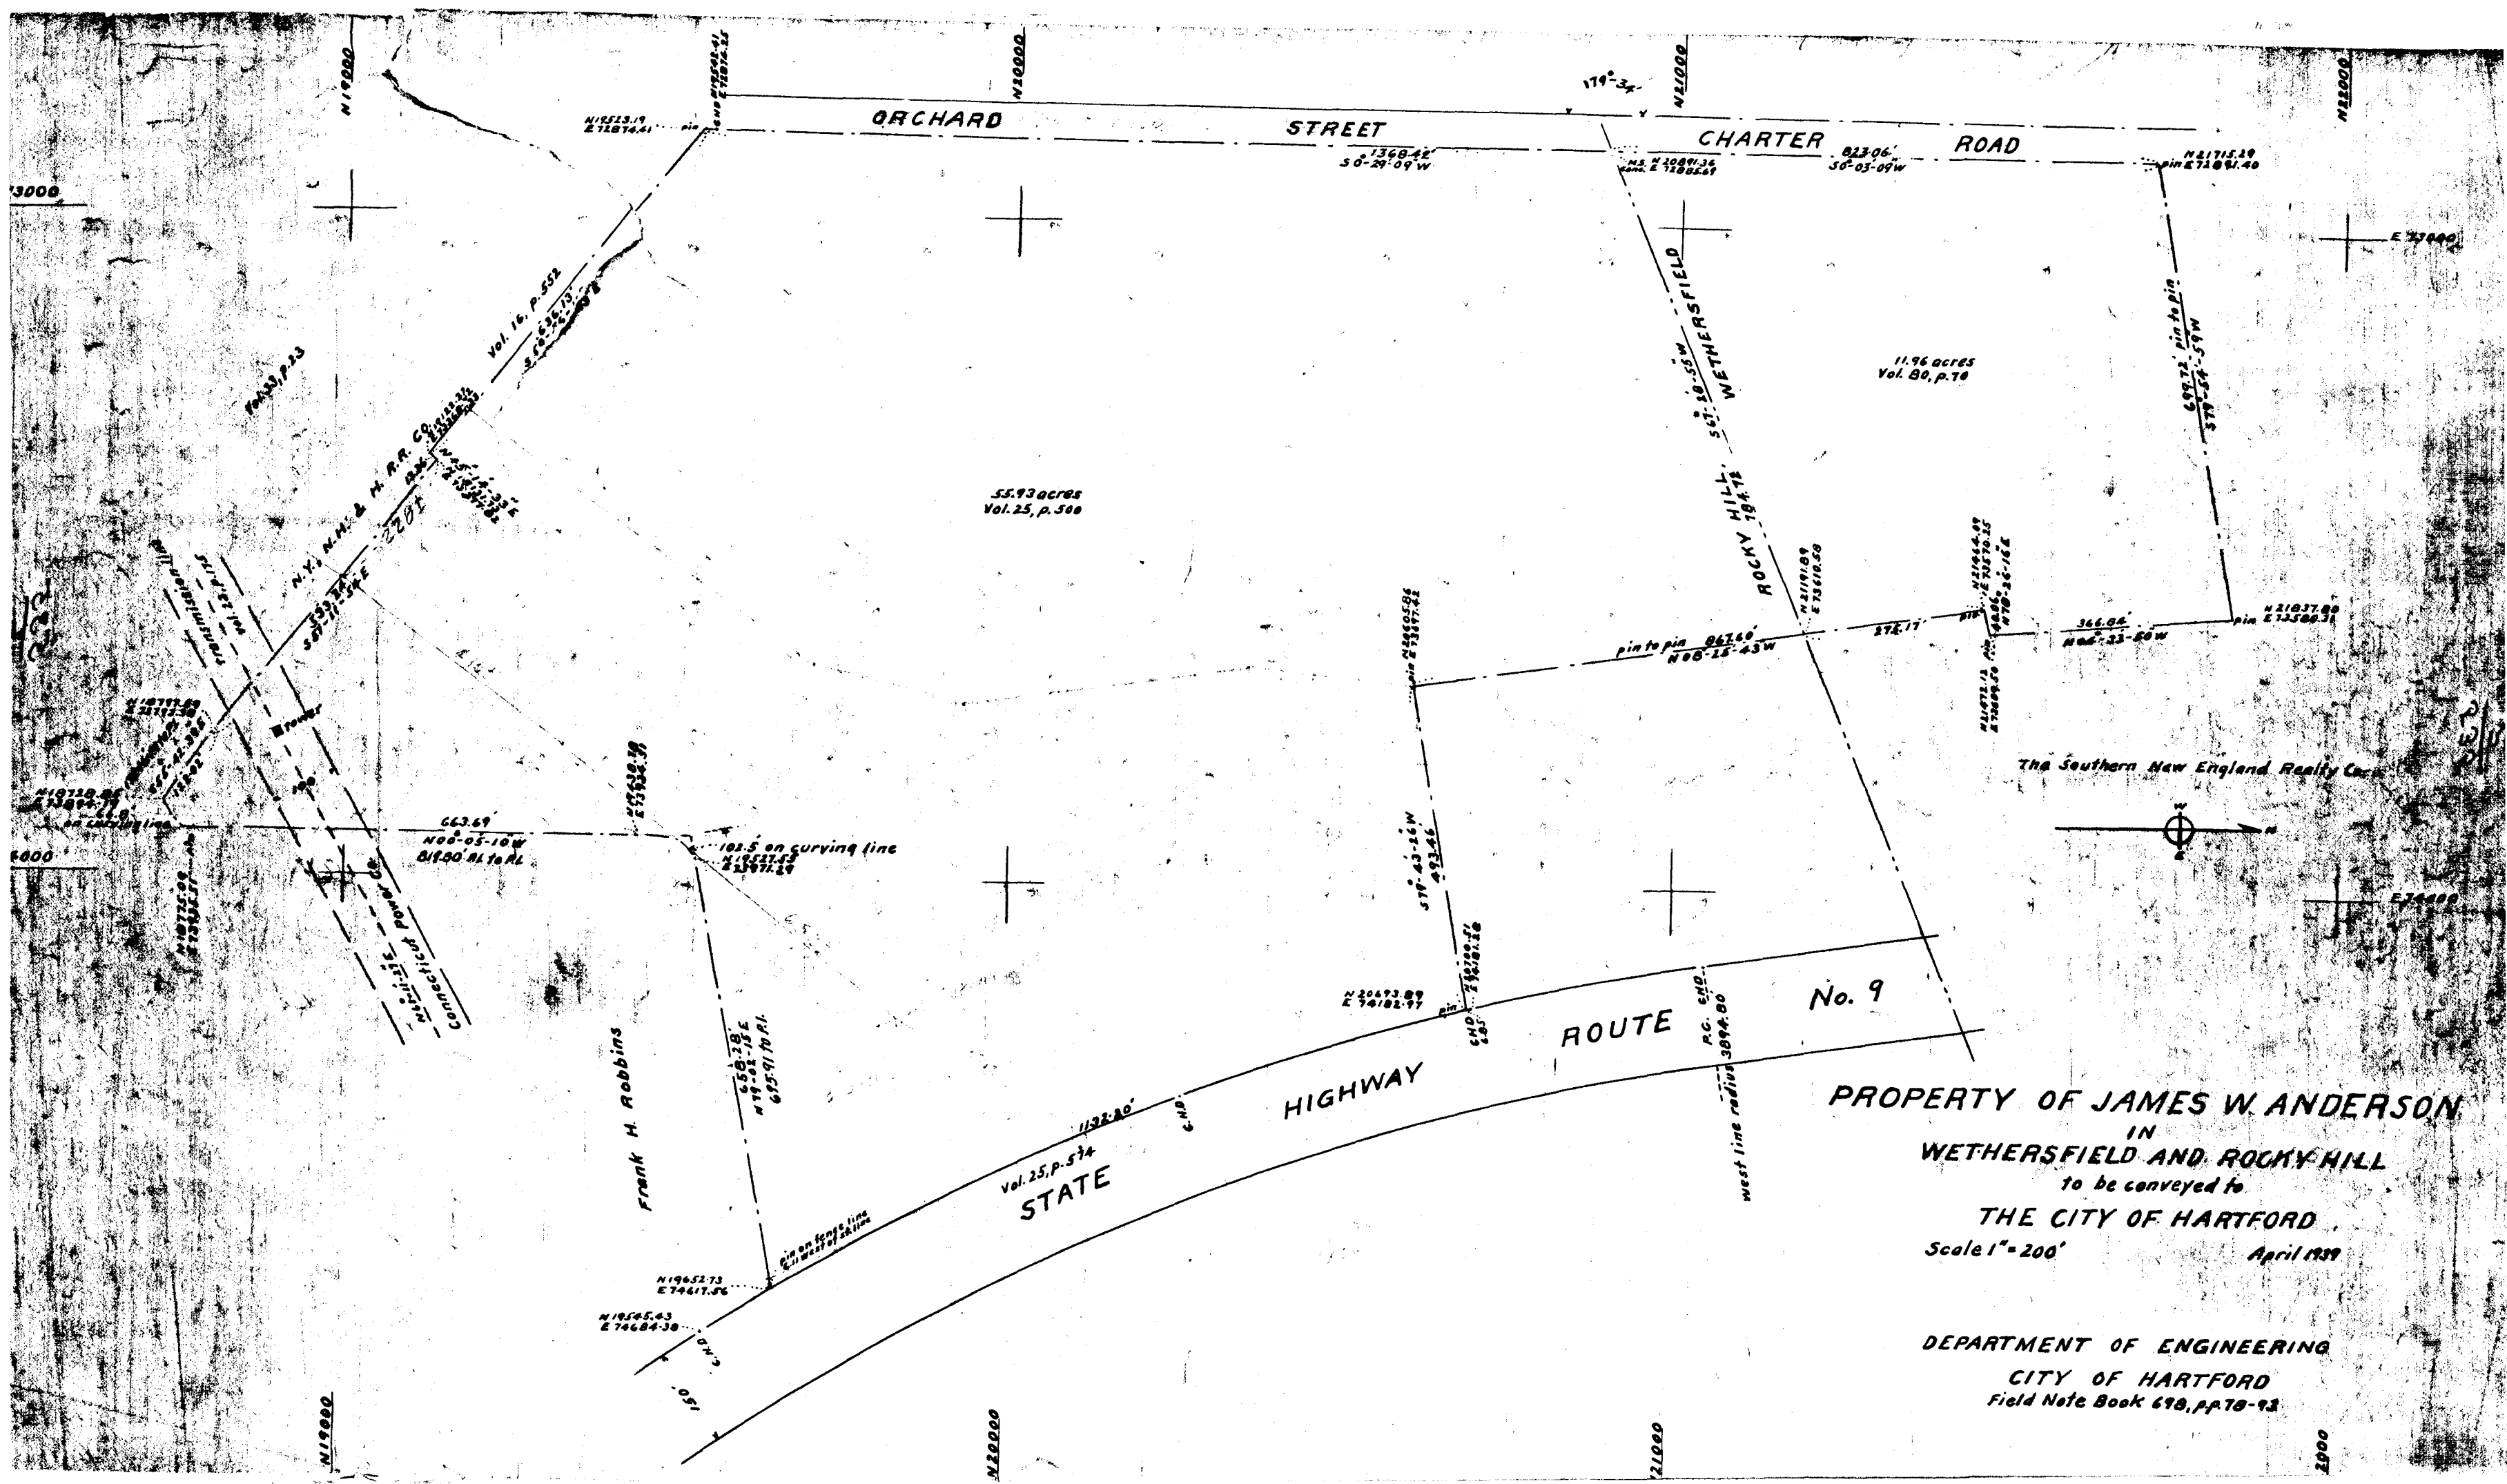

ORCHARD

STREET

CHARTER

ROAD

WETHERSFIELD

ROCKY HILL

HIGHWAY

ROUTE

No. 9

PROPERTY OF JAMES W. ANDERSON

IN WETHERSFIELD AND ROCKY HILL

to be conveyed to

THE CITY OF HARTFORD

Scale 1" = 200'

April 1939

DEPARTMENT OF ENGINEERING

CITY OF HARTFORD

Field Note Book 698, pp 78-93