


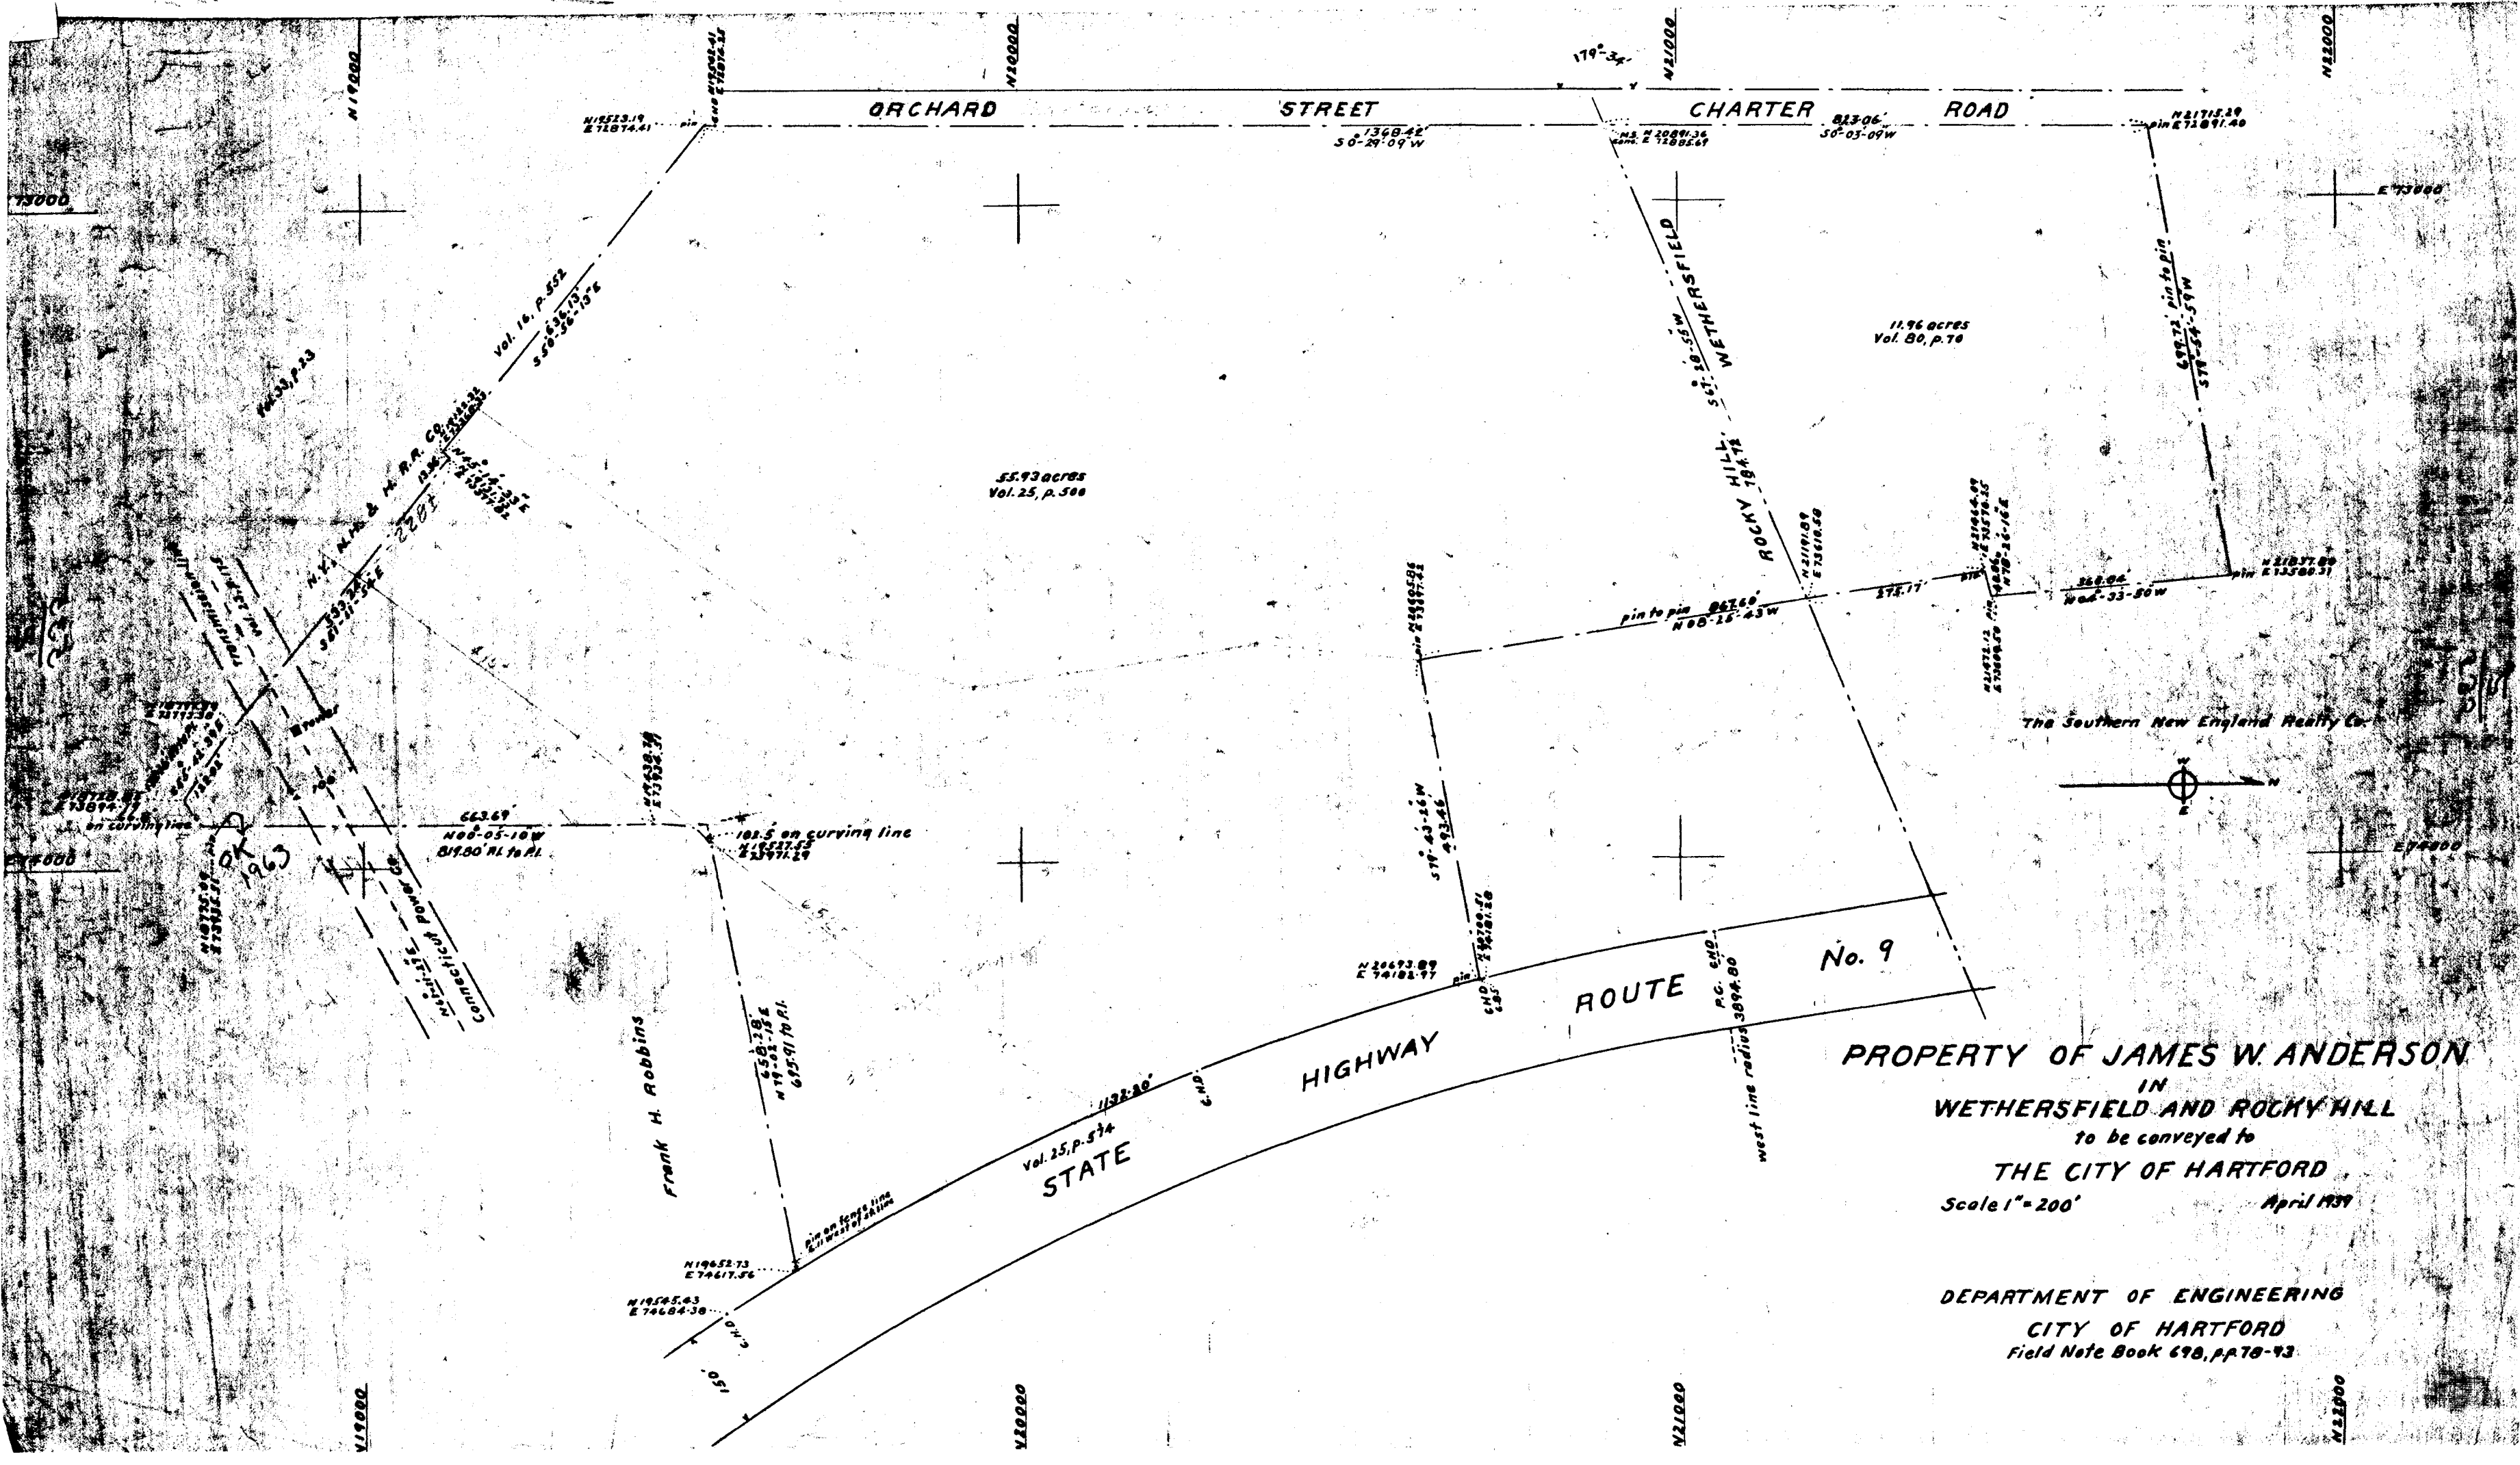

ORCHARD STREET CHARTER ROAD

WETHERSFIELD
ROCKY HILL

ROUTE No. 9
HIGHWAY

PROPERTY OF JAMES W. ANDERSON
IN
WETHERSFIELD AND ROCKY HILL
to be conveyed to
THE CITY OF HARTFORD

Scale 1" = 200' April 1939

DEPARTMENT OF ENGINEERING
CITY OF HARTFORD
Field Note Book 690, pp. 78-93