



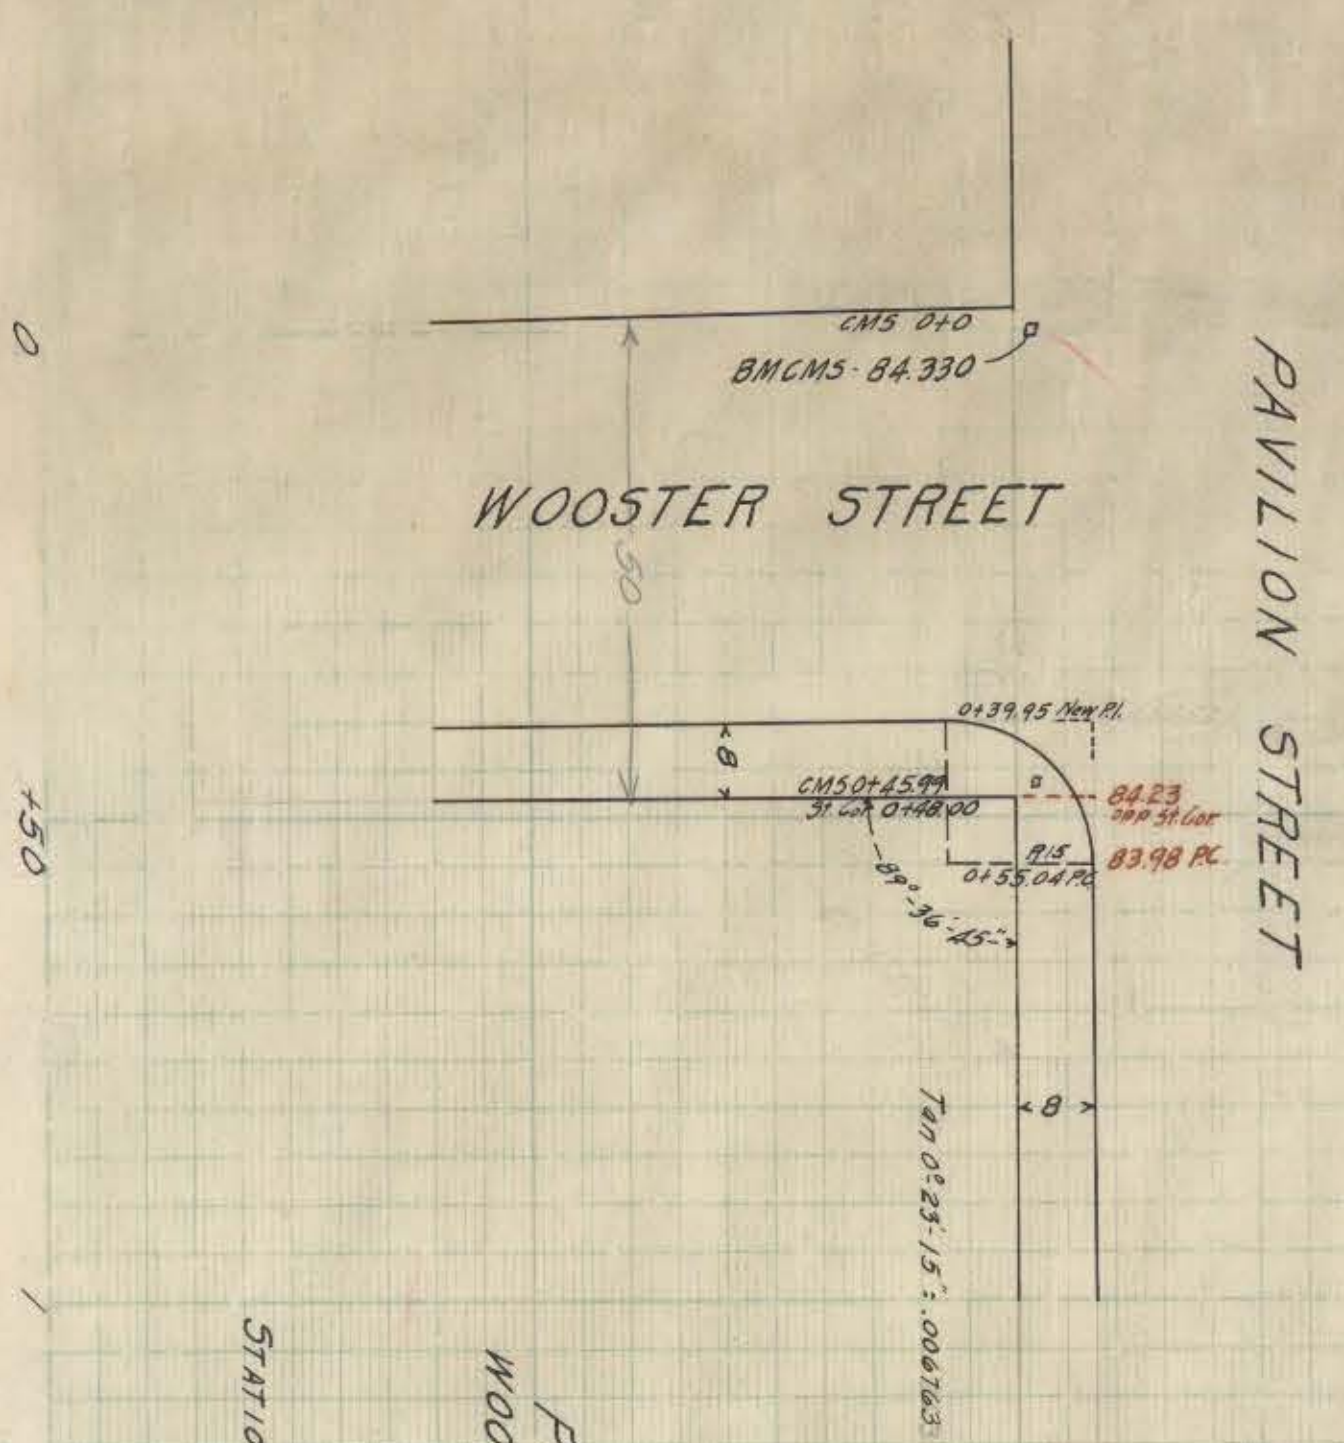


PAVILION STREET  
WOOSTER STREET TO BELLEVUE STREET  
CURB PROFILE  
SCALES: HOR. 1"=20'  
VERT. 1"=2'  
NOTES: 706 P. 76  
STATIONS MEASURED LEVEL AND ON CENTER LINE

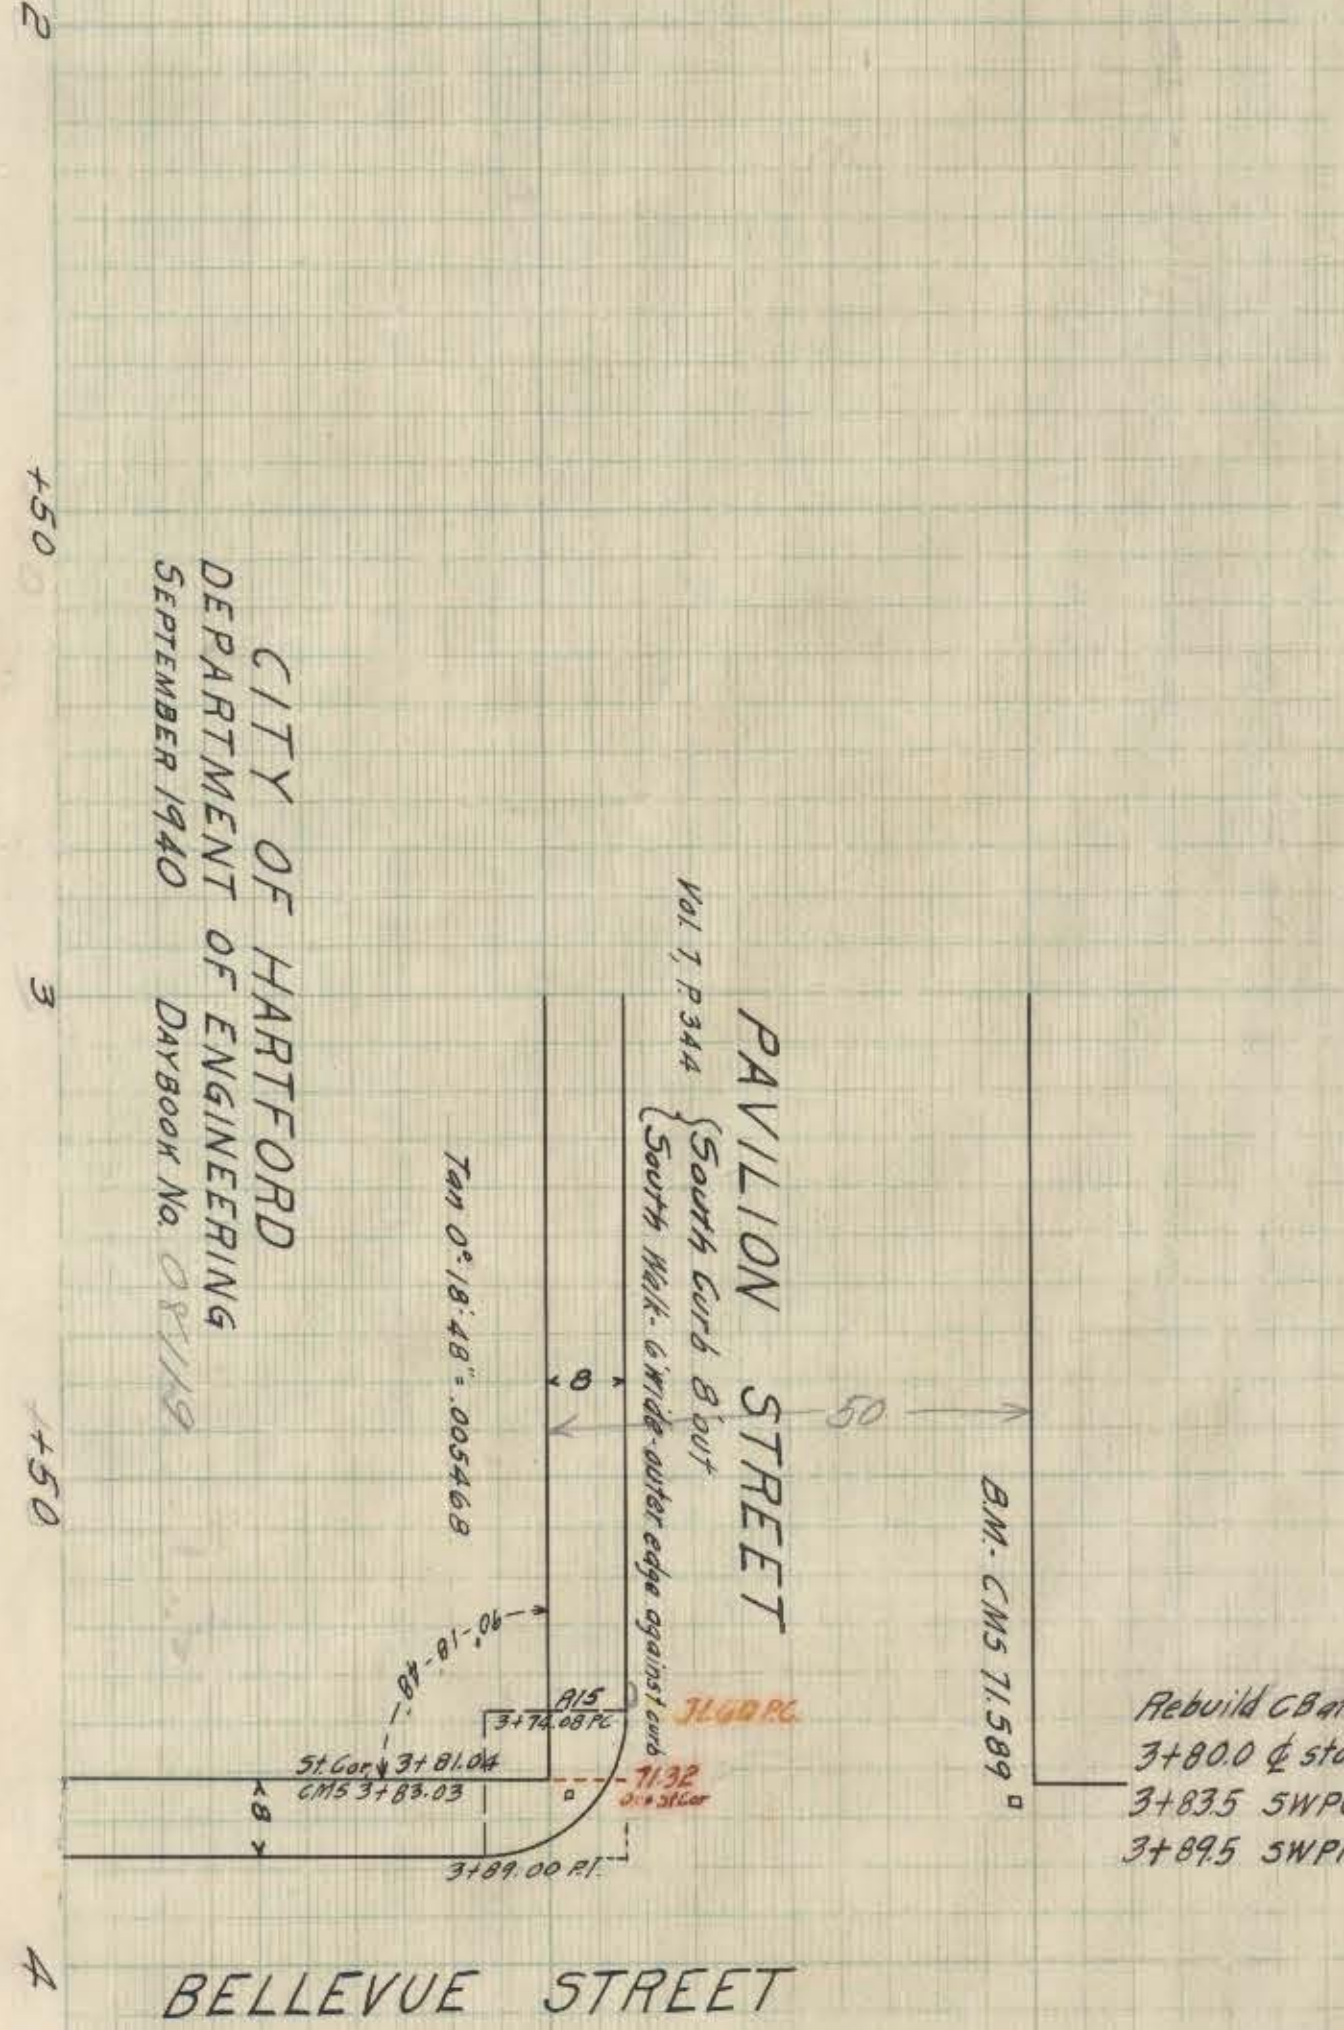

PAVILION STREET  
BELLEVUE STREET  
Rebuild CB at new PC  
3+80.0 @ stone CB  
3+835 SWPC  
3+895 SWPI

0+0 CM5 SW for Wooster Street


WOOSTER STREET

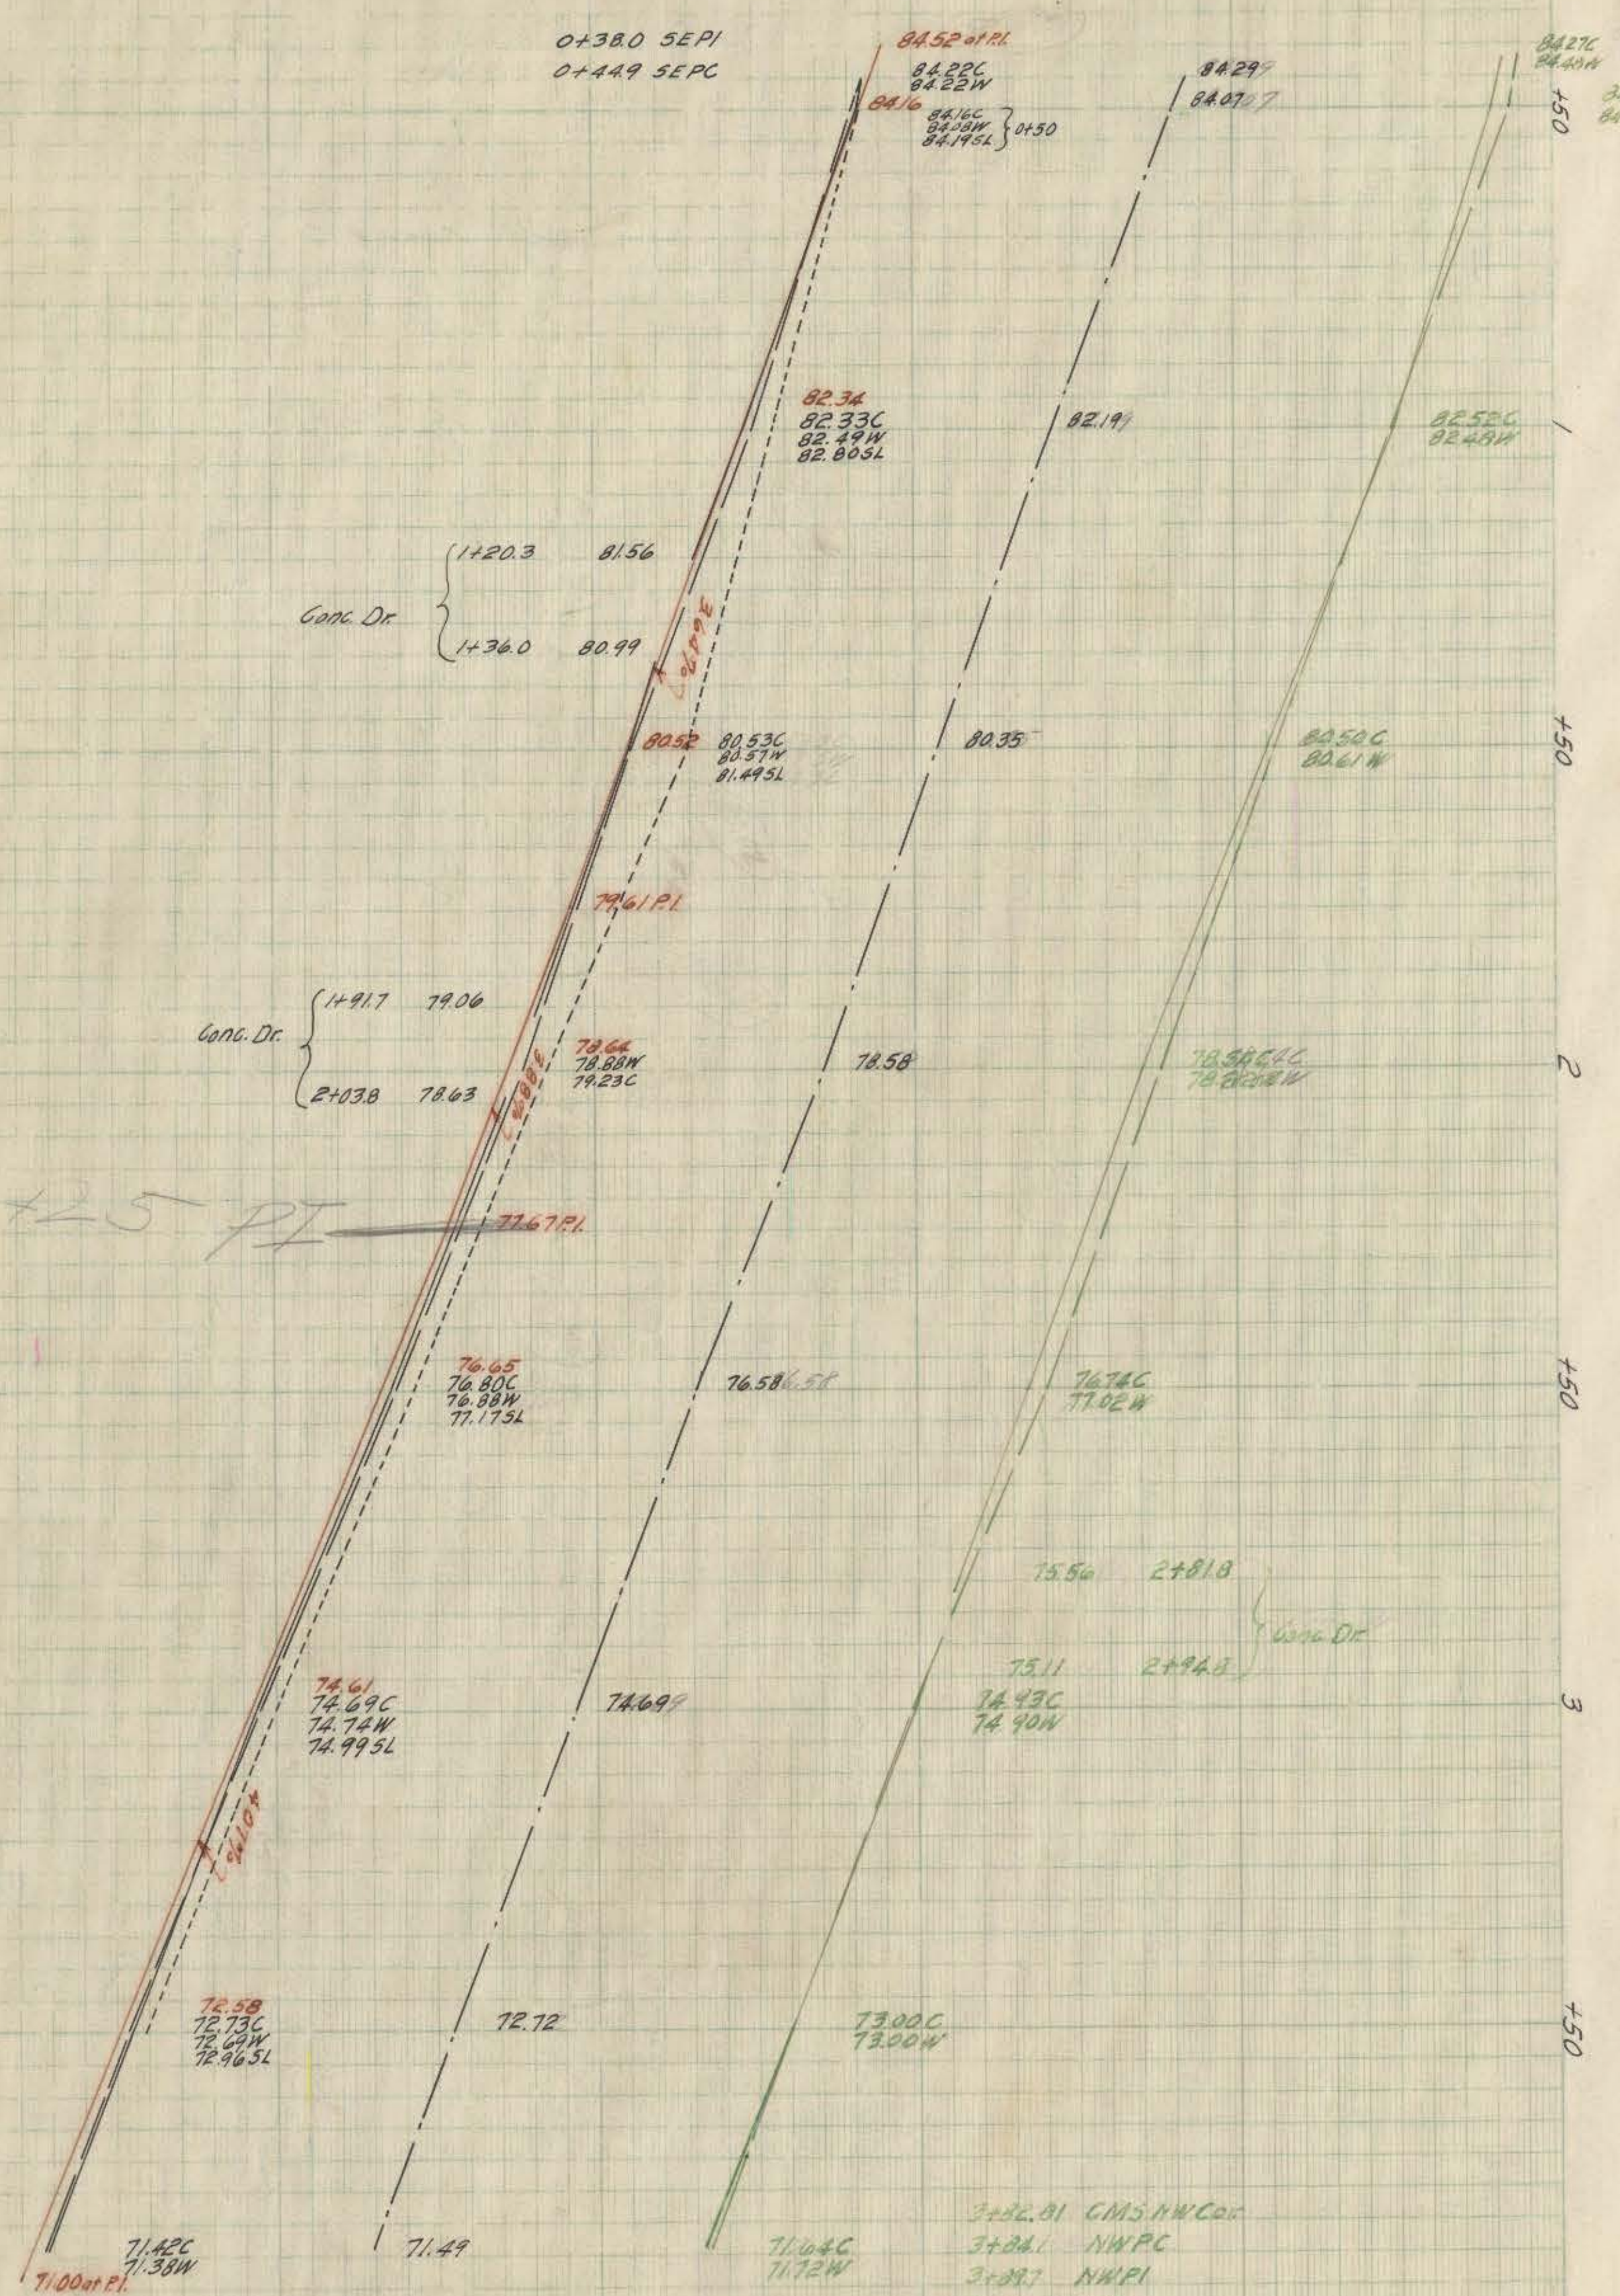

BELLEVUE STREET

0+00.21 CM5 SW for Wooster Street

WOOSTER STREET

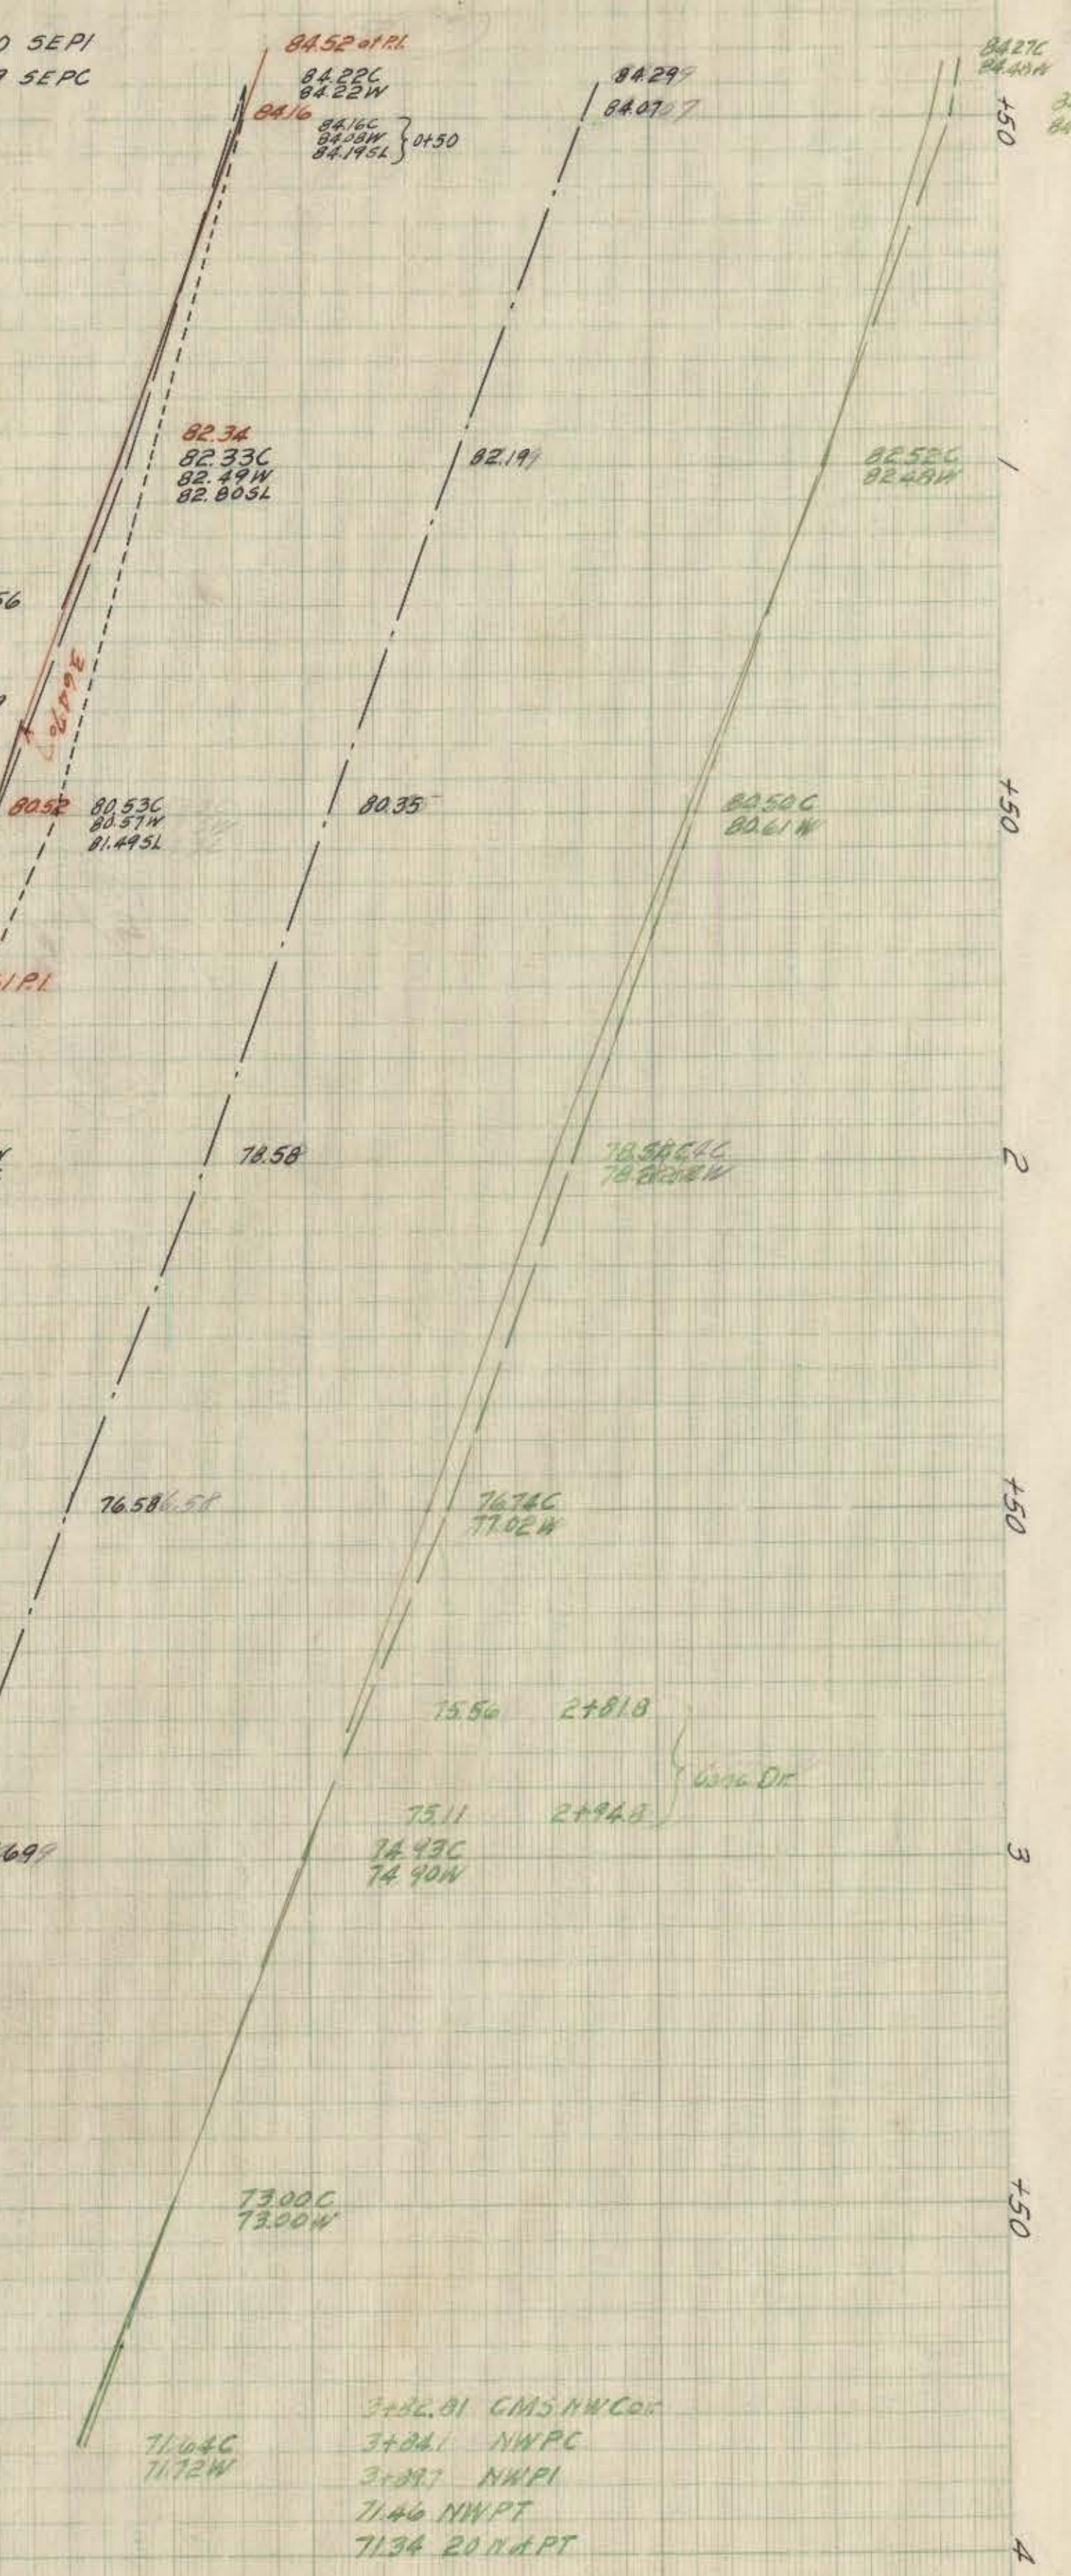

BELLEVUE STREET

34.58 NEPT  
84.34 EON  
84.31 EON

0+37.1 NEPI  
0+435 NEPI  
84.34 EON  
84.31 EON

2+818  
2+948  
G.D.

3+82.81 CM5 NW Cor  
3+84.1 NWPC  
3+89.7 NWPI  
3+94.6 NWPT  
71.34 20.14 PT