
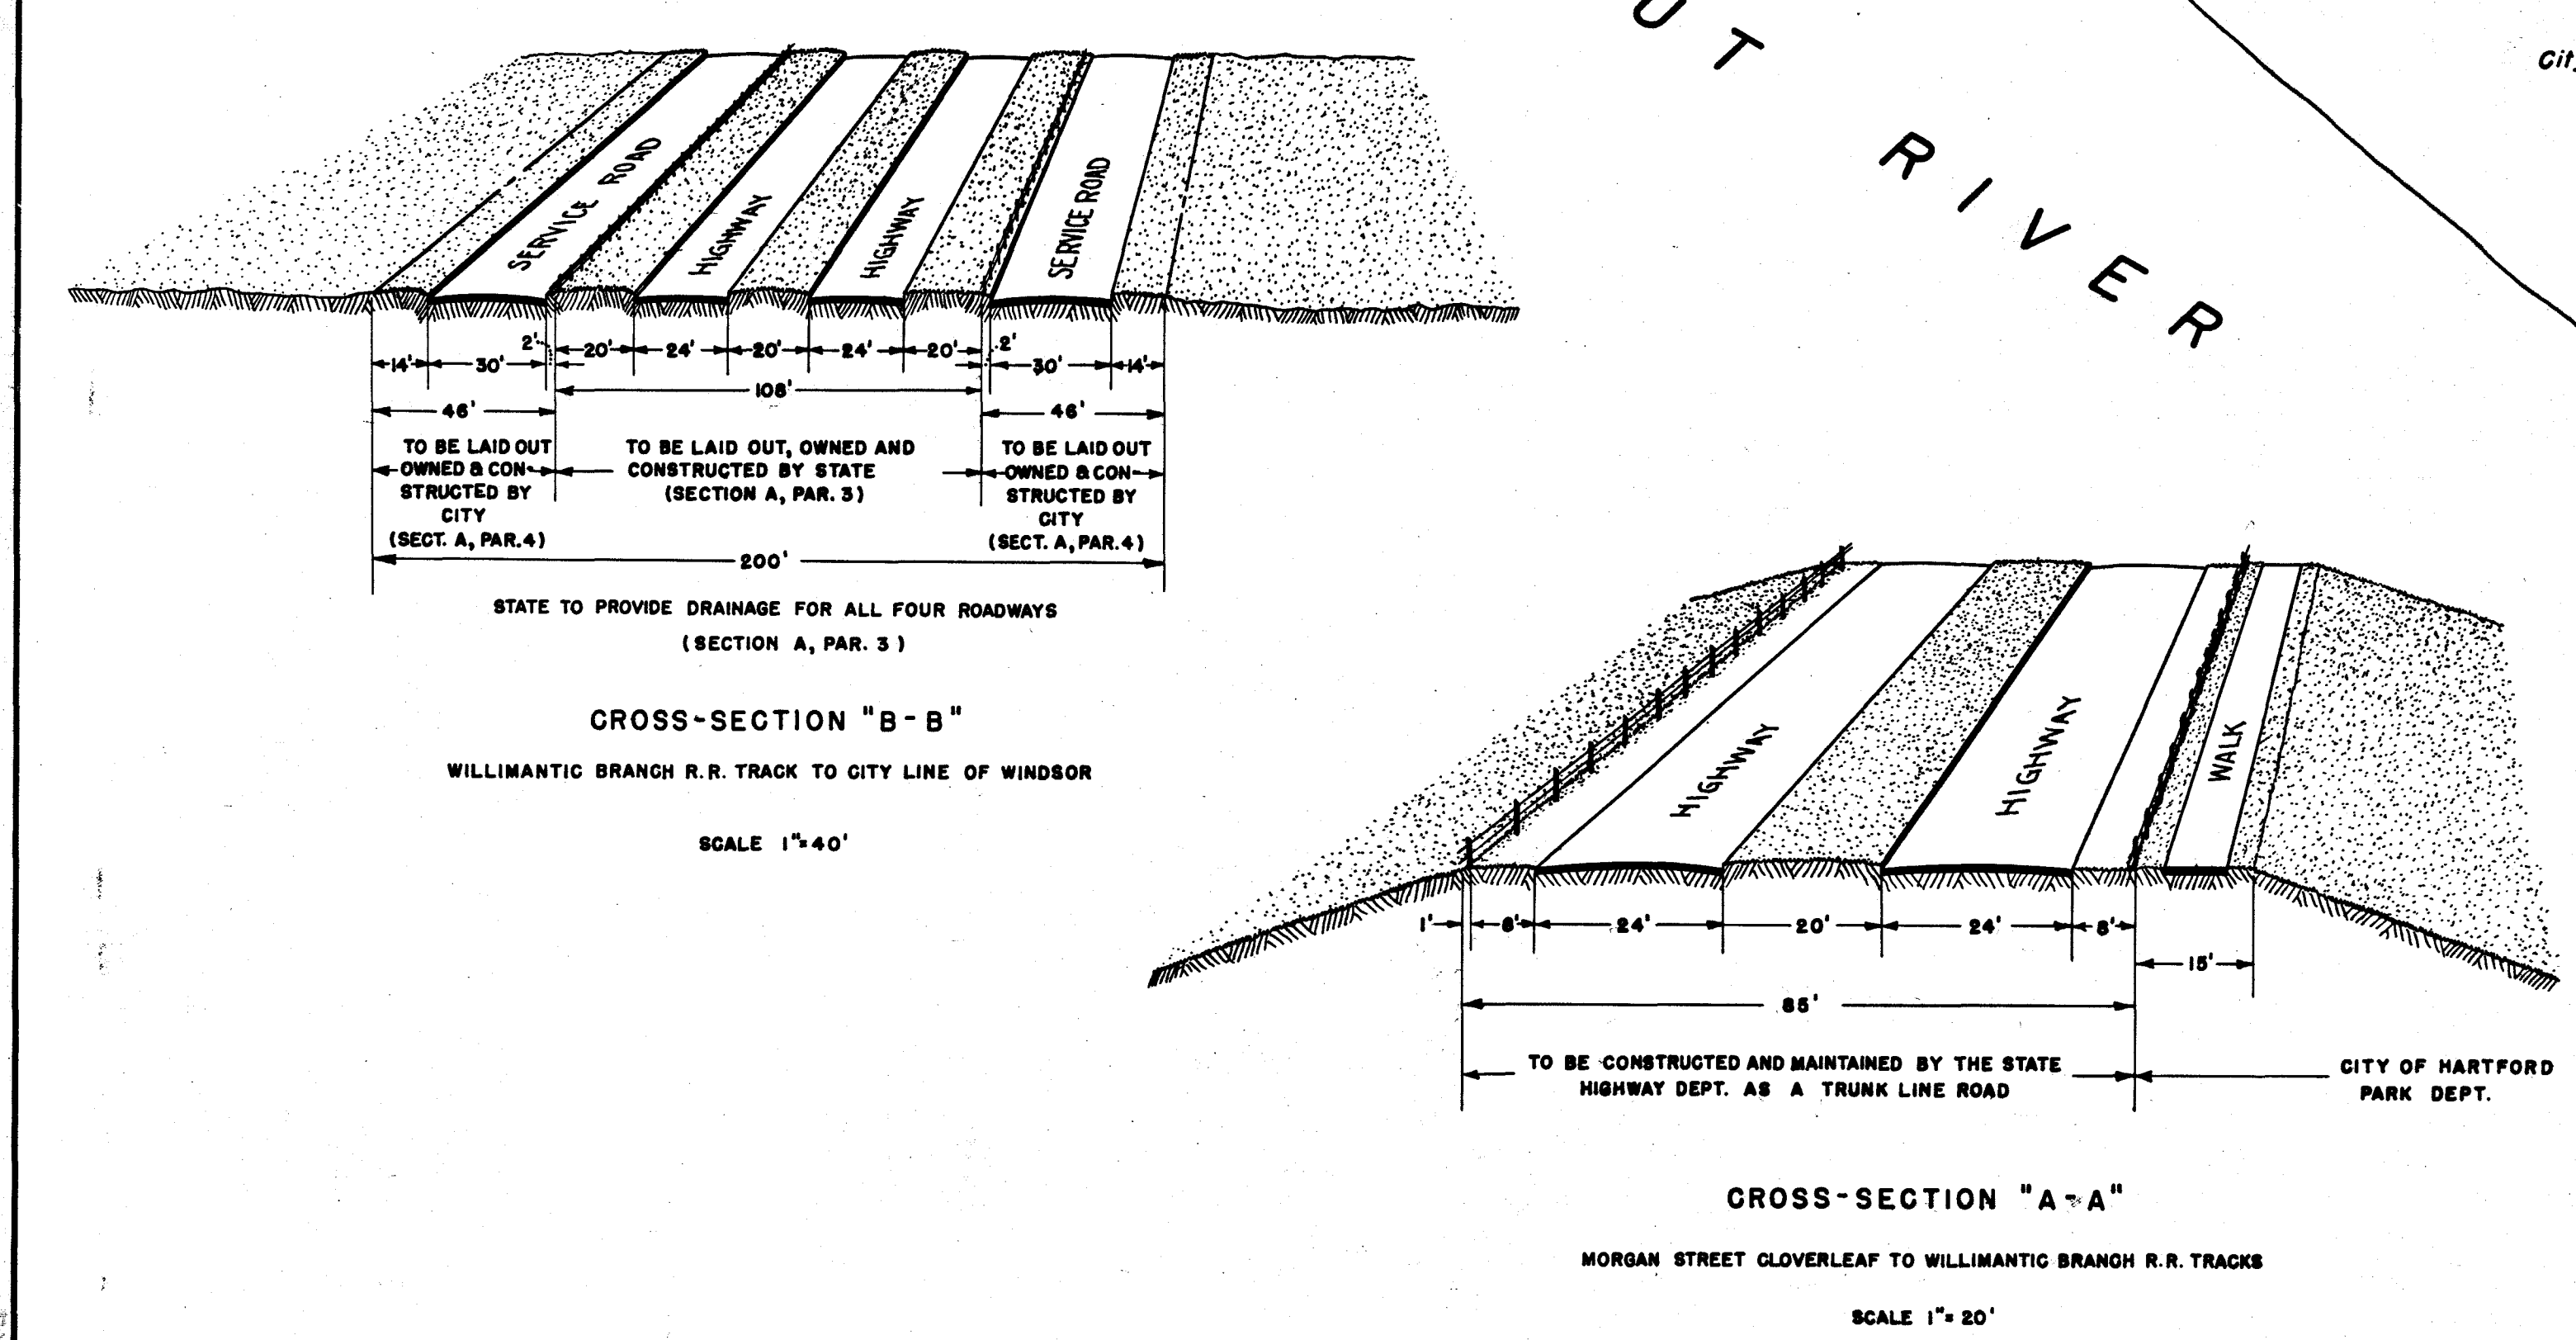


 

DEPT. OF ENGINEERING, HARTFORD CONN.
ROBERT J. ROSS, CITY ENGINEER, & MANAGER, MET. DIST. BUREAU OF PUBLIC WORKS
PLAN OF
**PROPOSED
NORTH MEADOW HIGHWAY**
TO ACCOMPANY AGREEMENT BETWEEN
THE CITY OF HARTFORD & THE STATE OF CONNECTICUT
SUBMITTED BY *Robert J. Ross* CITY ENGINEER
RECOMMENDED BY *Robert J. Ross* CITY ENGINEER
APPROVED BY *Robert J. Ross* CITY ENGINEER
DRAWN BY *J. E. L.* SCALE 1"=200'
TRACED BY *J. E. L.* CHECKED BY *C. W. S.*
DAYBOOK NO. 0816
DECEMBER 1940