




1/2"

PLAN
SECTION
ELEVATION

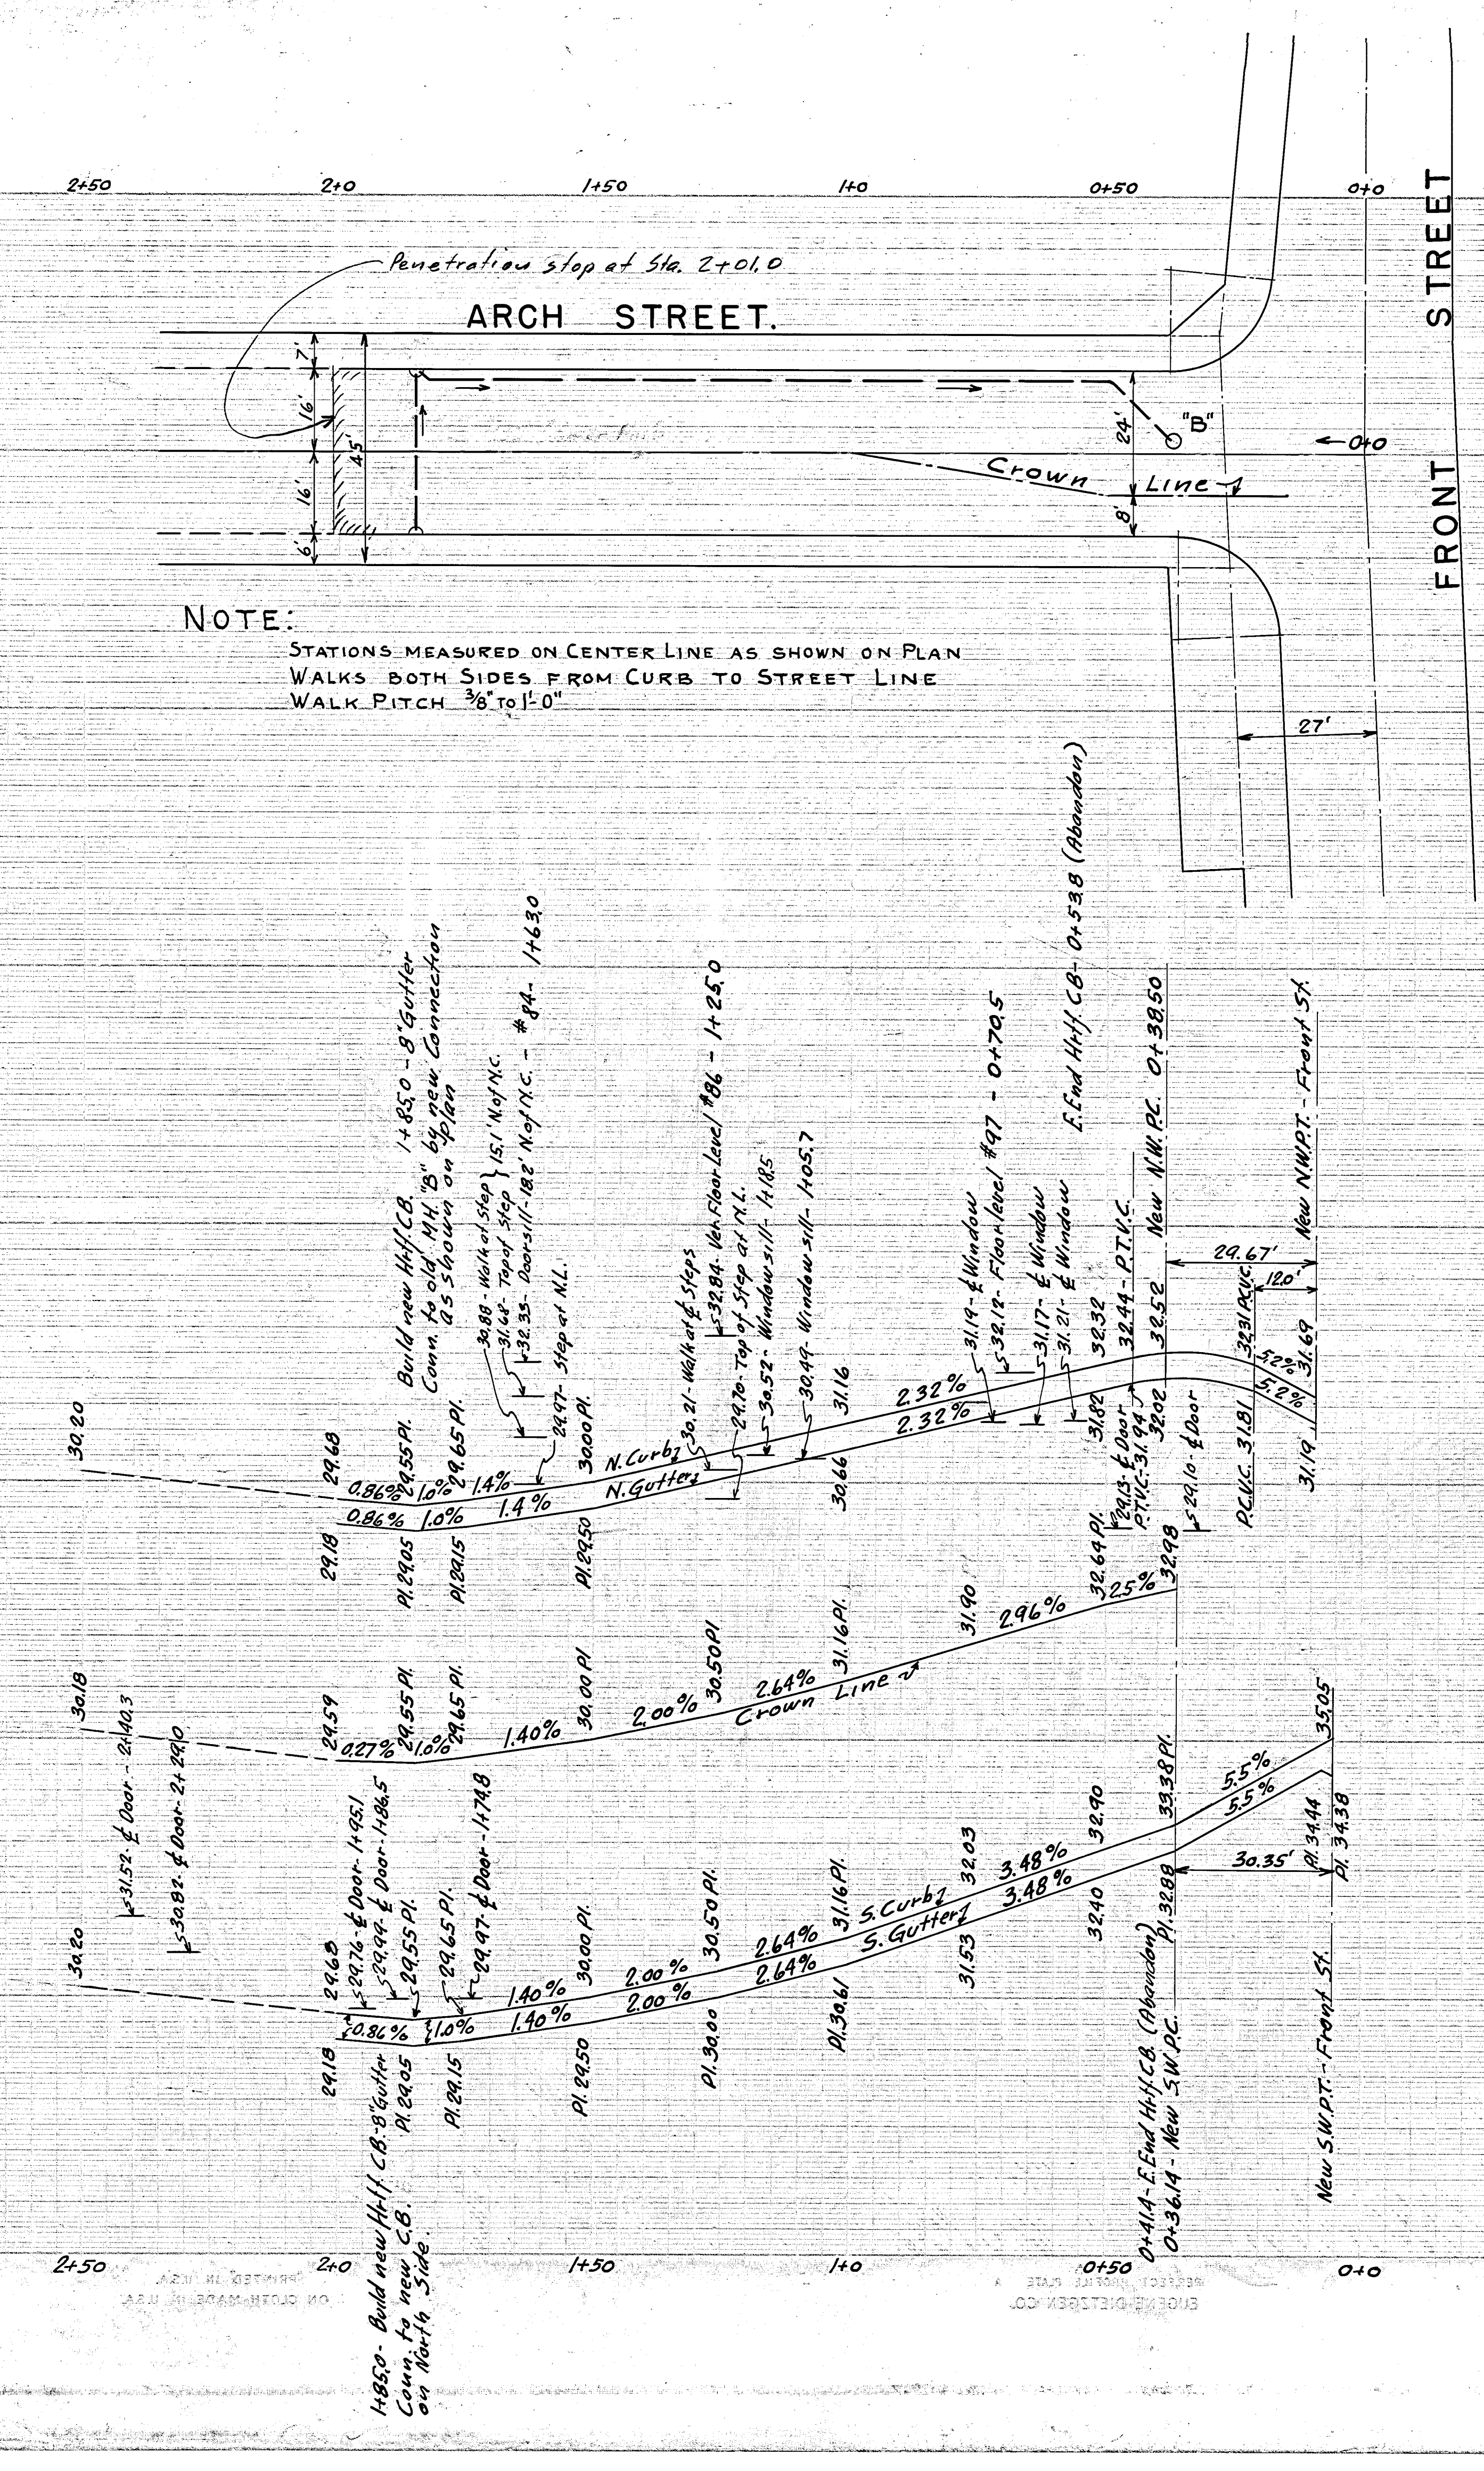

SHELDON STREET PAVING PROFILE

STATIONS MEASURED ON CENTER LINE AS SHOWN ON PLAN.

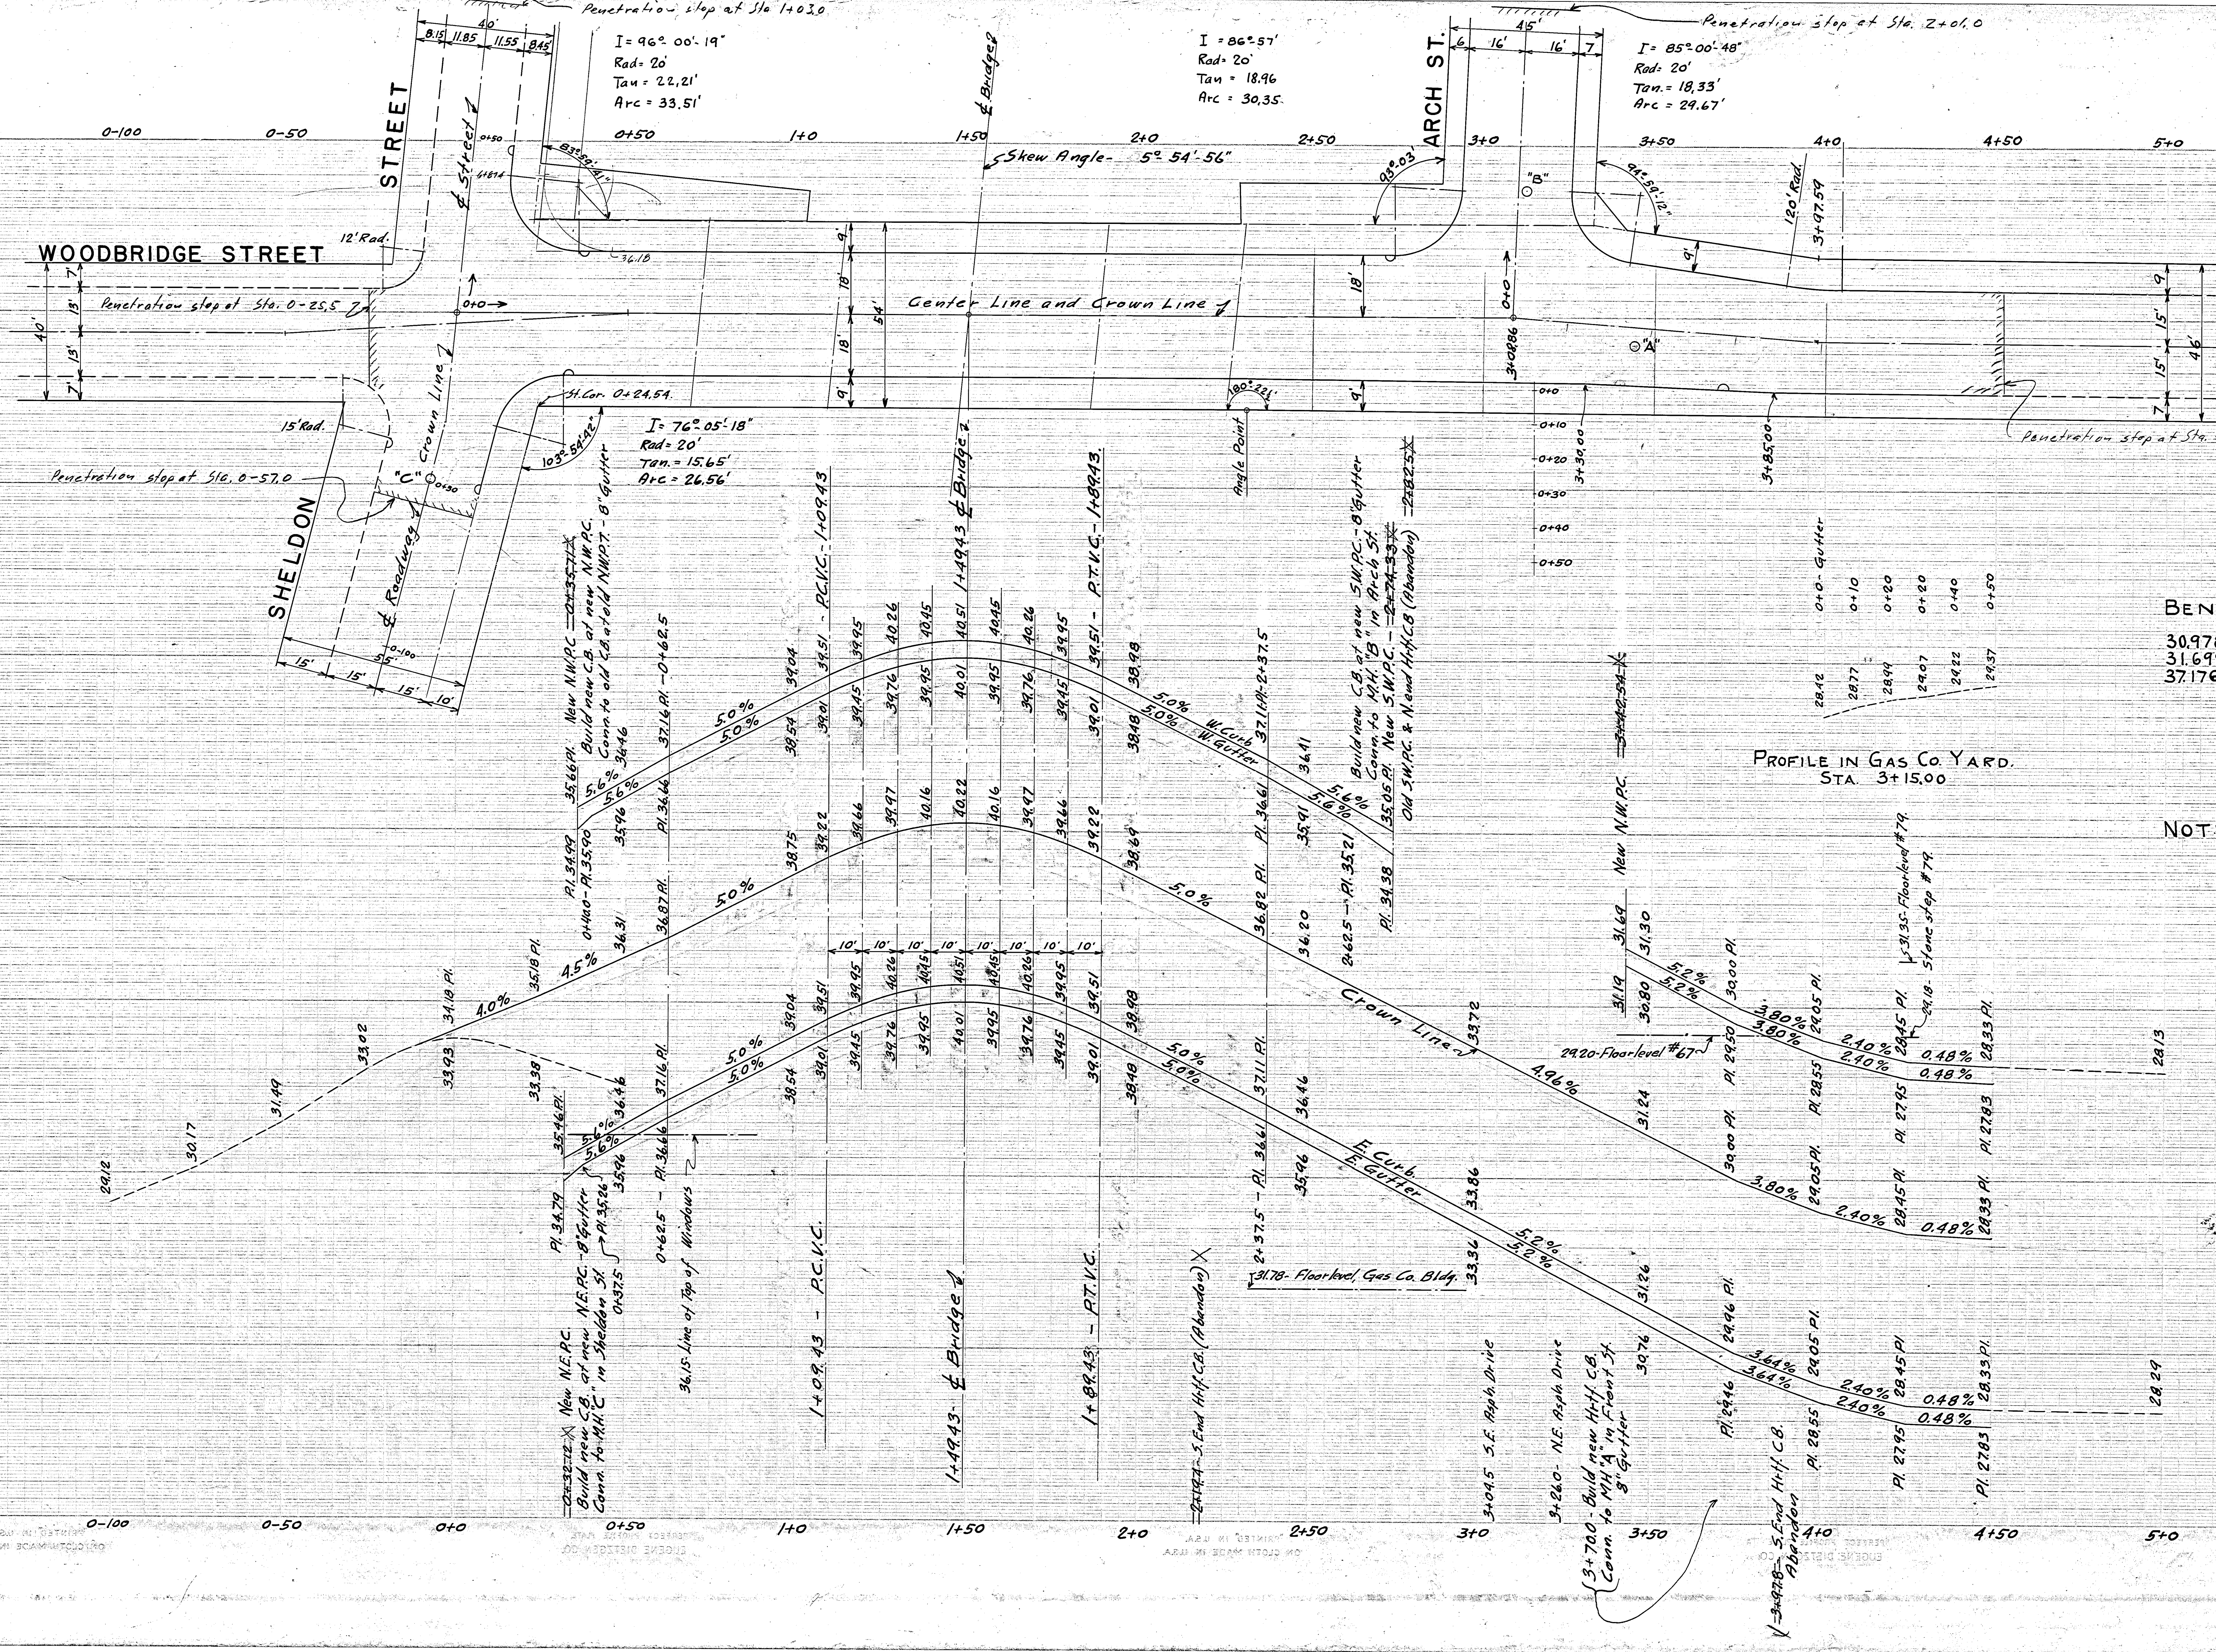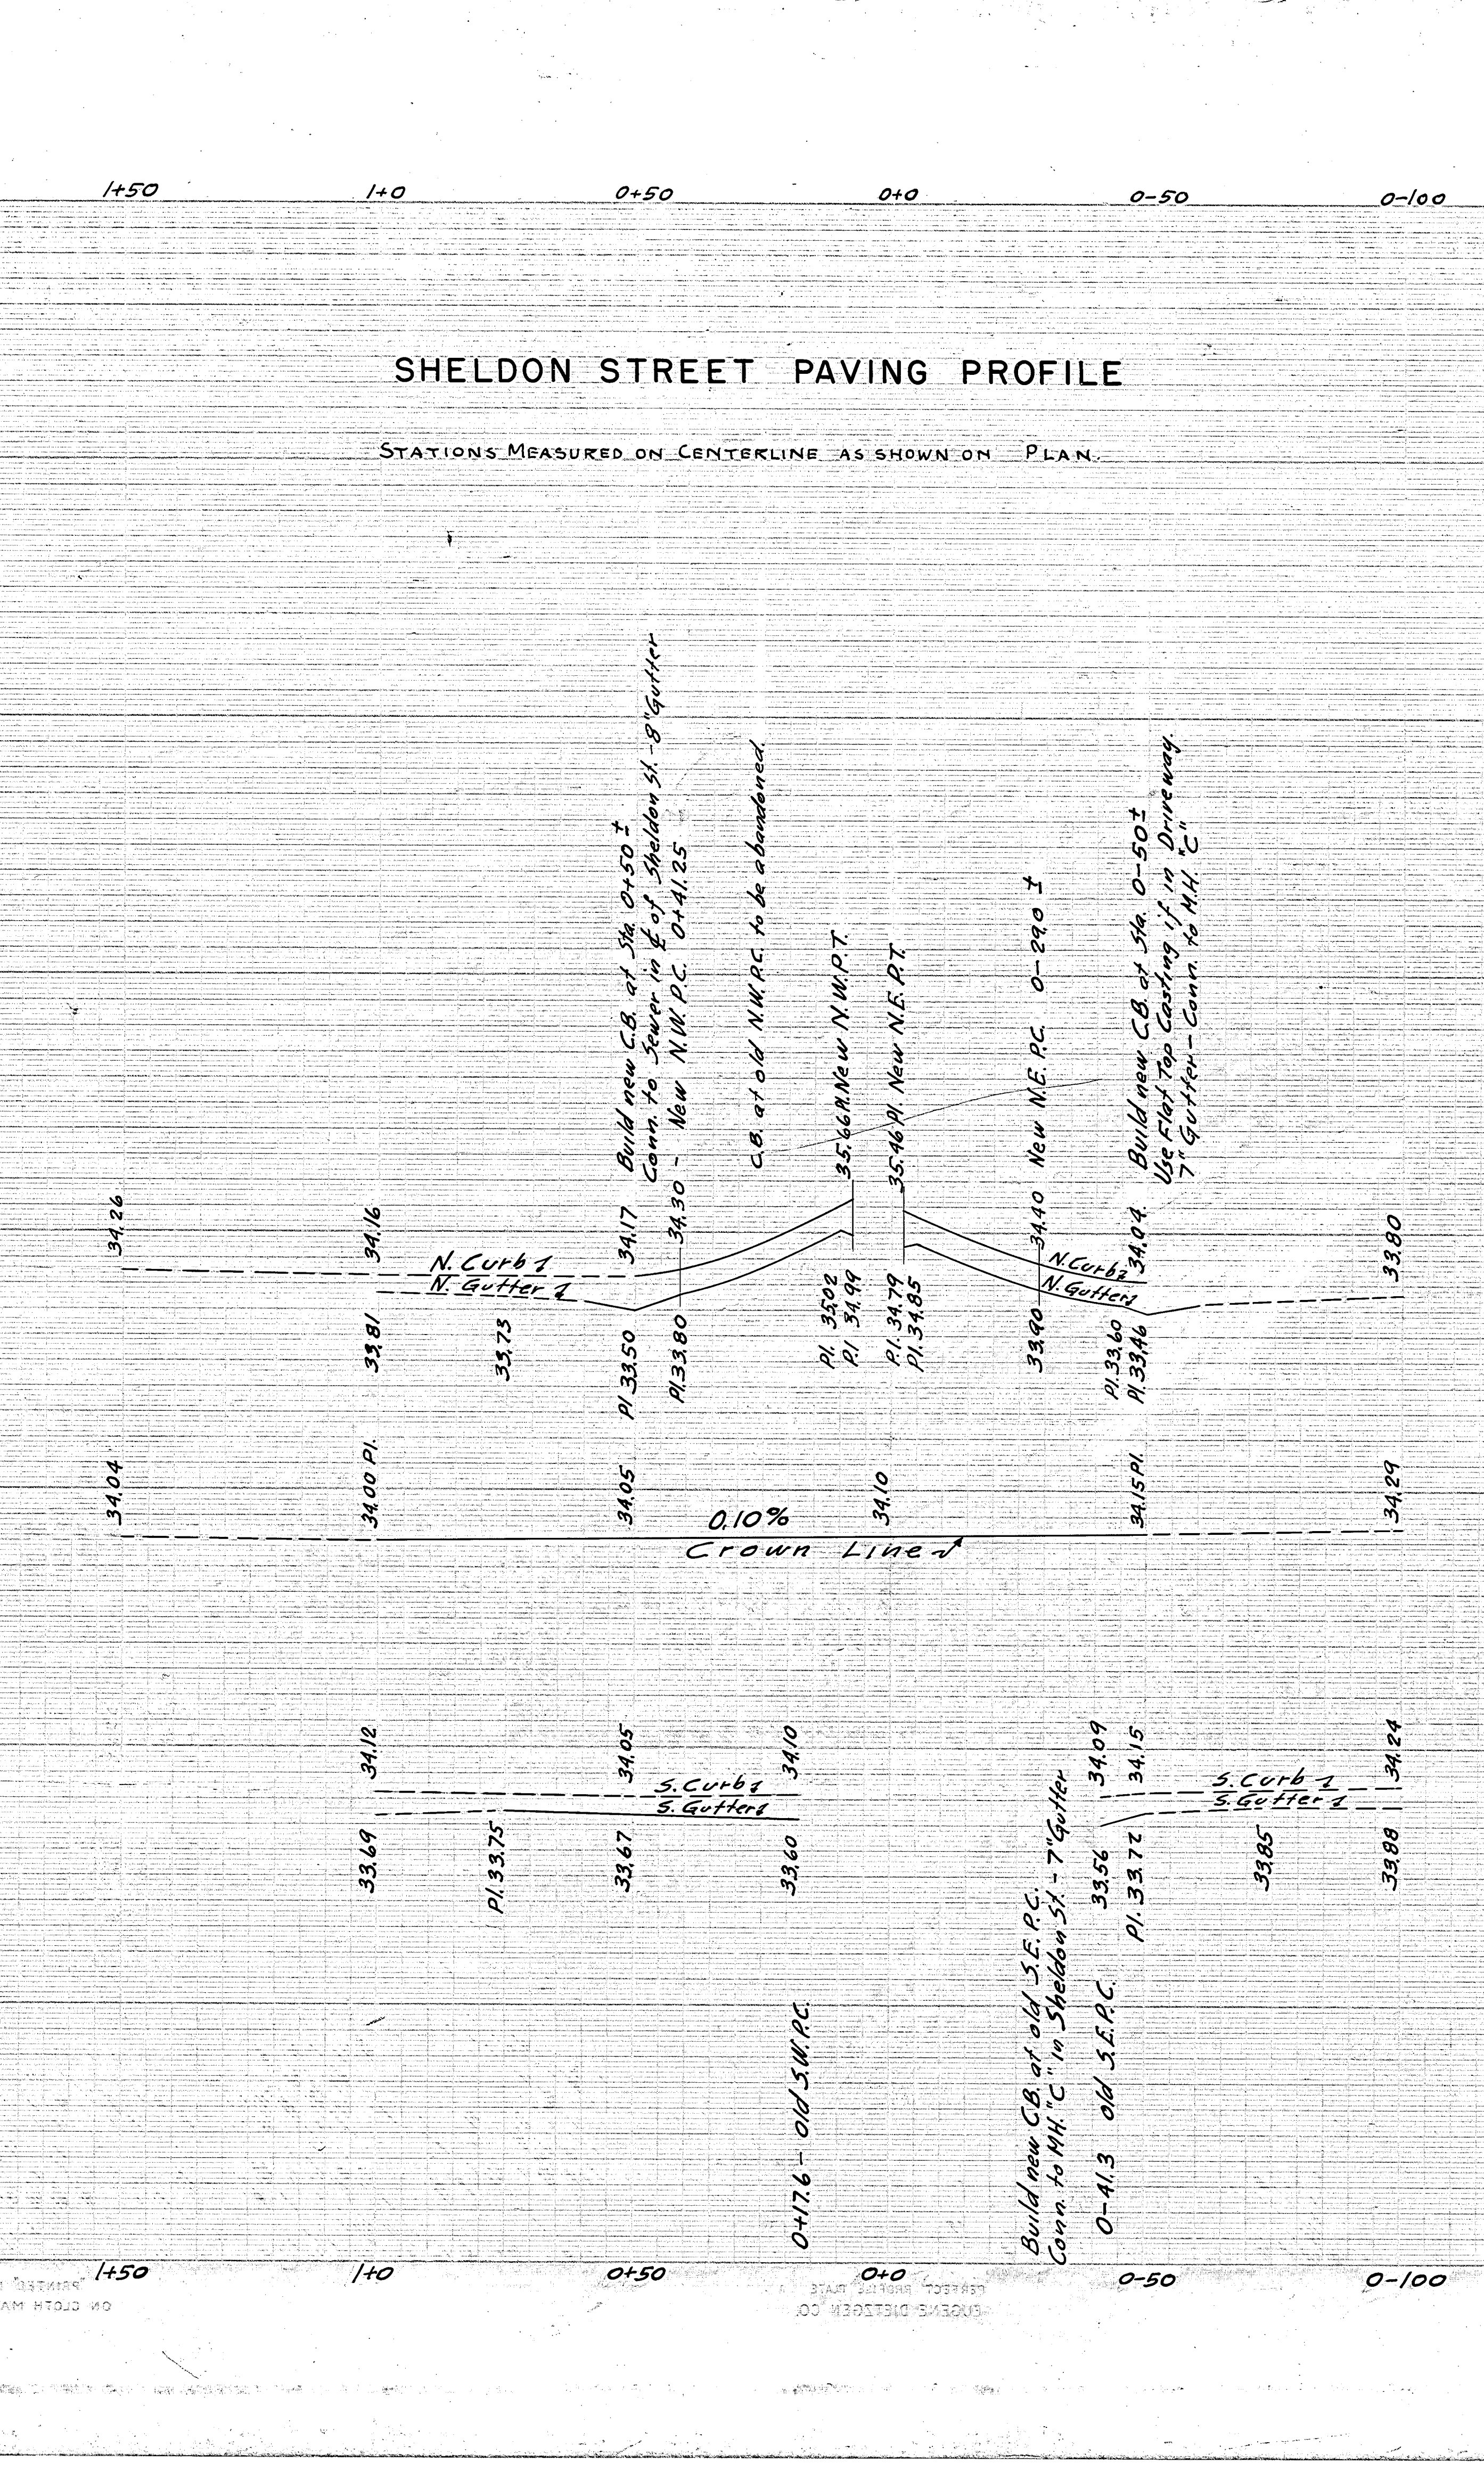

- BENCHES:**
- 30978 - NE COR. TOP OF W.T. BLDG. S.W. COR. ARCH AND FRONT ST.
 - 31692 - FLAT SPOT TOP OF FOUND. W.T. NE COR. TRAVELER'S PRINT SHOP
 - 37176 - S.W. COR. BROWNSTONE W.T. NE COR. FRONT AND SHELDON ST.

NOTE: STATIONS MEASURED ON CENTER LINE AS SHOWN ON PLAN. WALKS BOTH SIDES FROM CURB TO STREET LINE. WALK PITCH 3/8" TO 1" TO 10". NOTE BOOK NO. 708

ALL ELEVATIONS ARE ON HARTFORD CITY DATUM.
ALL STATIONS MEASURED HORIZONTAL

DEPT. OF ENGINEERING, HARTFORD CONN.
FOR THE BOARD OF STREET COMMISSIONERS
CITY OF HARTFORD

PLANS AND PAVING PROFILES
FRONT STREET
FROM SHELDON STREET NORTH 450 FEET
ALSO SECTIONS OF SHELDON AND
ARCH STREETS AT FRONT STREET

SCALE: HOR. 1" = 20', VER. 1" = 2'

CERTIFIED: [Signature]
DESIGNED: [Signature]
CHECKED: [Signature]
DATE: DECEMBER 20, 1940