
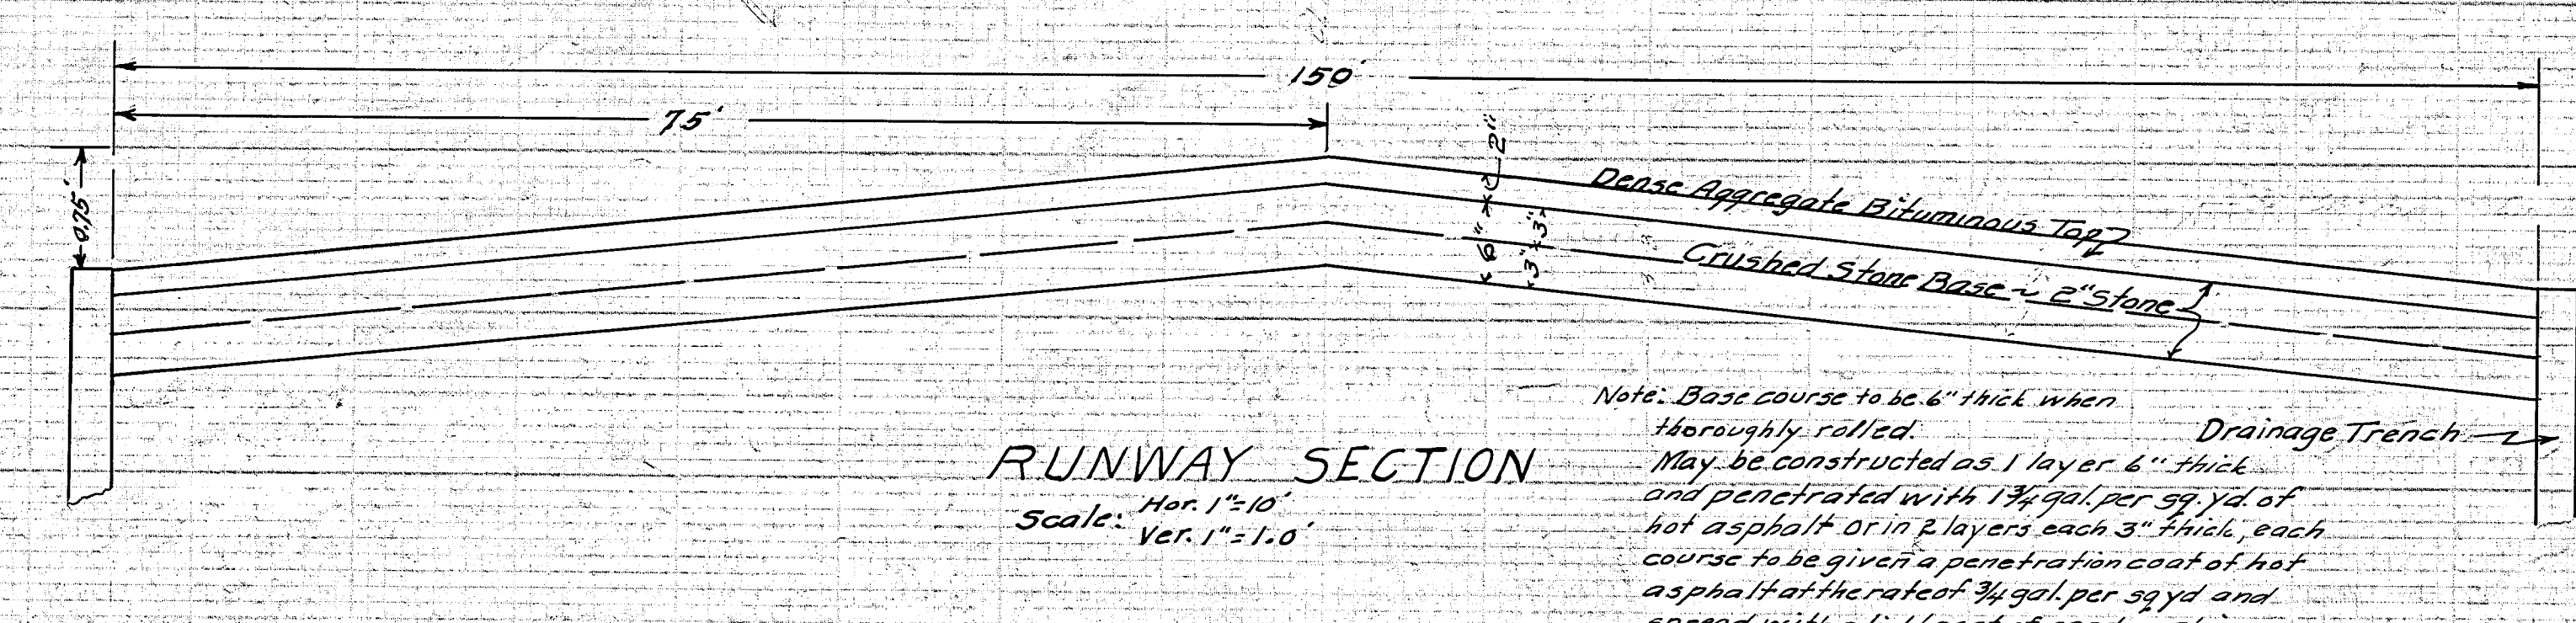
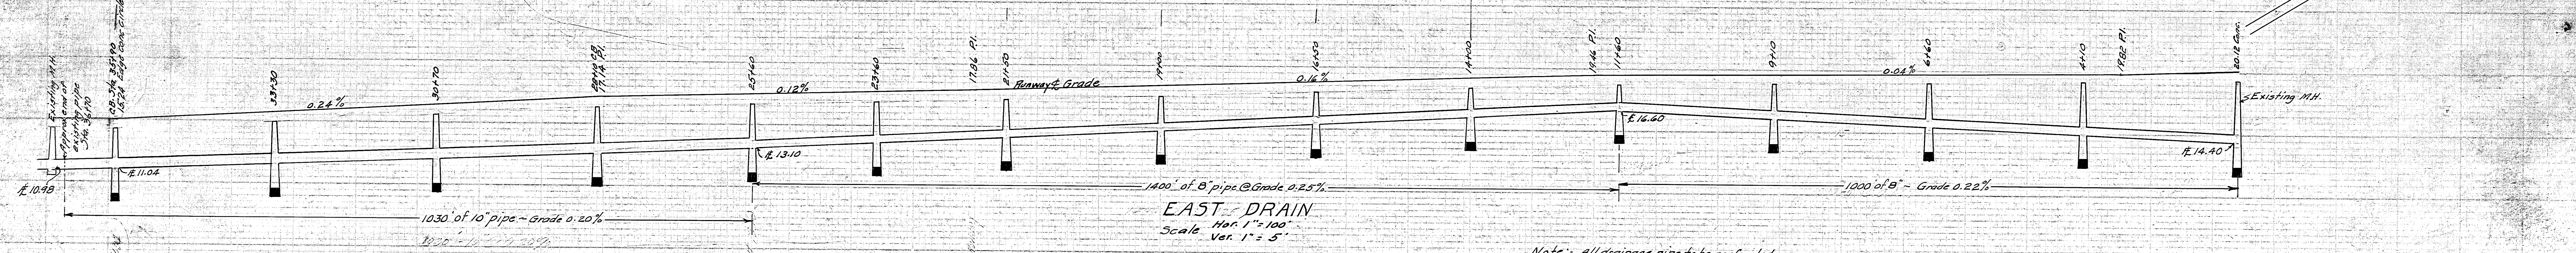
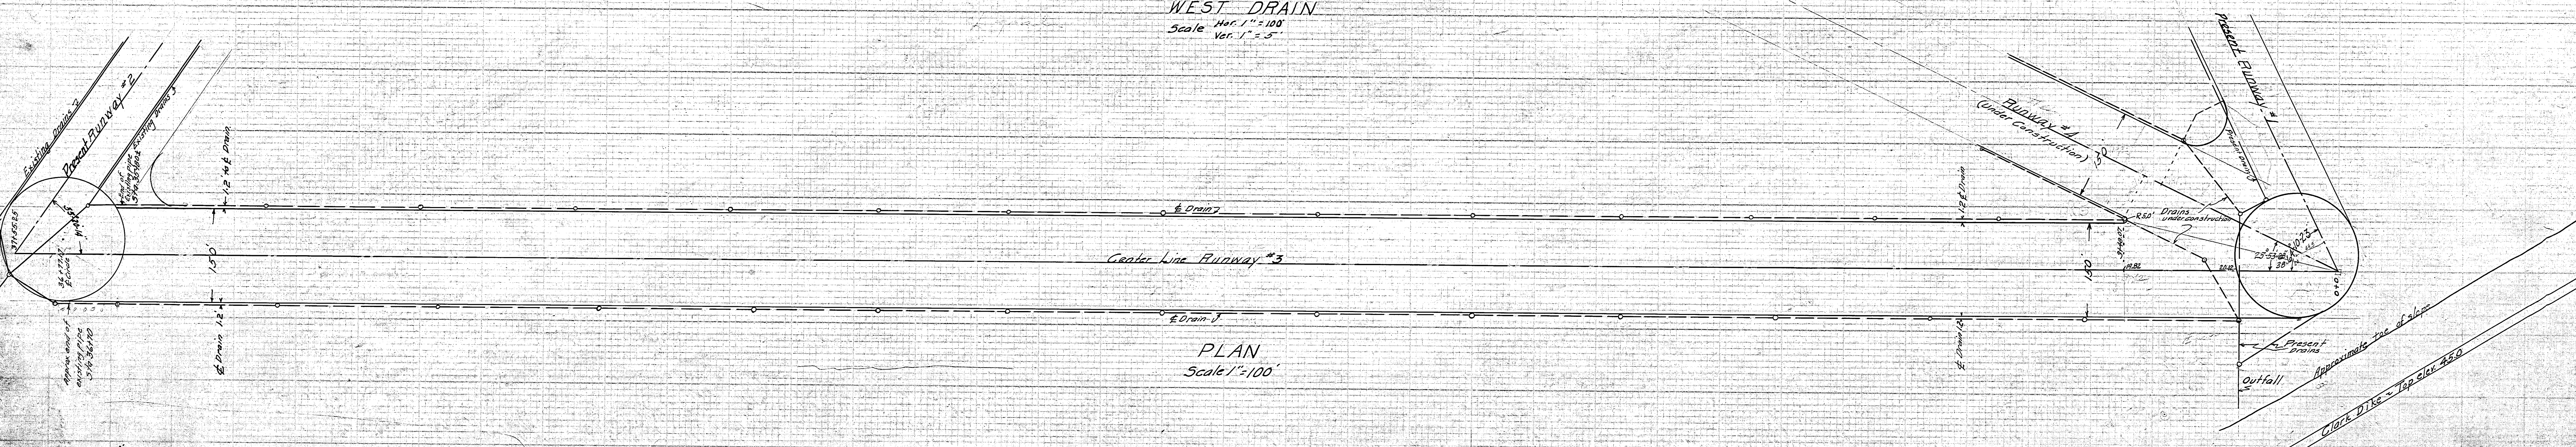


Runway 3, Section and Drainage

Runway 3, Section and Drainage

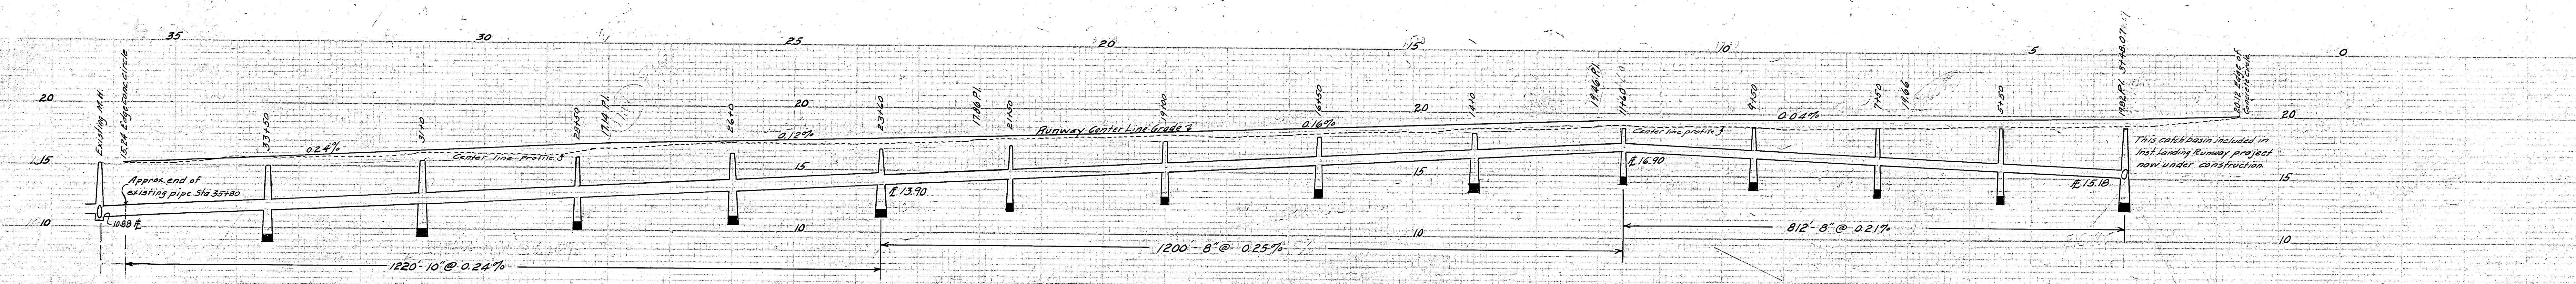

Note: All drainage pipe to be perforated. Pipe to be laid and drainage trench to be back filled as shown on plans of Runway #4 (Instrument Landing Runway) now under construction. Catch basins, gratings, etc. to be of the same size and design as shown on Runway #4 plans or on subsequent approved plans.

For Lighting Plans see drawing #08251.

Catch Basin tops to be set 0.75 ft 10" below g. grade unless otherwise ordered.

DEPT. OF ENGINEERING, HARTFORD CONN.		
FOR THE AVIATION COMMISSION		
CITY OF HARTFORD		
CONSTRUCTION PLAN		
RUNWAY No. 3		
SCALES AS NOTED		
CERTIFIED	SUBMITTED	APPROVED
W. W. Schmitt	W. W. Schmitt	Robert J. Ross
DIV. ENGINEER	ASST. CITY ENG.	CITY ENGINEER
DESIGN W.M.D.	DRAWN W.M.D.	DAYBOOK No. 08250
TRACED W.M.D. CHECK J.L.		AUG. 2, 1941