
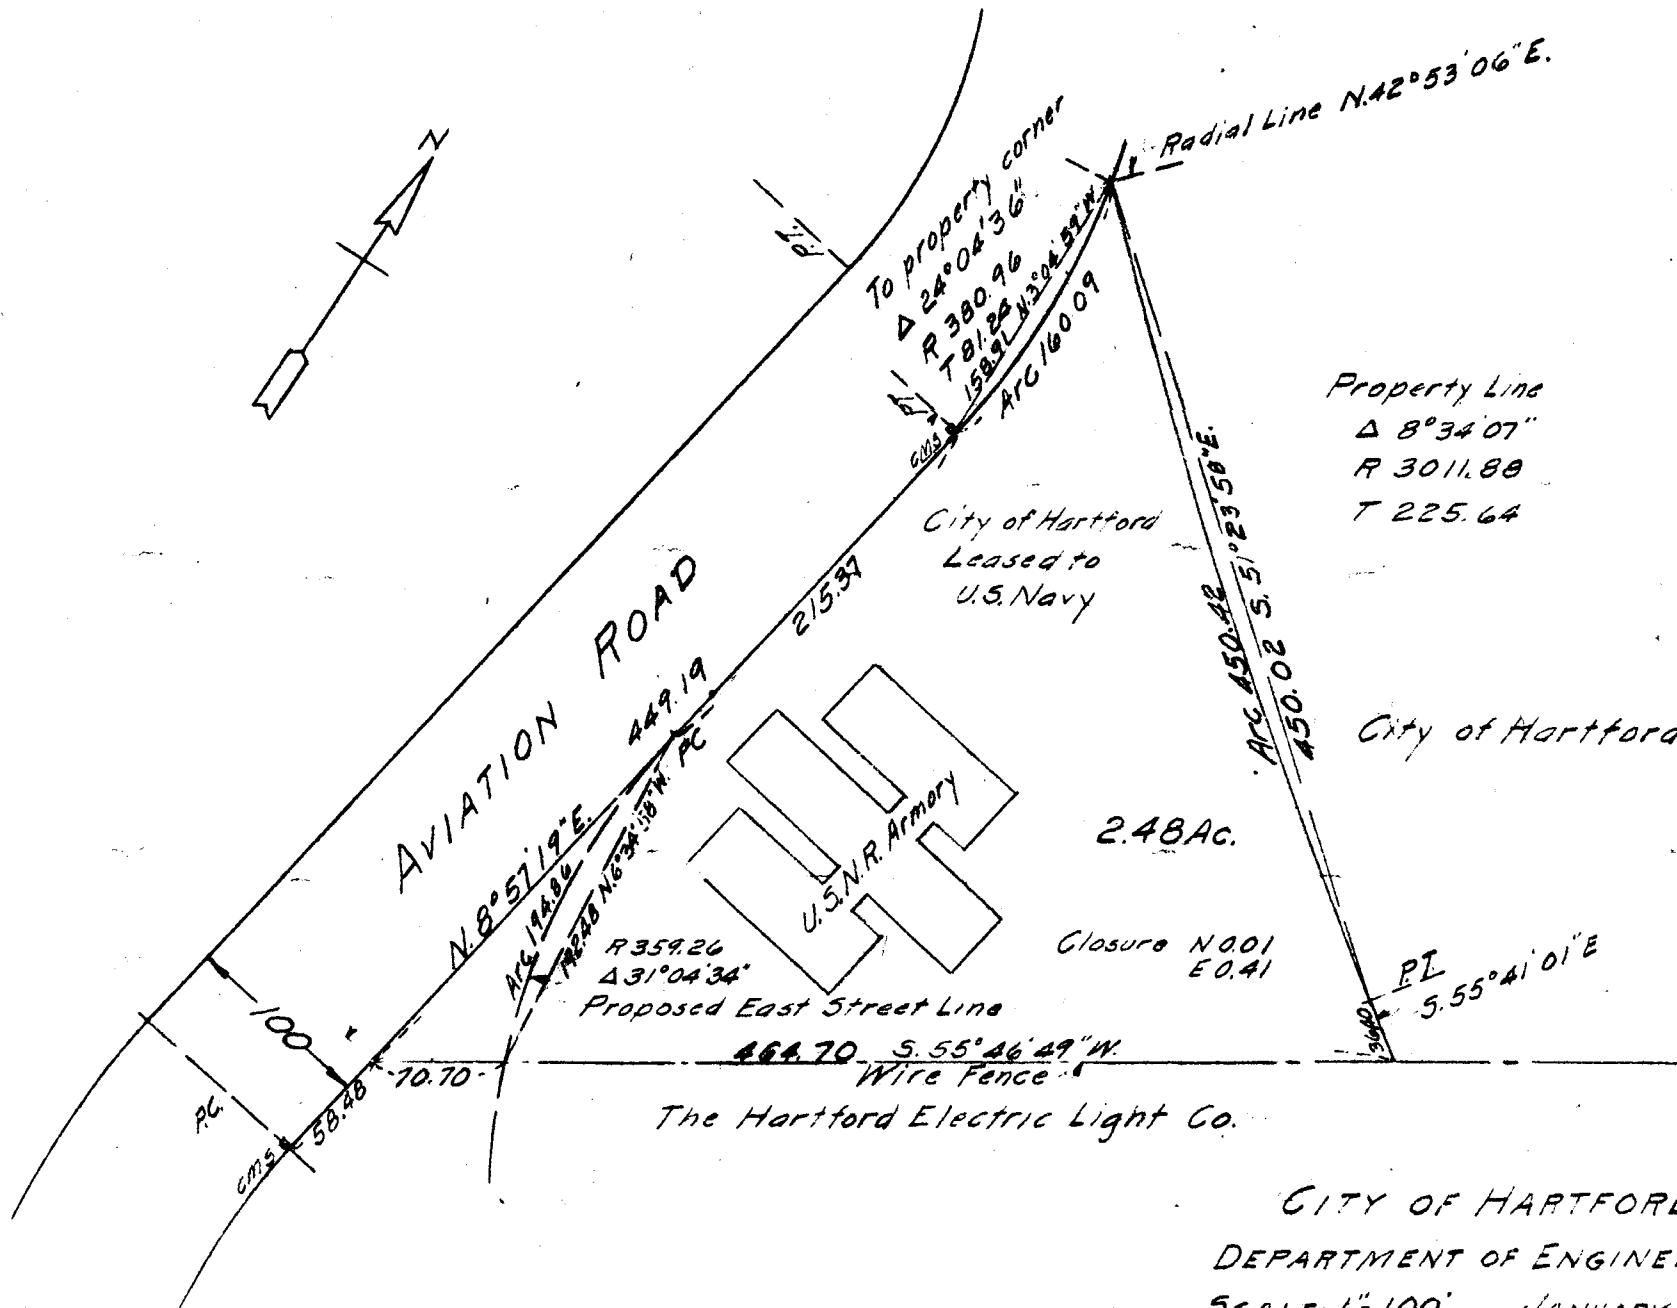


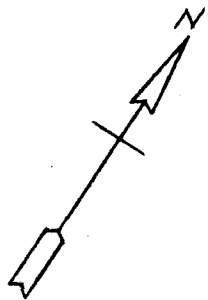

Revised-Jan. 24, 1949- Chord dimensions added

CITY OF HARTFORD
DEPARTMENT OF ENGINEERING
SCALE-1"=100' JANUARY 1949