



10/21


24/21

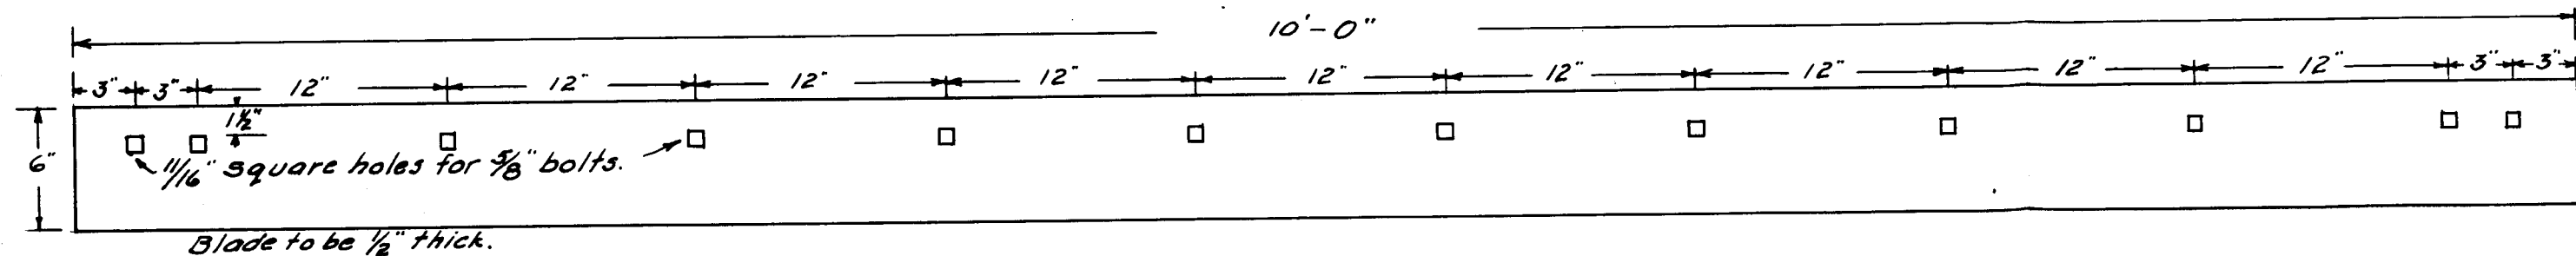

BLADE FOR GOOD ROADS PLOW NO. 721

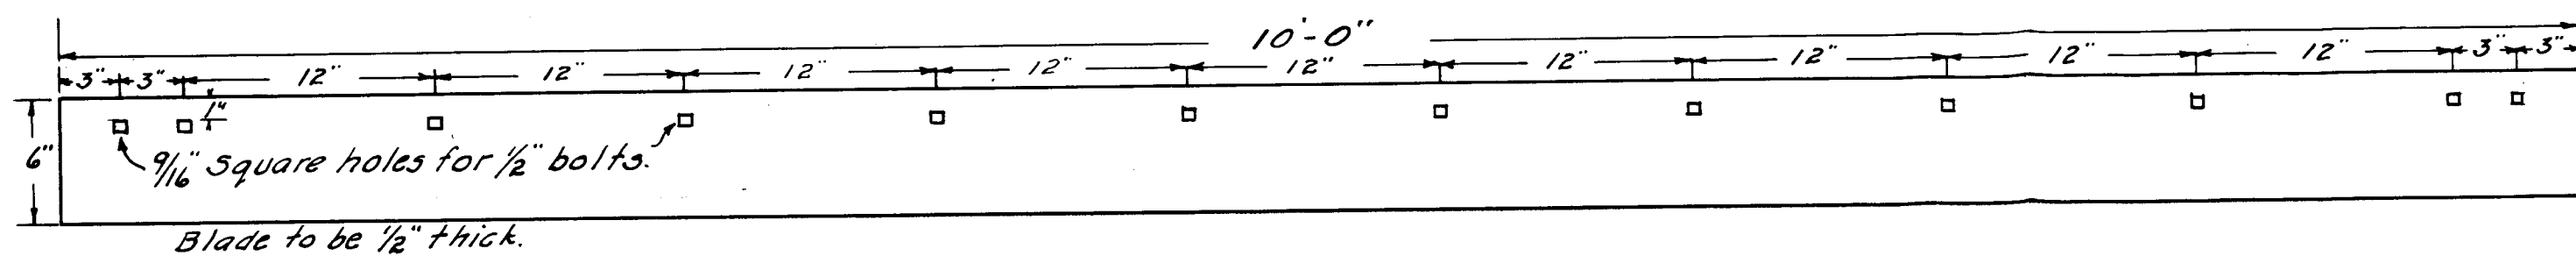

BLADE FOR AMERICAN PLOW - MODEL L-R

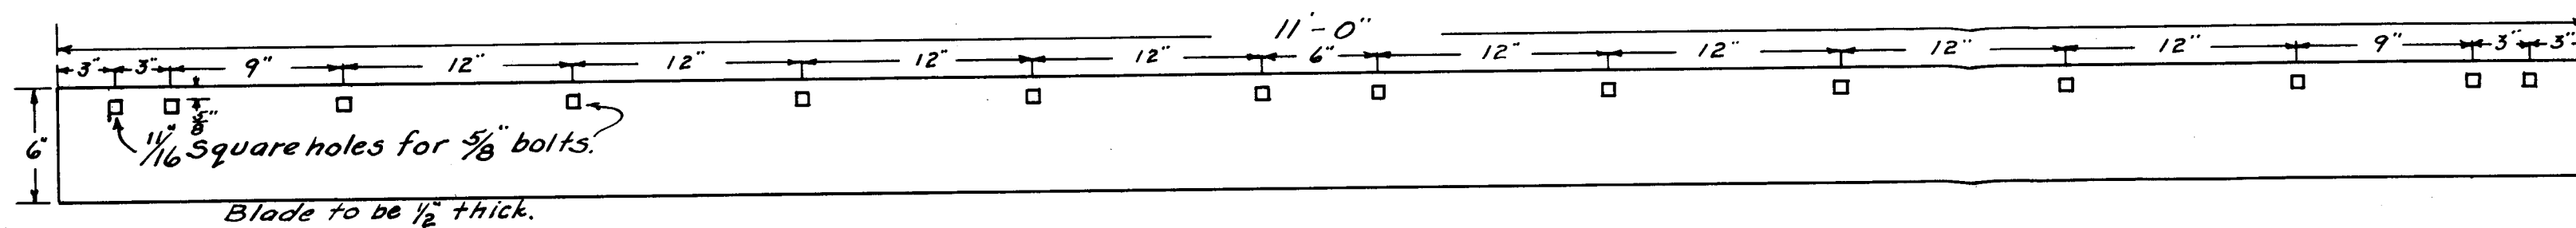

BLADE FOR GOOD ROADS PLOW No. 121 and 231

10/21

24/21

City of Hartford
Department of Engineering
Scale $1\frac{1}{2}$ " = 1 foot Feb. 1943
Daybook No. 00402