


BLADE FOR WAUSAW PLOW.

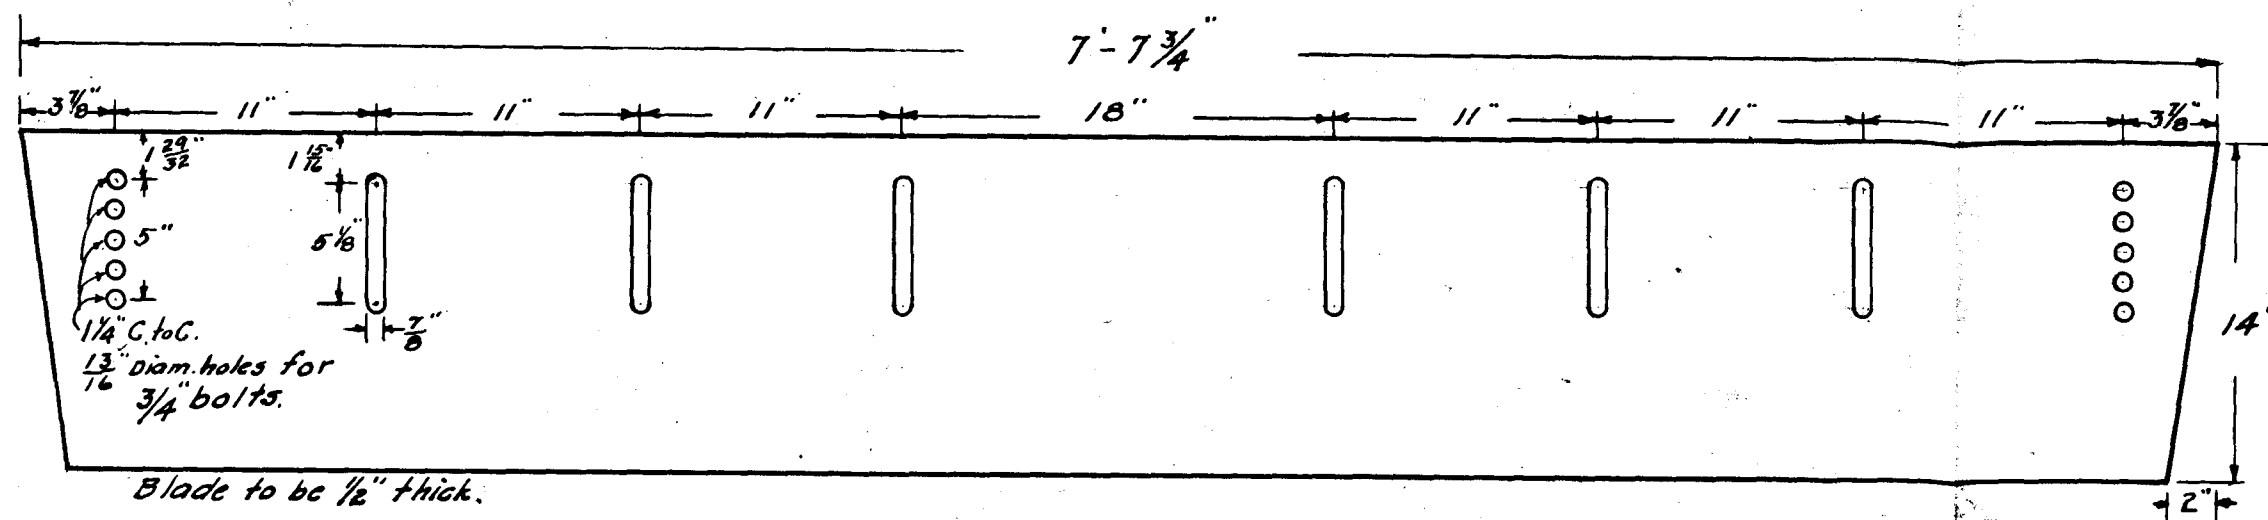

BLADE FOR SNOW LOADERS No. 45-46-47-48-54.