


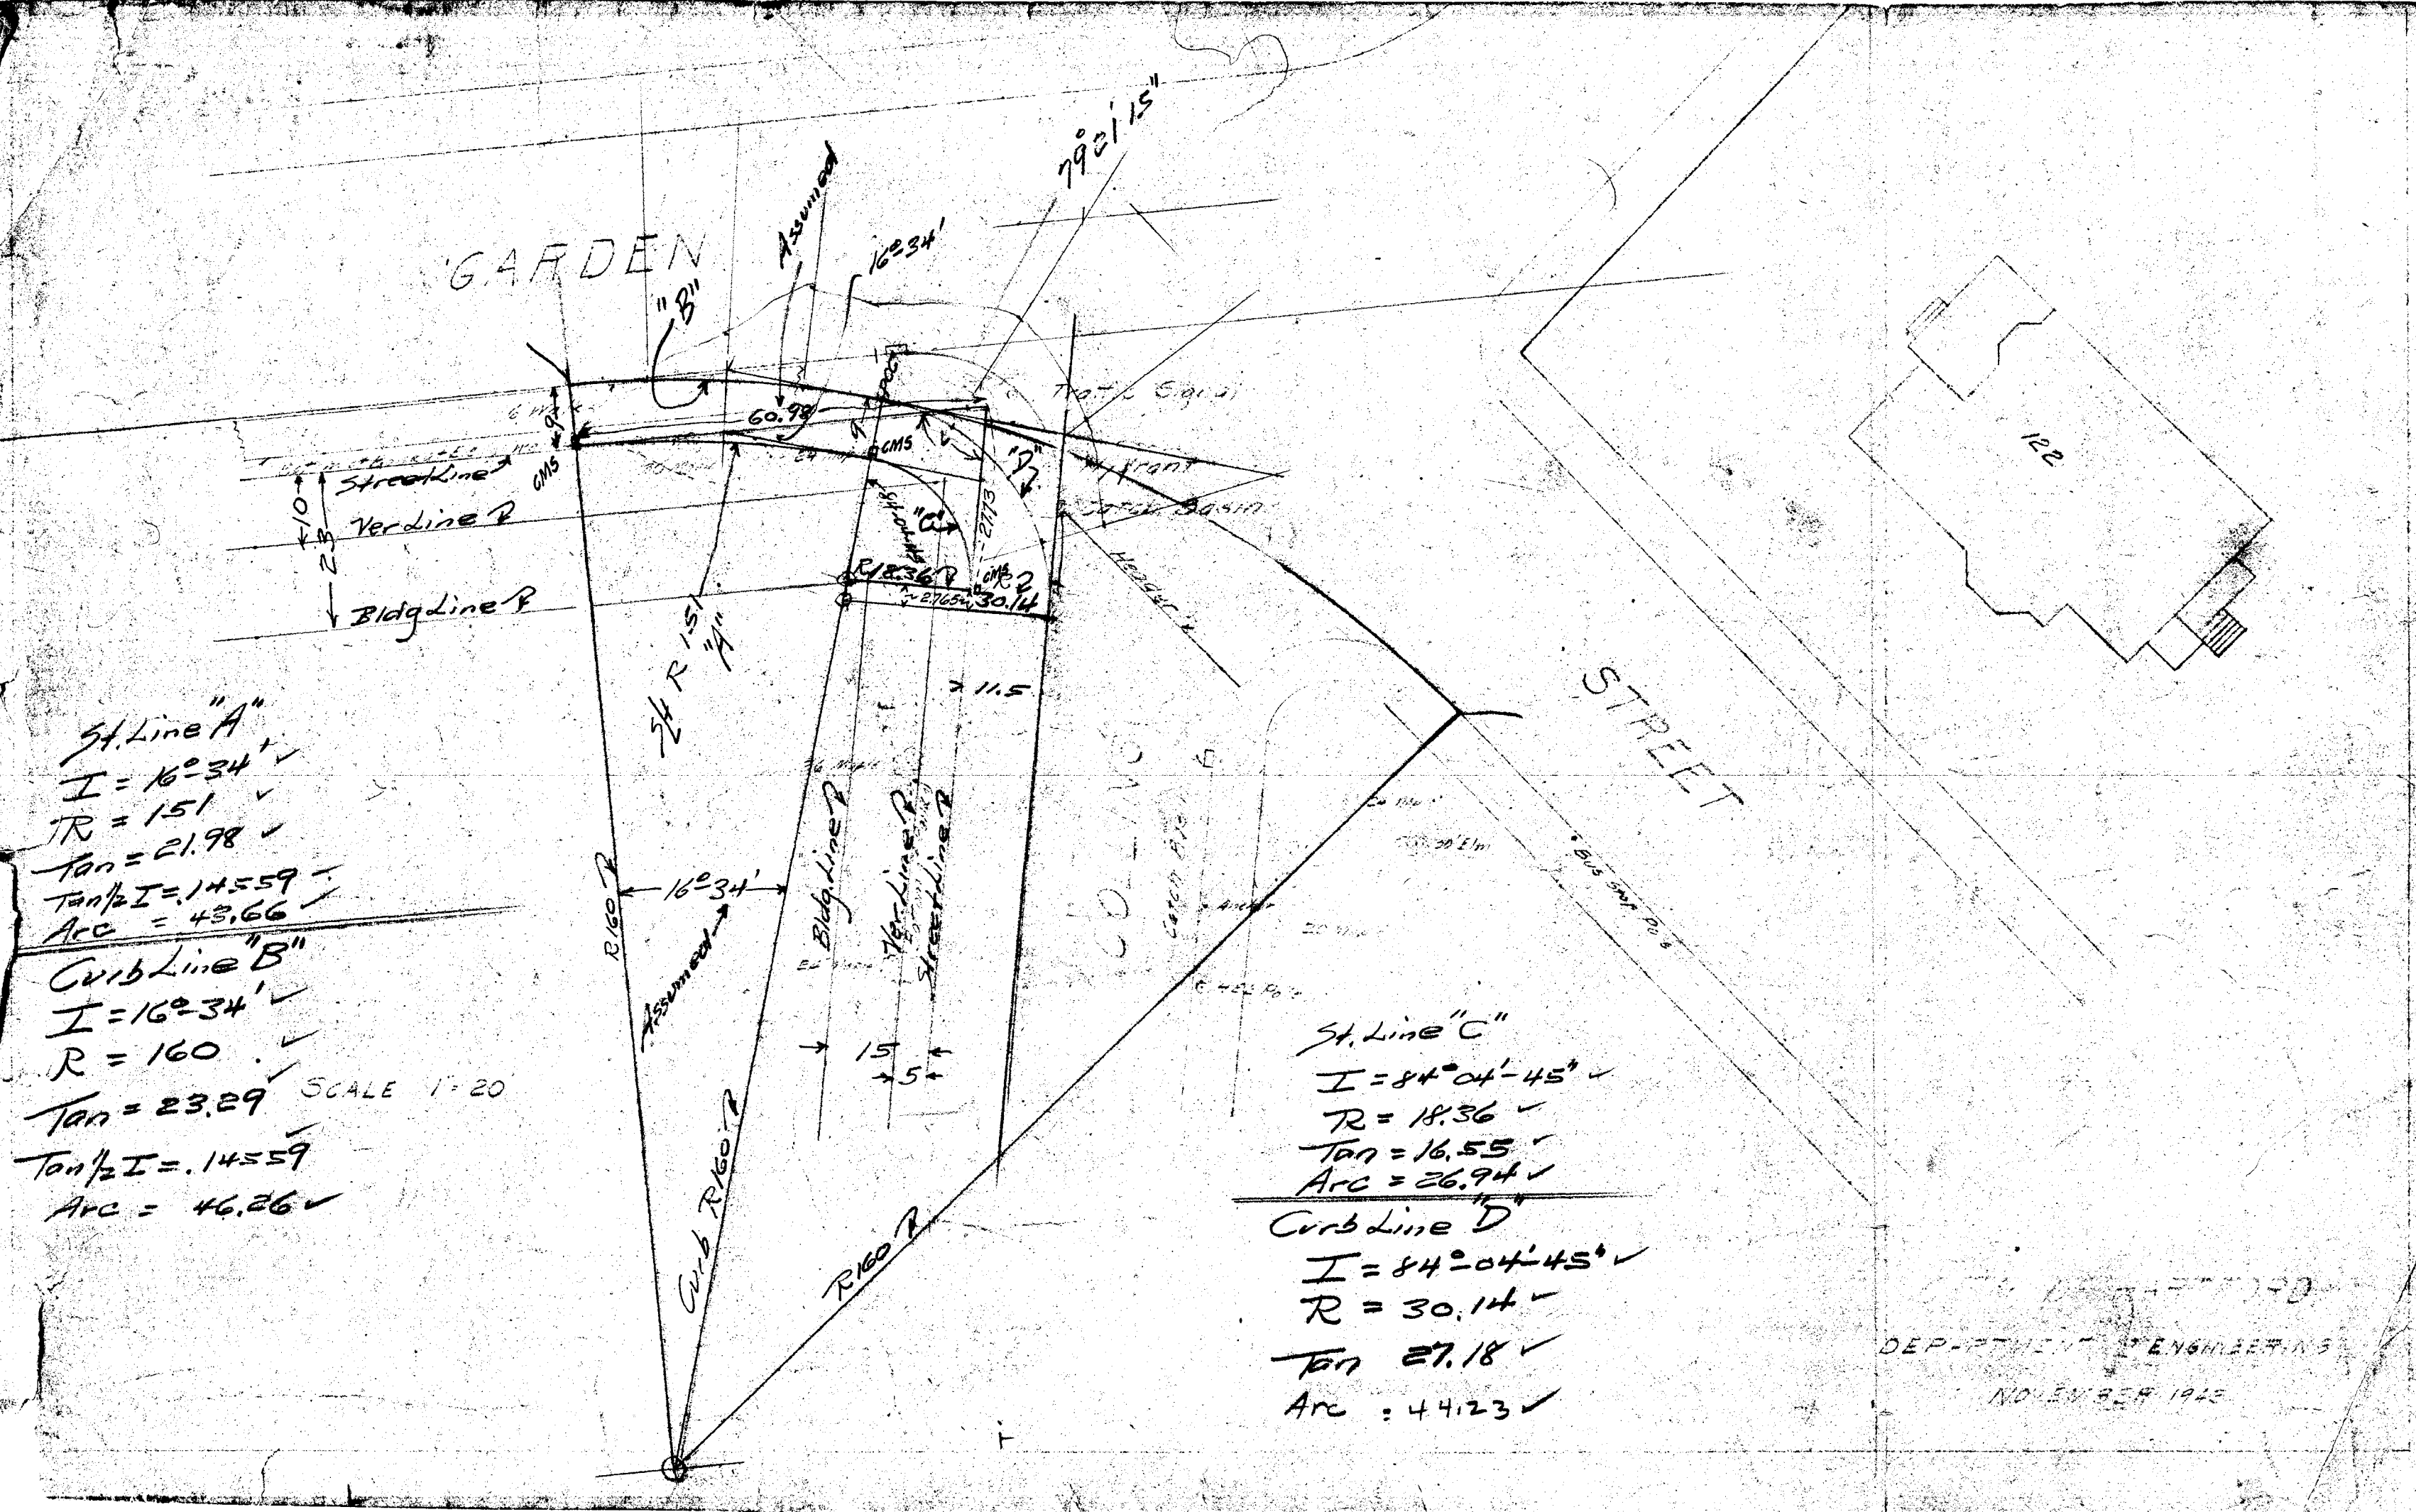

St. Line "A"
 $I = 16^\circ 34'$ ✓
 $R = 151$ ✓
 $Tan = 21.98$ ✓
 $Tan \frac{1}{2} I = .14559$ ✓
 $Arc = 43.66$ ✓

Curb Line "B"
 $I = 16^\circ 34'$ ✓
 $R = 160$ ✓
 $Tan = 23.29$ ✓
 $Tan \frac{1}{2} I = .14559$ ✓
 $Arc = 46.26$ ✓

SCALE 1" = 20'

St. Line "C"
 $I = 84^\circ 04' - 45'$ ✓
 $R = 18.36$ ✓
 $Tan = 16.55$ ✓
 $Arc = 26.94$ ✓

Curb Line "D"
 $I = 84^\circ 04' - 45'$ ✓
 $R = 30.14$ ✓
 $Tan = 27.18$ ✓
 $Arc = 44.23$ ✓

DEPARTMENT OF ENGINEERING
NOVEMBER 1942