
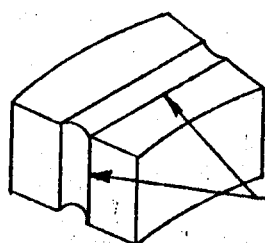
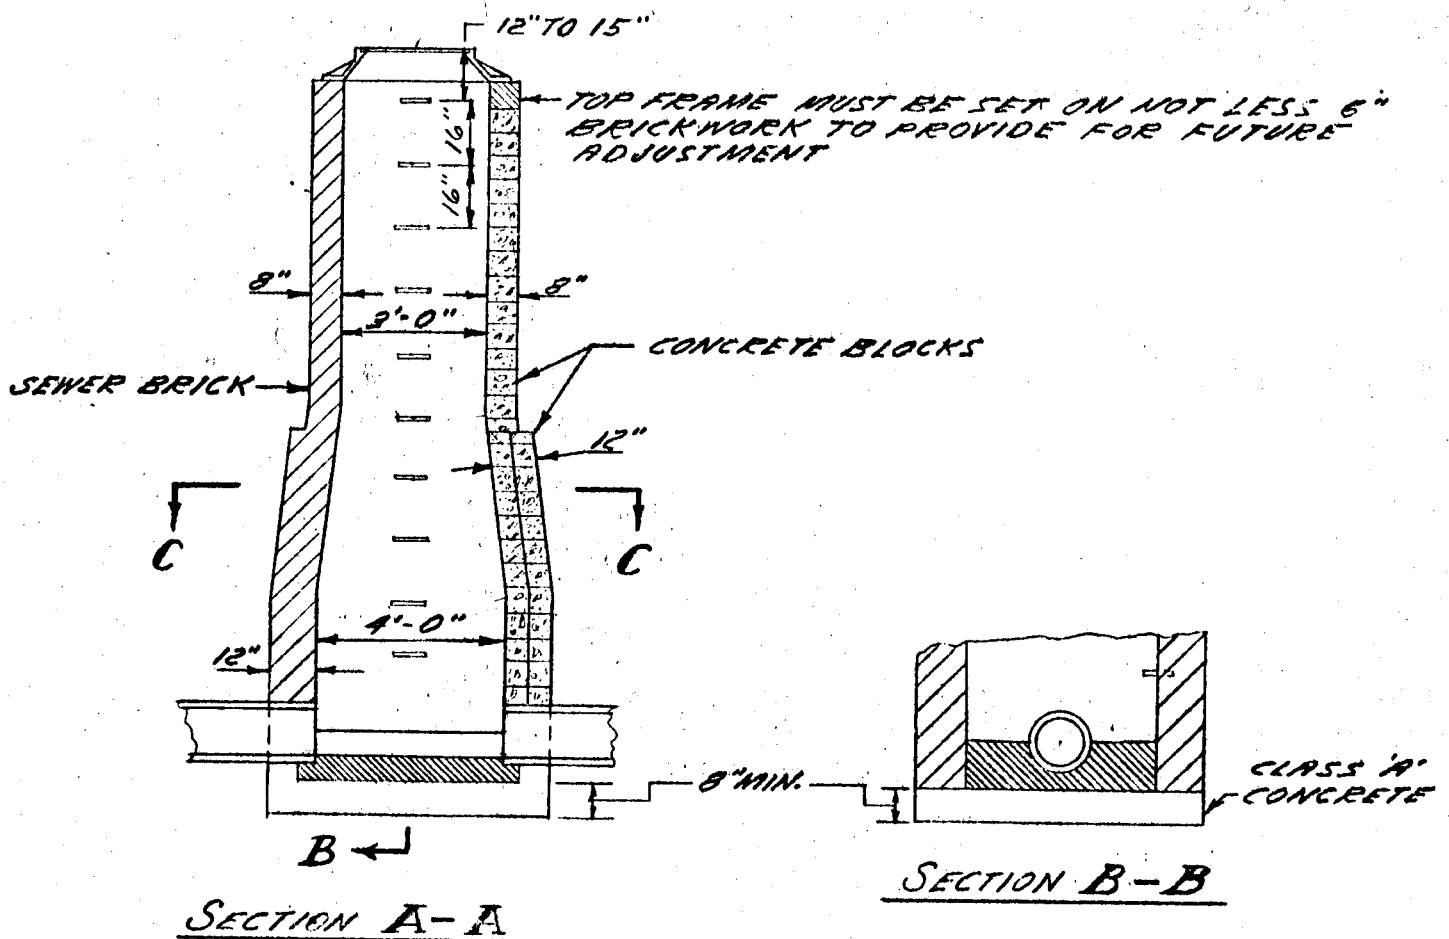


TYPE I MANHOLE

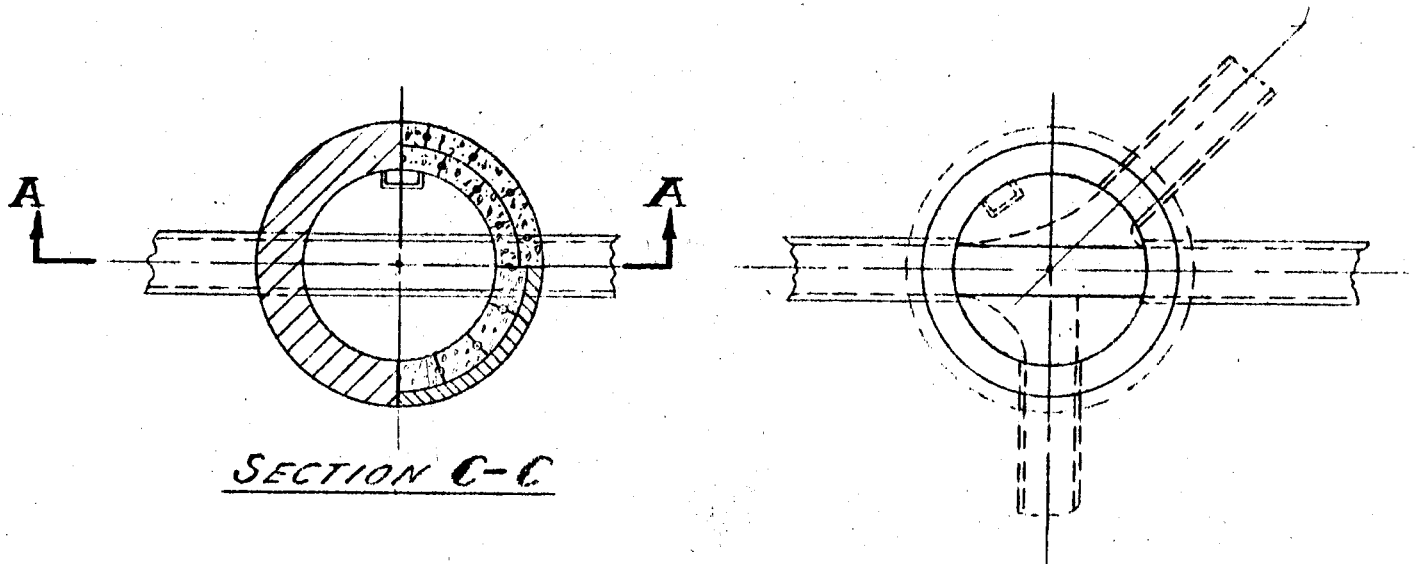

CONC. BLOCK TO CONFORM TO
A.S.T.M. SPEC. NO. 139-39

1 1/4\"/>

CONCRETE BLOCK DETAIL
NOT TO SCALE